


H:\CURRENT PROJECTS\REDMOND MOC 2019\9-DRAWINGS\1-CURRENT DRAWINGS\2-SHEETS\A2.1.DWG
FILE NAME
PLOT DATE
X-REFS
6/15/2022

ATTACHMENT B


WALL TYPE INTERIOR PARTITION	WALL 1			SIDE 2 PLAN
	1 LAYER	GW	1/2"	
WALL TYPE INTERIOR PARTITION	WALL 2			SIDE 1 PLAN
	1 LAYER	GW	1/2"	
WALL TYPE INTERIOR PARTITION	WALL 3			SIDE 2 PLAN
	1 LAYER	GW	1/2"	
WALL TYPE INTERIOR PARTITION	WALL 4			SIDE 1 PLAN
	1 LAYER	GW	1/2"	

6 WALL TYPES
NTS


- GENERAL NOTES:
- A. NEW DOORS ARE 5" AWAY FROM WALL CORNER TYPICAL, UNLESS NOTED OTHERWISE
 - B. DIMENSIONS TO EXISTING WALLS ARE MEASURED TO EXISTING FACE OF FINISHED WALL.
 - C. DIMENSIONS TO NEW WALLS ARE MEASURED TO FACE OF FINISHED WALL.
 - D. SEE A2.3 FOR ADA FLOOR CLEARANCES AND DIMENSIONS.
 - E. ALL WALL TYPES ARE TYPE C1 UNLESS NOTED OTHERWISE
 - F. ALL GYP. BOARD TO BE PATCHED AND REPAIRED, TYP.

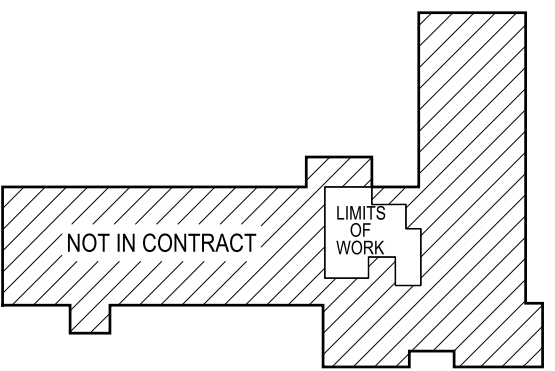

3 KEY PLAN
SCALE: NTS

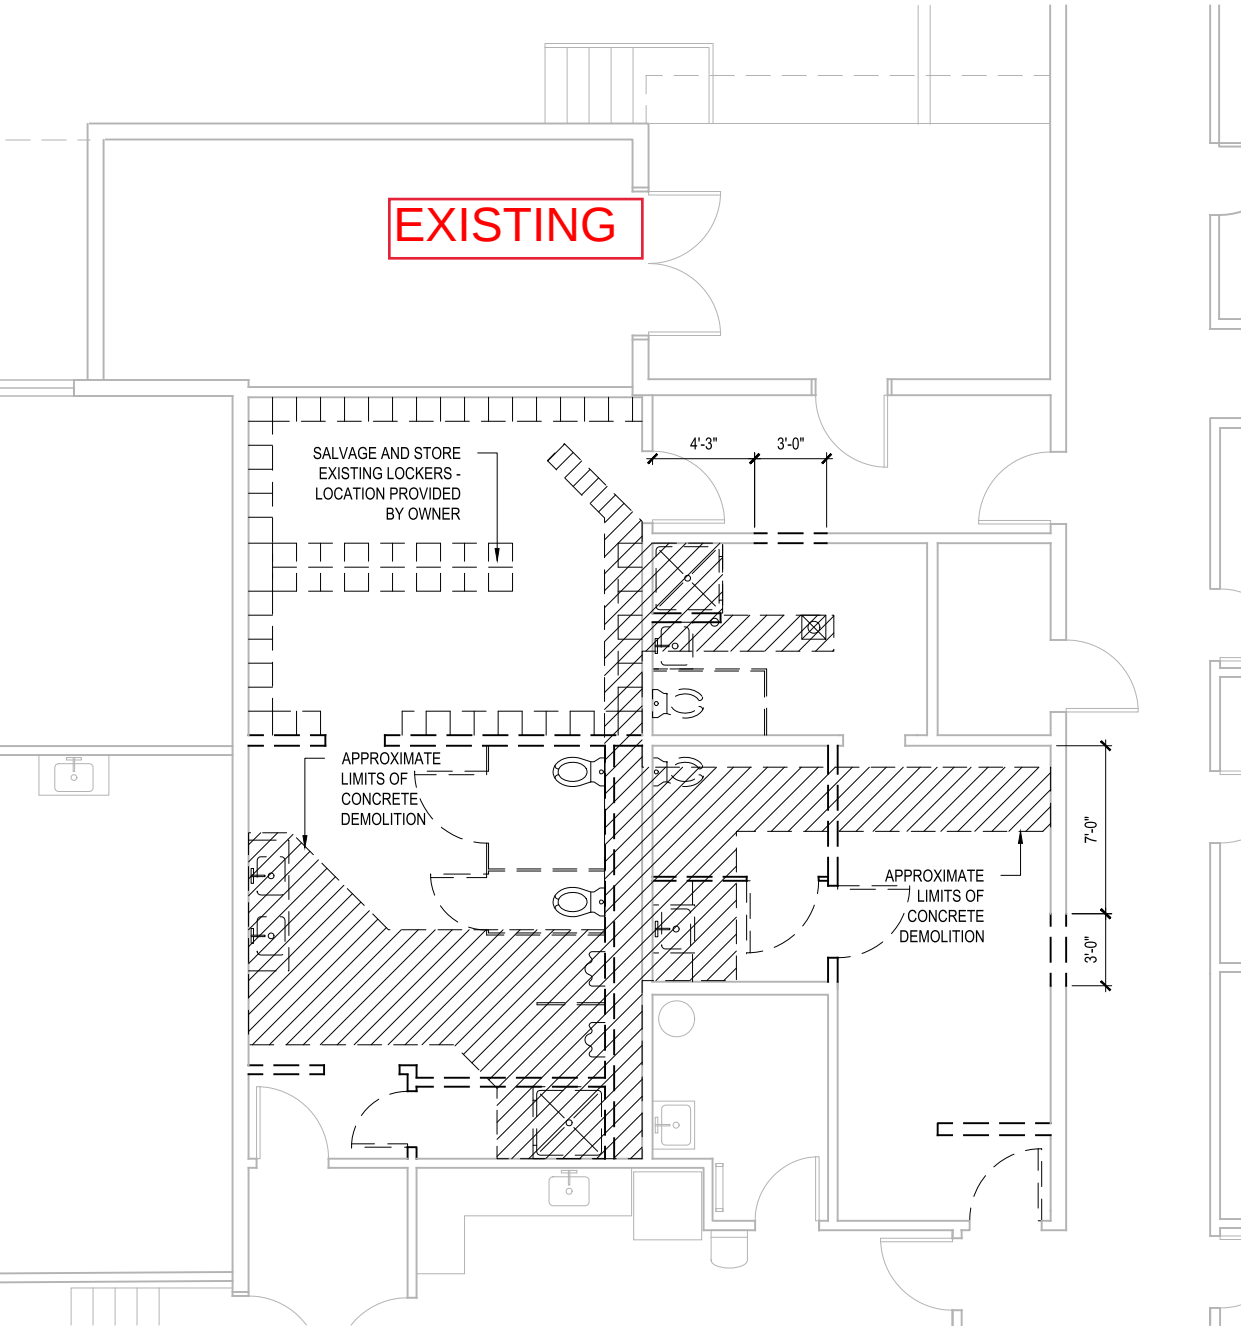


10 DEMOLITION PLAN, GROUND LEVEL
SCALE: 1/4" = 1'-0"

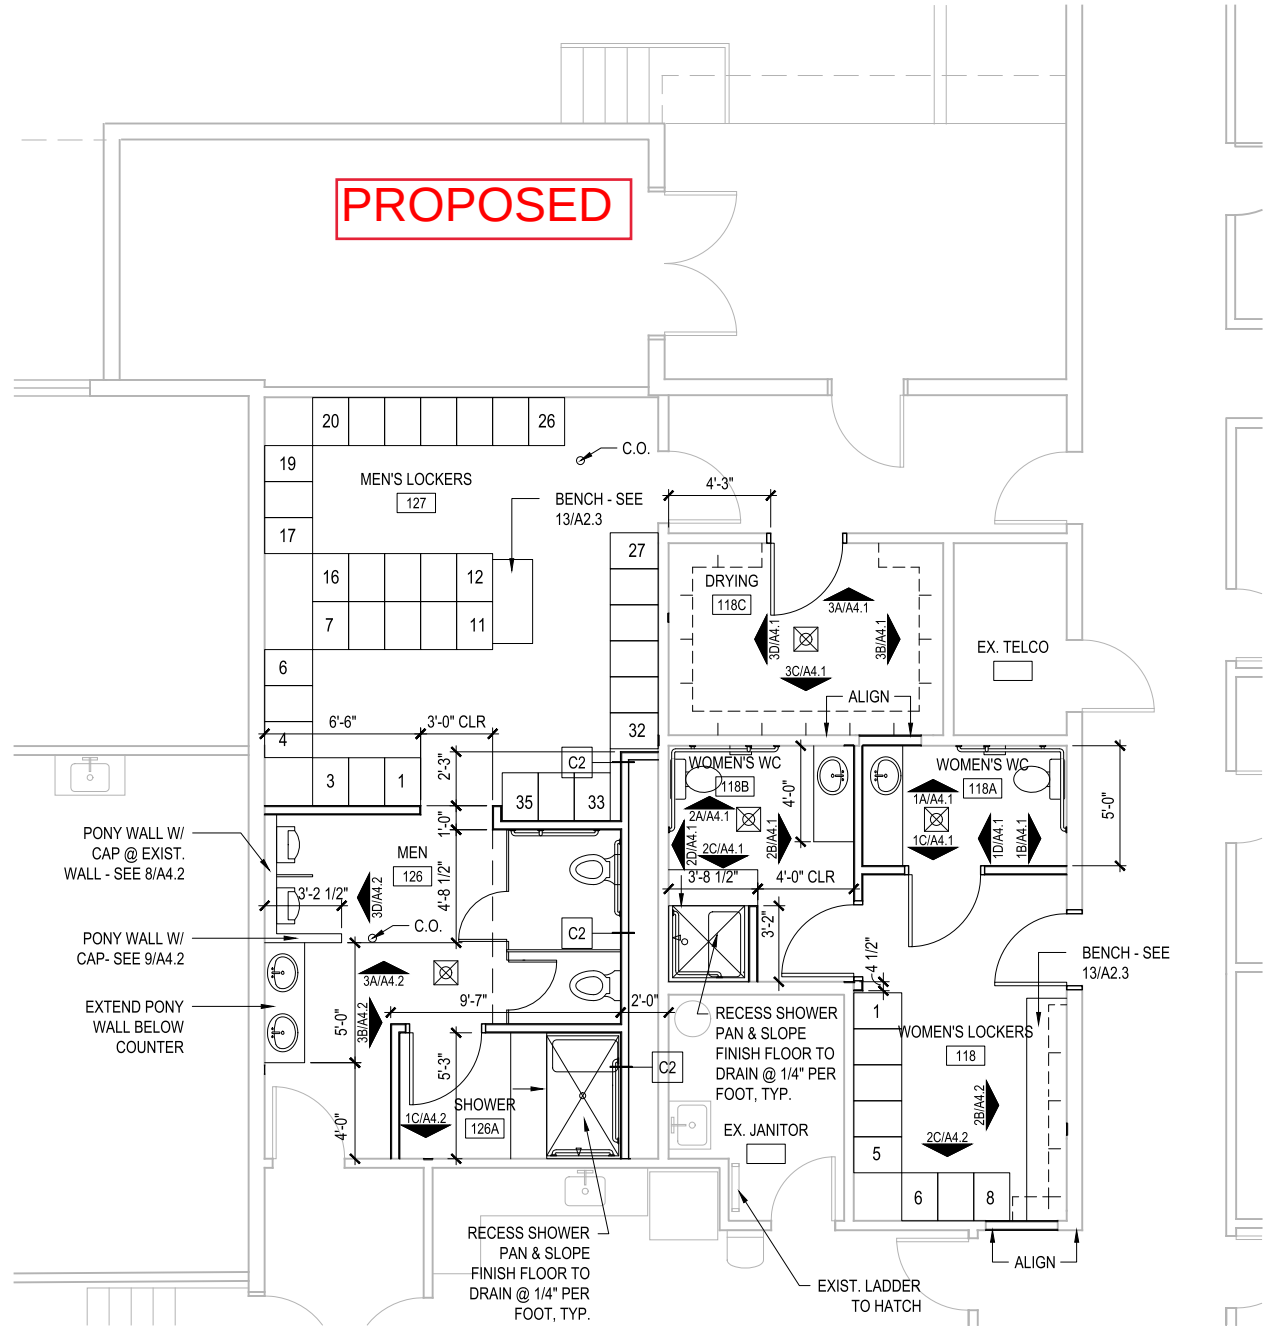

4 FLOOR PLAN, GROUND LEVEL
SCALE: 1/4" = 1'-0"

WAGNER
ARCHITECTS
PLANNERS
1916 PIKE PLACE
SEATTLE WA 98101
206-448-2528
FAX-441-6184
wagnerarchitects.com

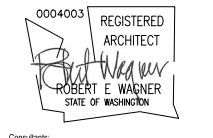

Consultants:

REDMOND MOC
PLUMBING & ADA
UPGRADES



18080 NE 76TH ST.
REDMOND, WA
98052

BID SET

JOB NO. 21914
Date June 15, 2022
Revisions

Sheet Contents
DEMO PLAN &
FLOOR PLAN
(MAXIMUM)

All material appearing herein constitutes the unpublished and original work of the architect and may not be duplicated, used, or disclosed without the written consent of the architect.

Sheet No.

A2.1