



PRELIMINARY - Preferred Alternative

PRELIMINARY

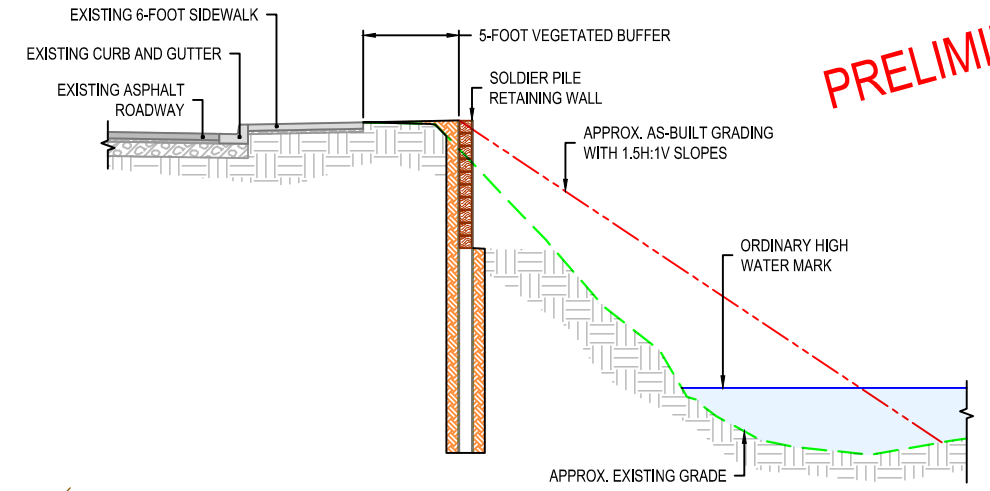

SOLDIER PILE WALL SECTION

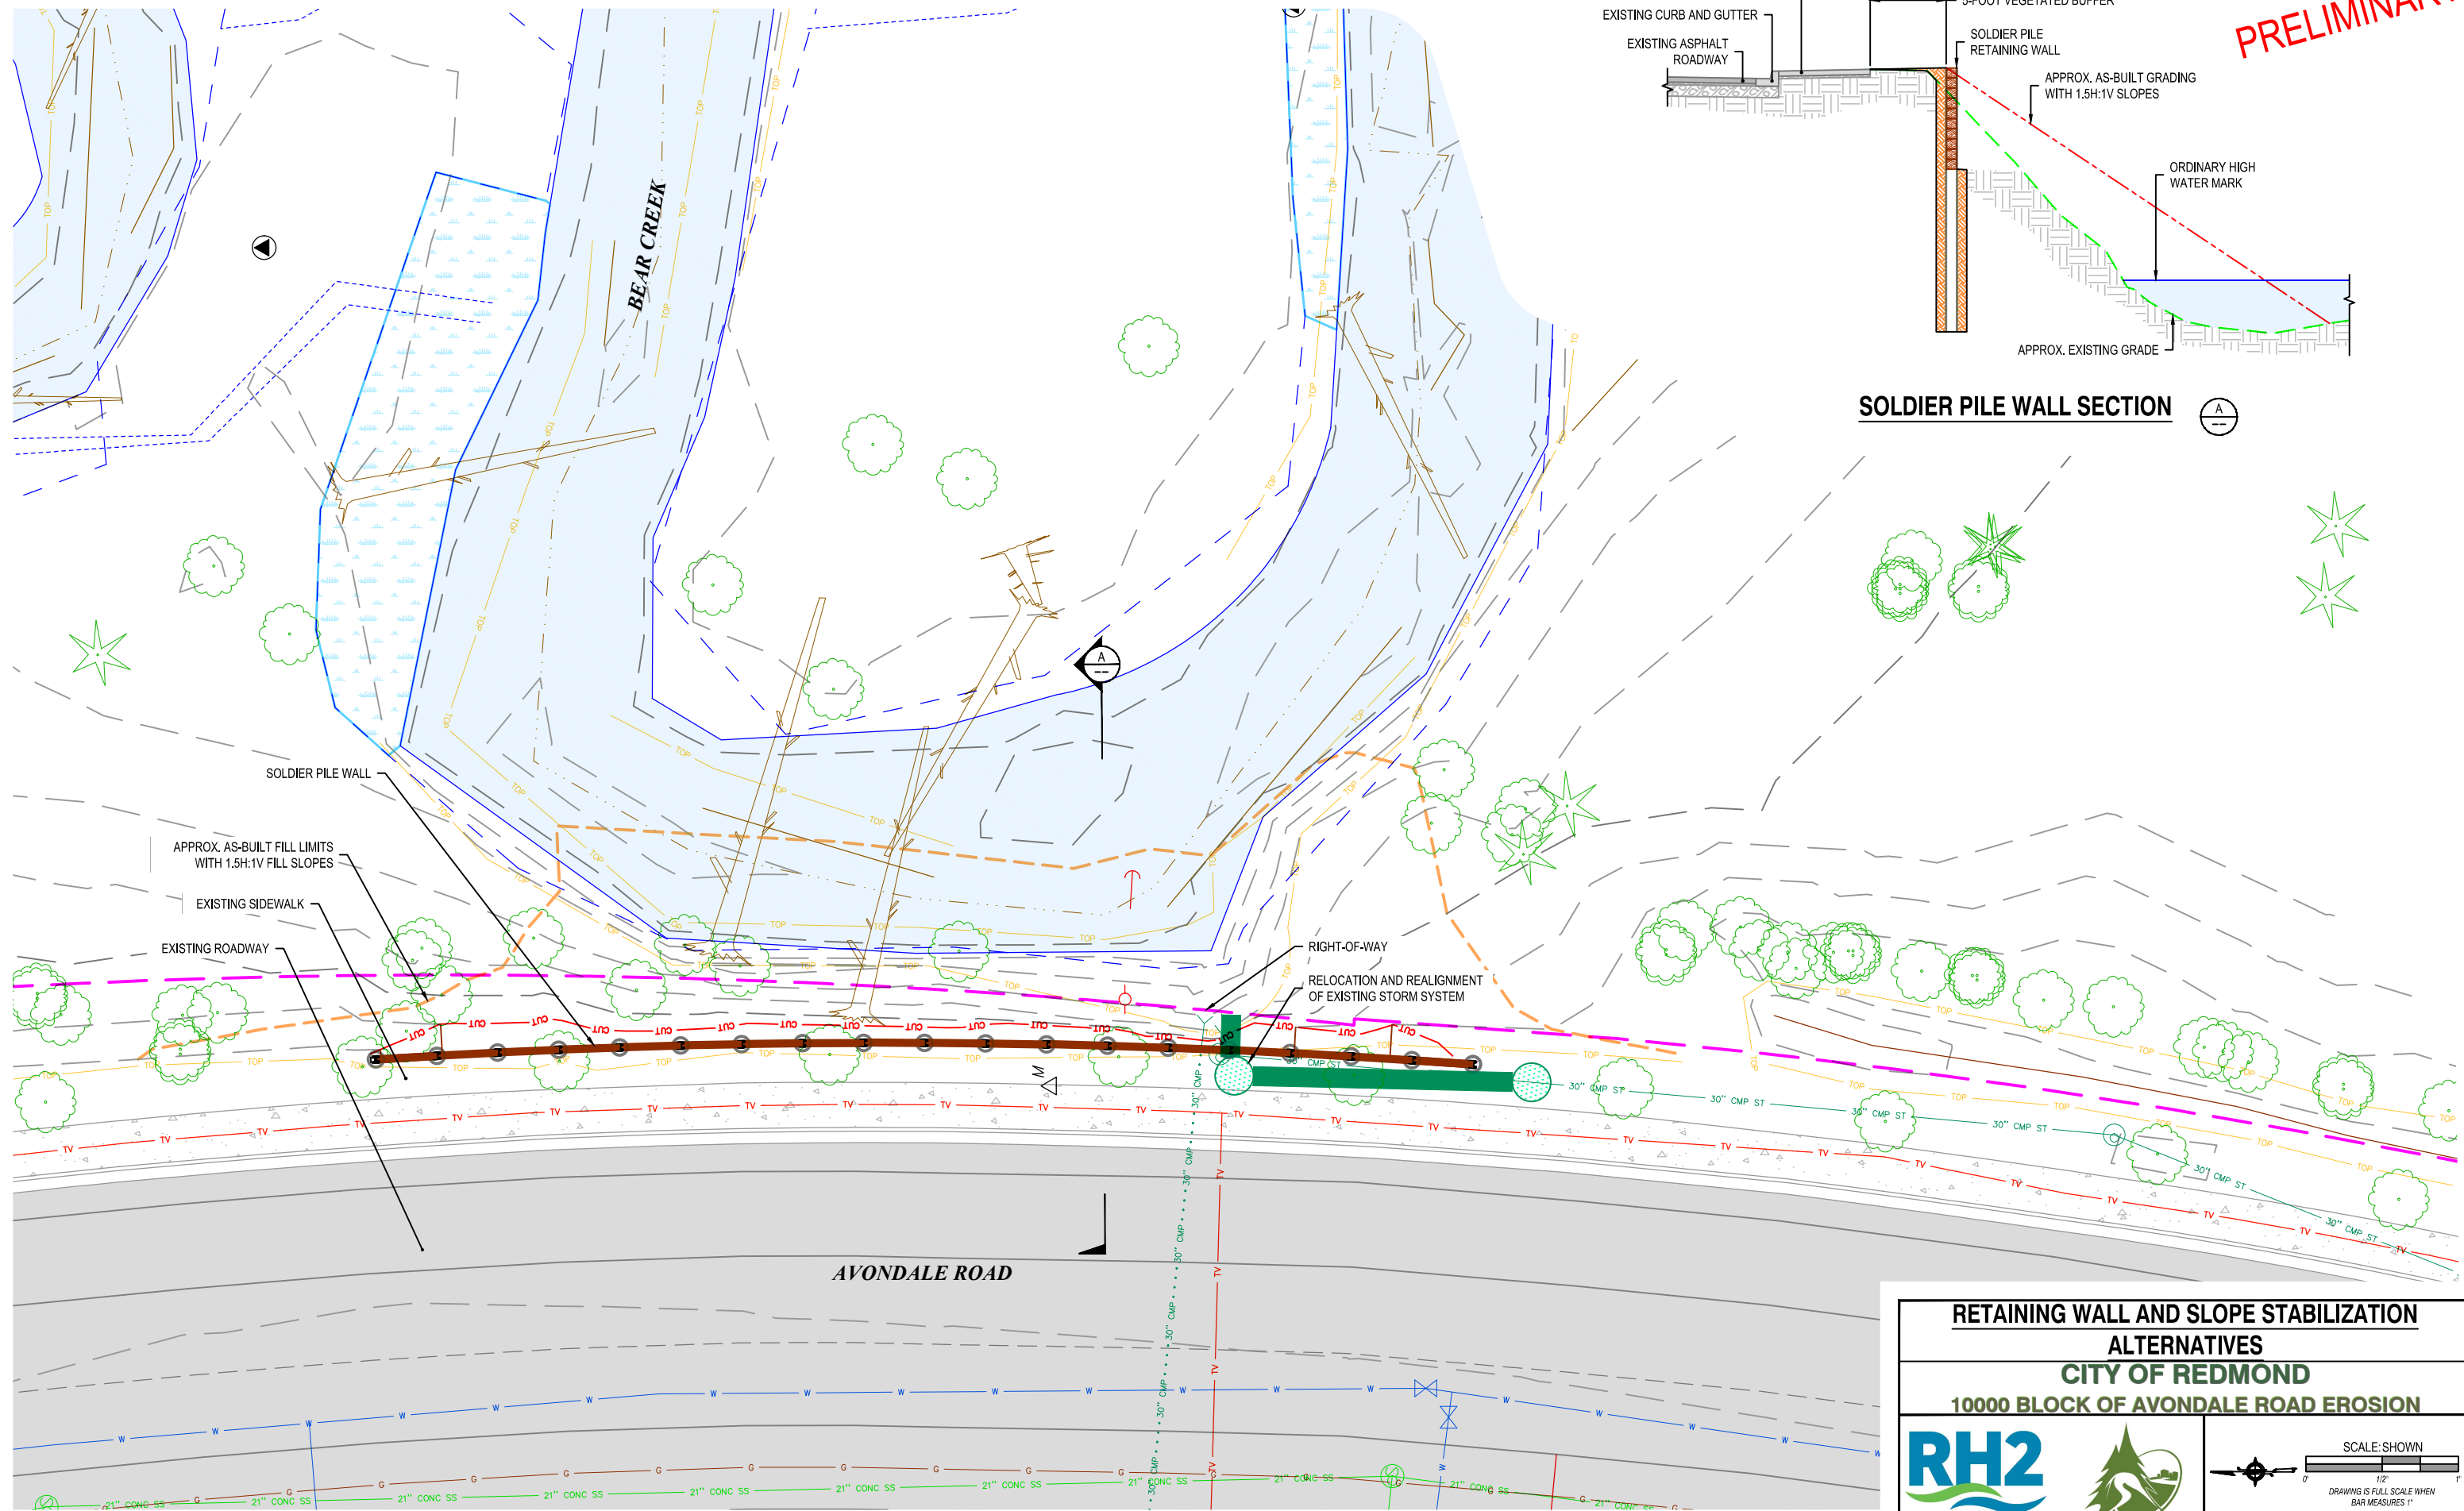


AVONDALE ROAD

SOLDIER PILE WALL ALTERNATIVE

1" = 20'

RETAINING WALL AND SLOPE STABILIZATION  
 ALTERNATIVES  
 CITY OF REDMOND  
 10000 BLOCK OF AVONDALE ROAD EROSION

 

PLOT DATE: 3/18/2020  
 FILE PATH: J:\Data\RED\119-100\CAD\Exhibits\avon-p-grading\alternatives.dwg