


ATTACHMENT B


WALL TYPE INTERIOR PARTITION	1 LAYER	GWB	1/2"	SIDE 2 PLAN
	SIDE 2 1 LAYER	MATERIAL GWB	THICKNESS 1/2"	
WALL TYPE INTERIOR PARTITION	SIDE SOUND -S SUFFIX: 3.5" SOUND BATT			SIDE 1 PLAN
	FRAME	SIDE TYPE	SPACING	
	WOOD	1.5x3.5"	16" O.C.	
	SIDE 1 1 LAYER	MATERIAL GWB	THICKNESS 1/2"	
WALL TYPE INTERIOR PARTITION	SIDE 2	MATERIAL	THICKNESS	SIDE 2 PLAN

6 WALL TYPES
NTS


- GENERAL NOTES:
- A. NEW DOORS ARE 5" AWAY FROM WALL CORNER TYPICAL, UNLESS NOTED OTHERWISE
- B. DIMENSIONS TO EXISTING WALLS ARE MEASURED TO EXISTING FACE OF FINISHED WALL.
- C. DIMENSIONS TO NEW WALLS ARE MEASURED TO FACE OF FINISHED WALL.
- D. SEE A2.3 FOR ADA FLOOR CLEARANCES AND DIMENSIONS.
- E. ALL WALL TYPES ARE TYPE C1 UNLESS NOTED OTHERWISE
- F. ALL GYP. BOARD TO BE PATCHED AND REPAIRED, TYP.

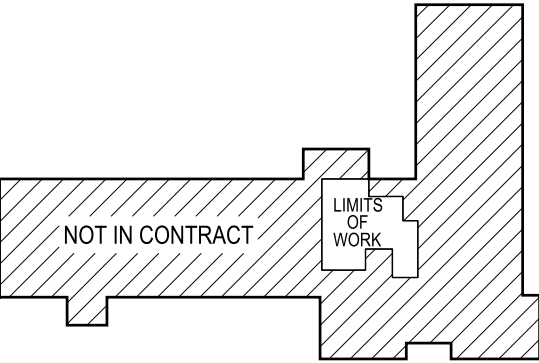

3 KEY PLAN
SCALE: NTS

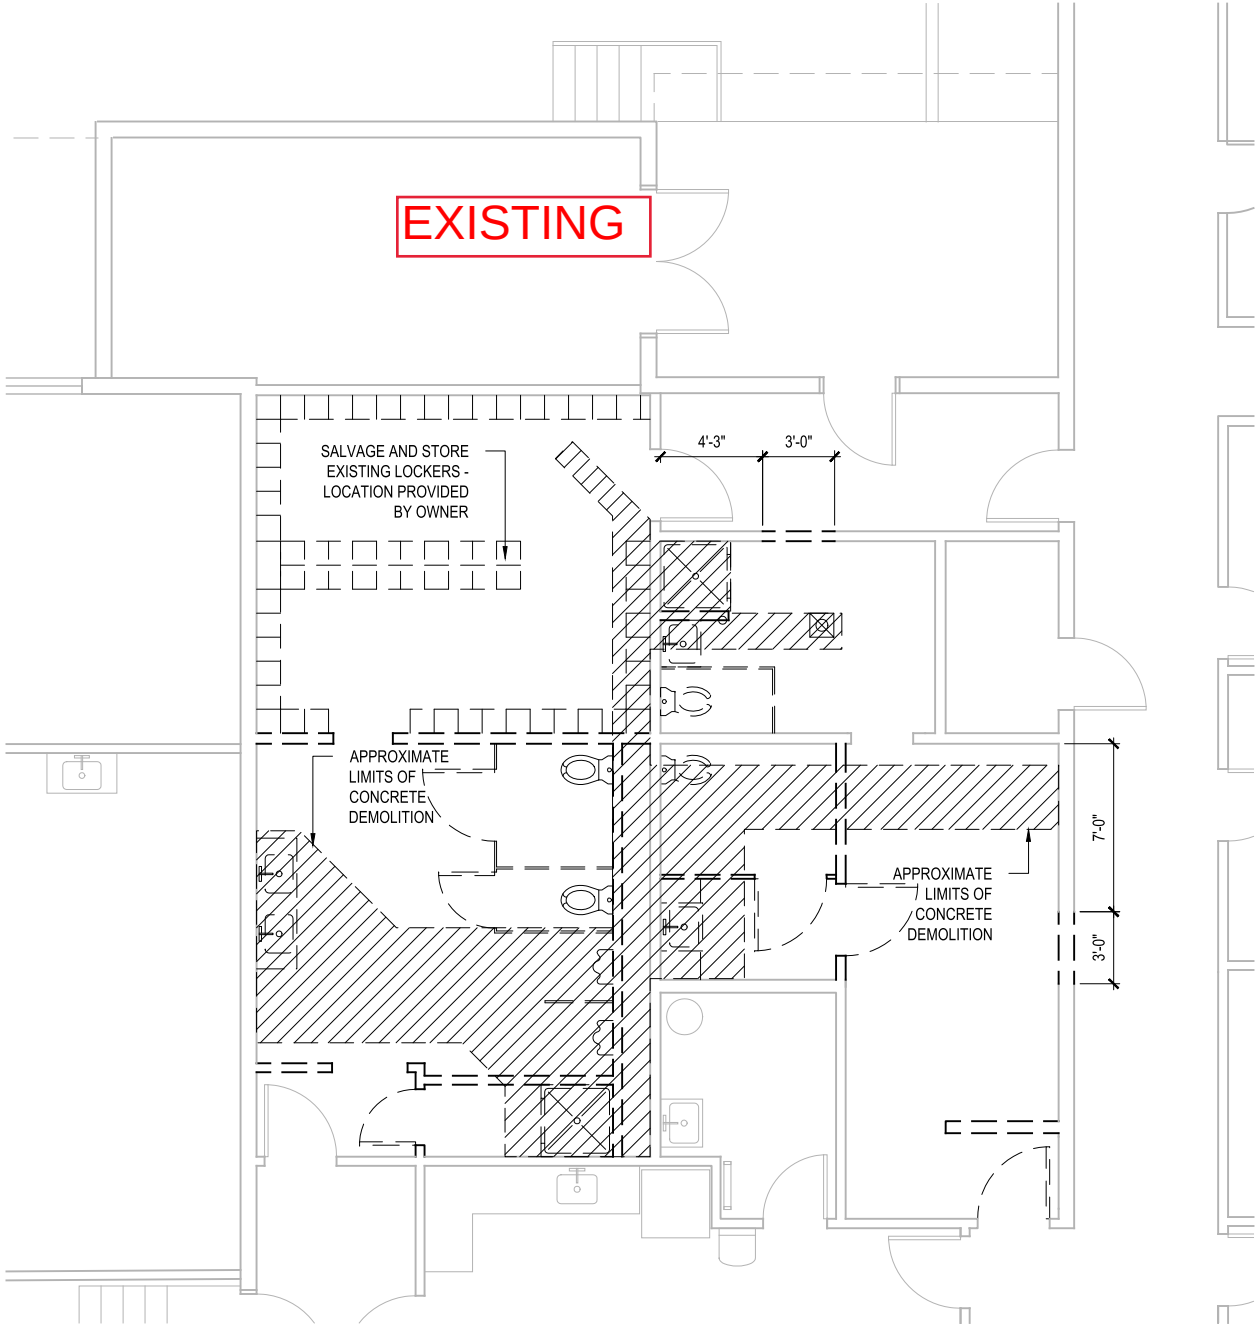


10 DEMOLITION PLAN, GROUND LEVEL
SCALE: 1/4" = 1'-0"

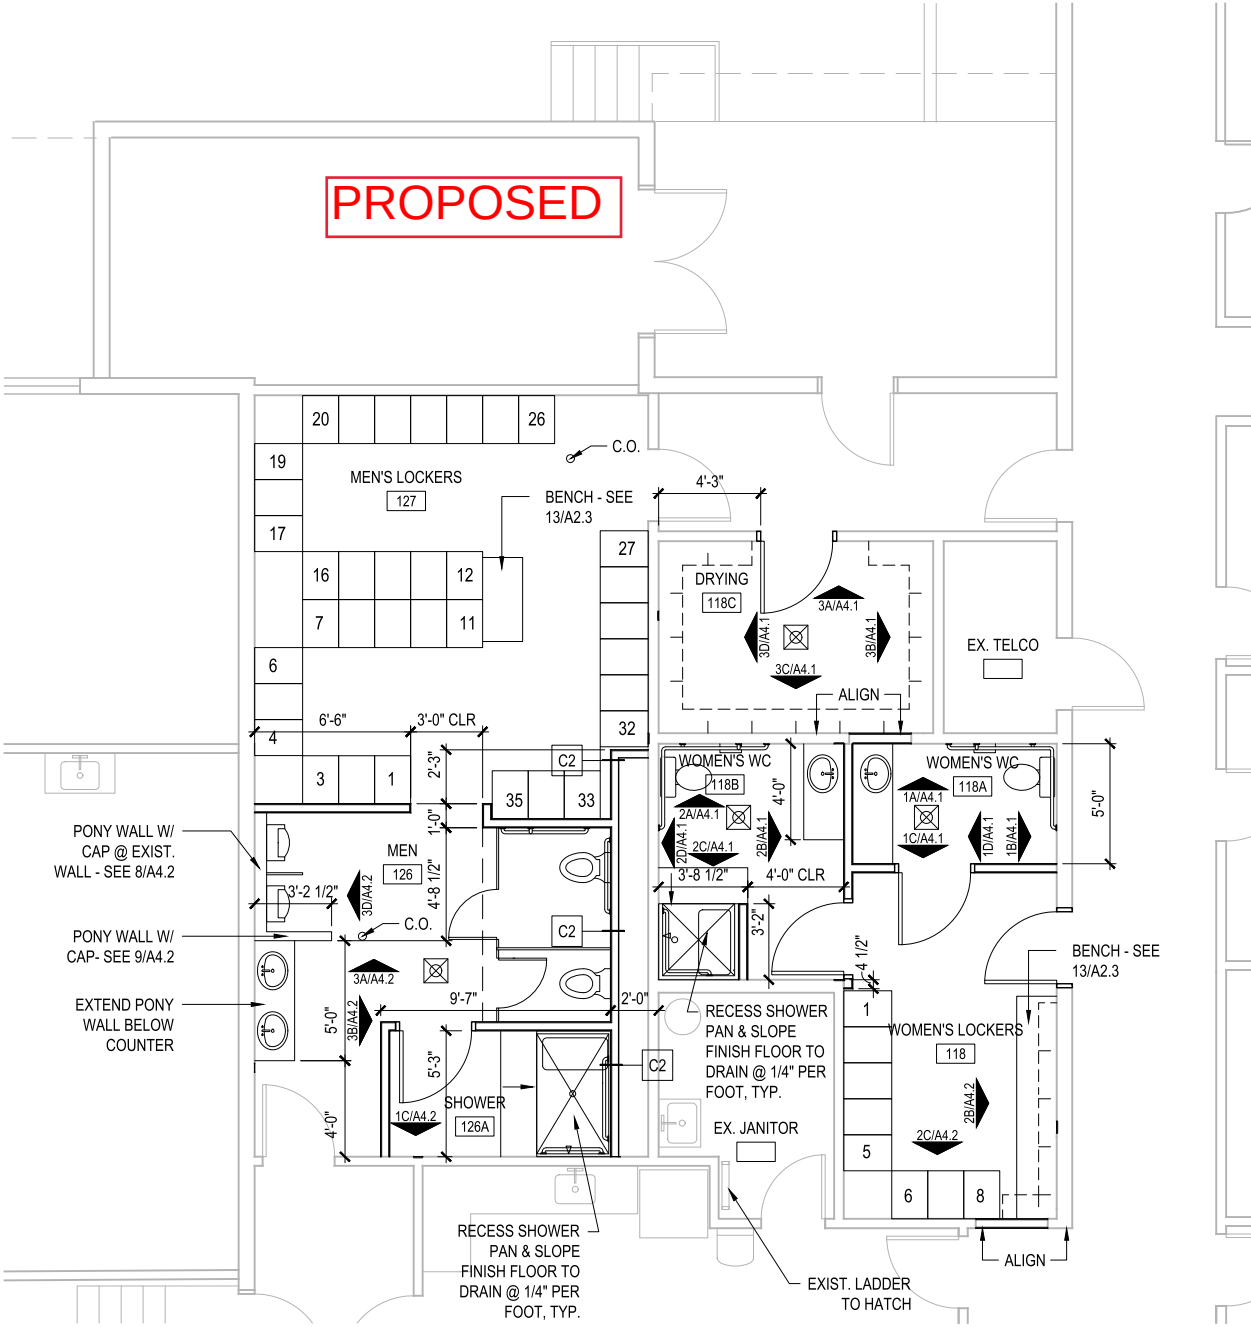

4 FLOOR PLAN, GROUND LEVEL
SCALE: 1/4" = 1'-0"

WAGNER
ARCHITECTS
PLANNERS
1916 PIKE PLACE
SEATTLE WA 98101
206-448-2528
FAX-441-6184
wagnerarchitects.com

 

Consultants:

REDMOND MOC
PLUMBING & ADA
UPGRADES



18080 NE 76TH ST.
REDMOND, WA
98052

BID SET

JOB NO. 21914
Date Revisions
JUNE 15, 2022

Sheet Contents
DEMO PLAN &
FLOOR PLAN
(MAXIMUM)

All material appearing herein constitutes the unpublished and original work of the architect and may not be duplicated, used, or disclosed without the written consent of the architect.

Sheet No.

A2.1