



PRELIMINARY - Preferred Alternative

PRELIMINARY

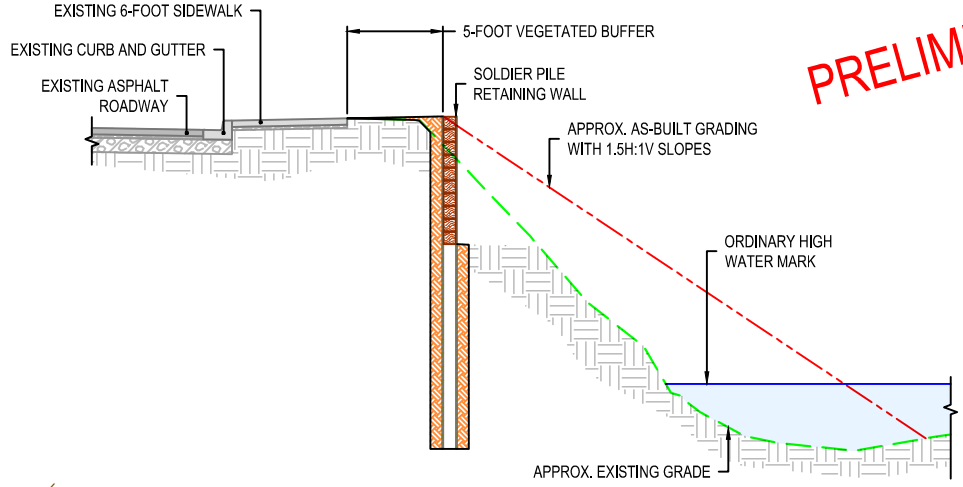

SOLDIER PILE WALL SECTION

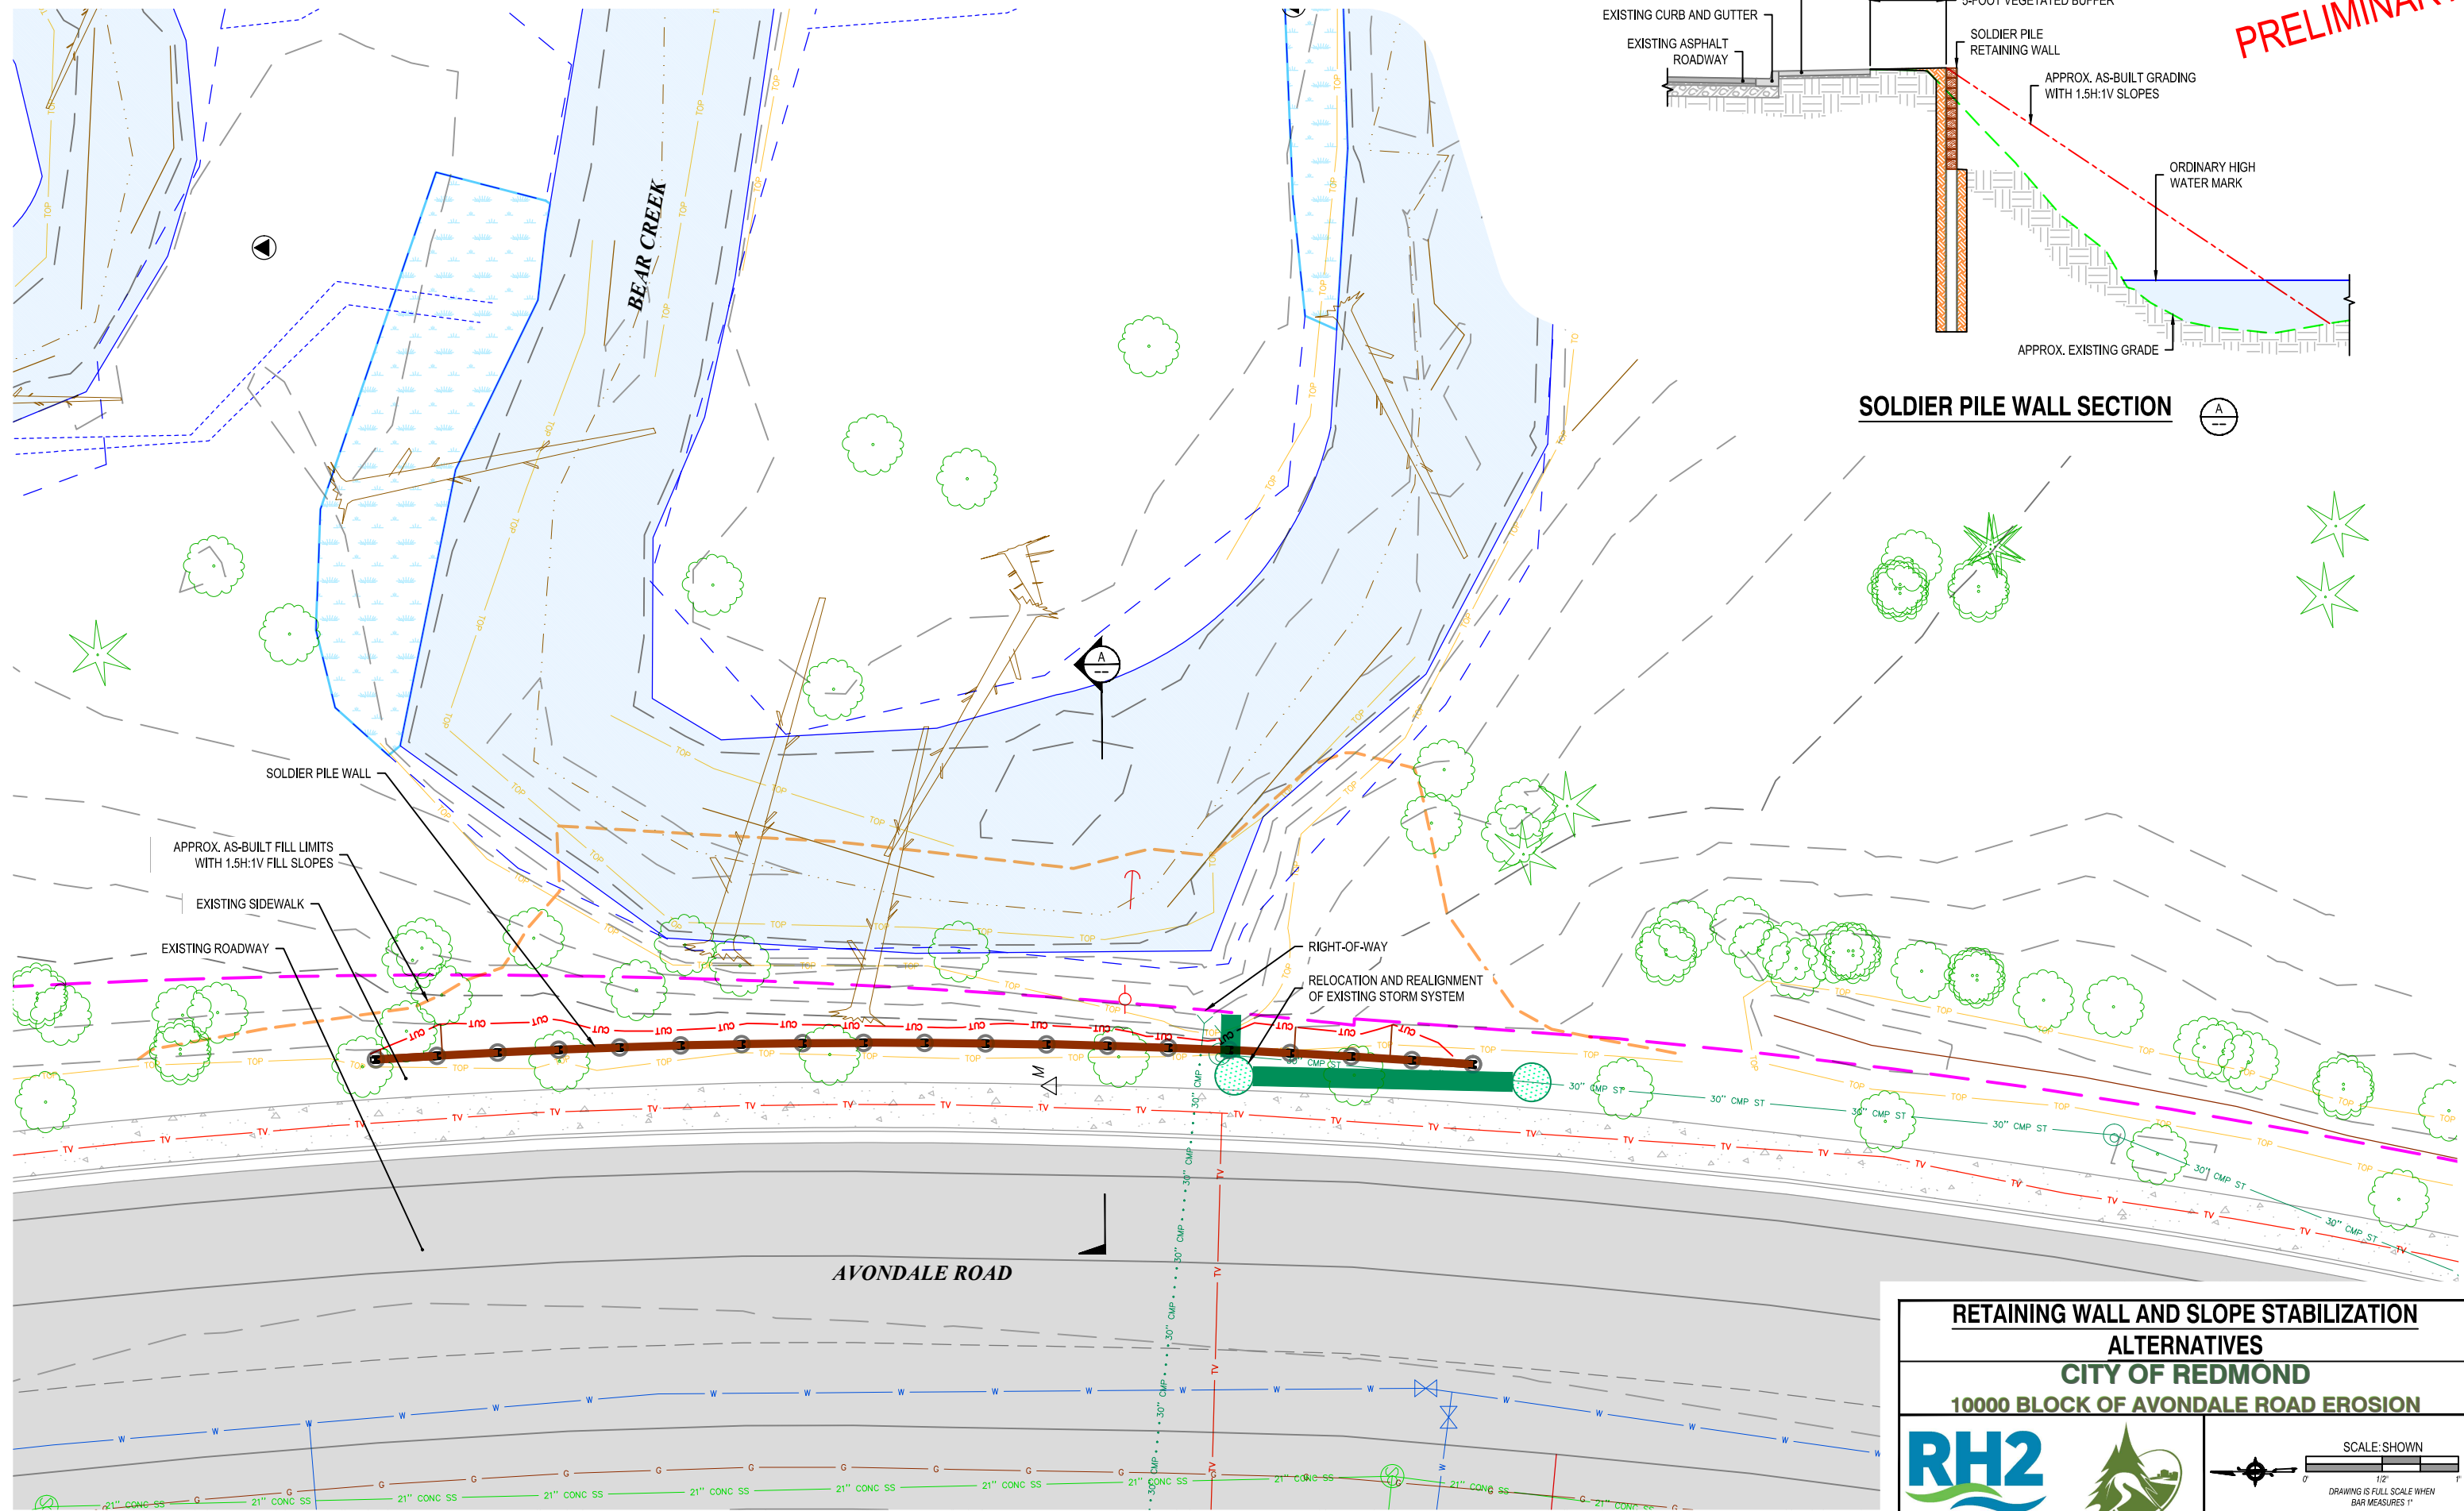

SOLDIER PILE WALL ALTERNATIVE
1" = 20'

RETAINING WALL AND SLOPE STABILIZATION ALTERNATIVES

CITY OF REDMOND

10000 BLOCK OF AVONDALE ROAD EROSION

SCALE: SHOWN

1" = 20'

1/2" DRAWING IS FULL SCALE WHEN BAR MEASURES 1"

PLOT DATE: 3/18/2020

FILE PATH: J:\Data\RED\119-100\CAD\Exhibits\avon-p-grading\alternatives.dwg