



OVERLAKE STATION - OPERATIONS & MAINTENANCE AGREEMENT GENERAL MAINTENANCE LIMITS

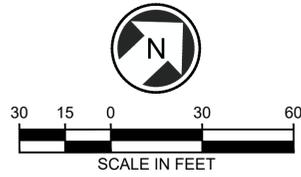

LEGEND

- SOUND TRANSIT MAINTENANCE OBLIGATION
- CITY OF REDMOND MAINTENANCE OBLIGATION
- ANY CITY OF REDMOND MAINTENANCE ACTIVITIES PLANNED ON SOUND TRANSIT OWNED PROPERTY SHALL FOLLOW TRACK ACCESS PROCEDURES PER CURRENT SOUND TRANSIT SOP 6.15

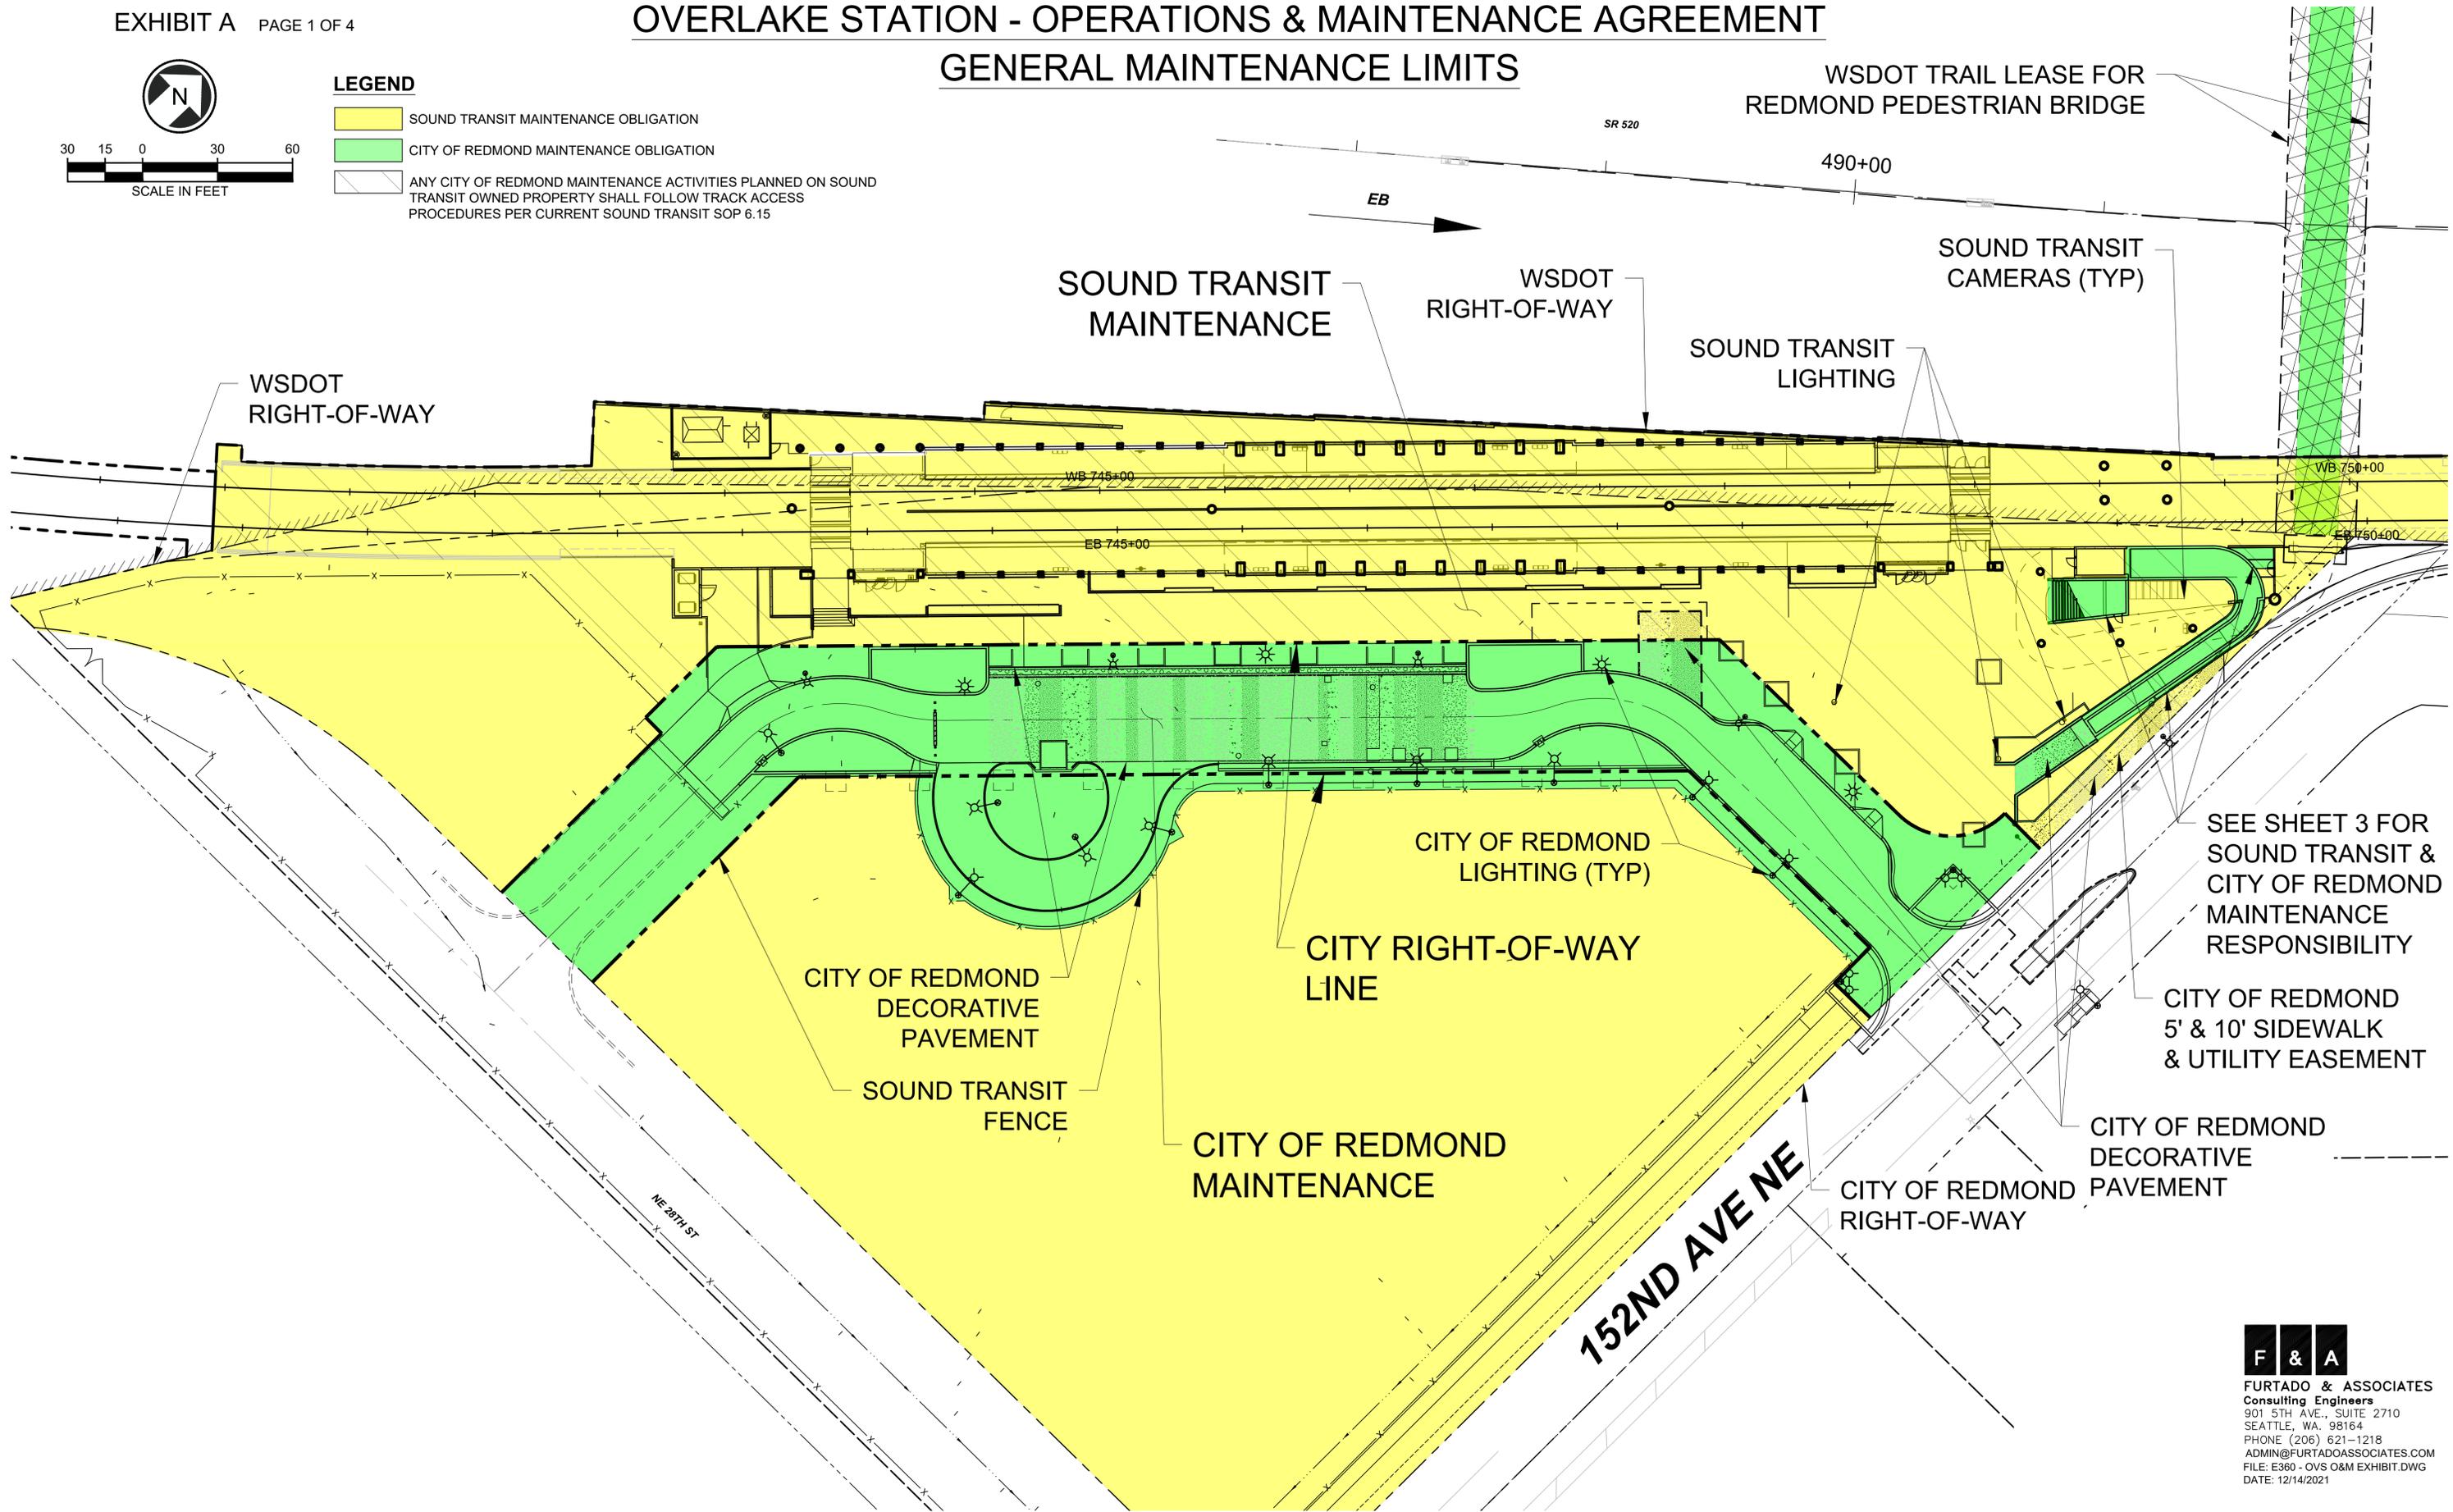


SEE SHEET 3 FOR SOUND TRANSIT & CITY OF REDMOND MAINTENANCE RESPONSIBILITY

CITY OF REDMOND 5' & 10' SIDEWALK & UTILITY EASEMENT

CITY OF REDMOND DECORATIVE PAVEMENT


CITY OF REDMOND RIGHT-OF-WAY

OVERLAKE STATION - OPERATIONS & MAINTENANCE AGREEMENT LANDSCAPING/STORM MAINTENANCE OBLIGATIONS

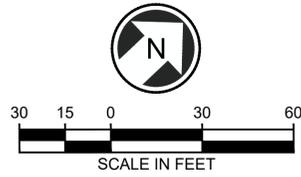

LEGEND

- SOUND TRANSIT MAINTENANCE OBLIGATION
- CITY OF REDMOND MAINTENANCE OBLIGATION
- ANY CITY OF REDMOND MAINTENANCE ACTIVITIES PLANNED ON SOUND TRANSIT OWNED PROPERTY SHALL FOLLOW TRACK ACCESS PROCEDURES PER CURRENT SOUND TRANSIT SOP 6.15

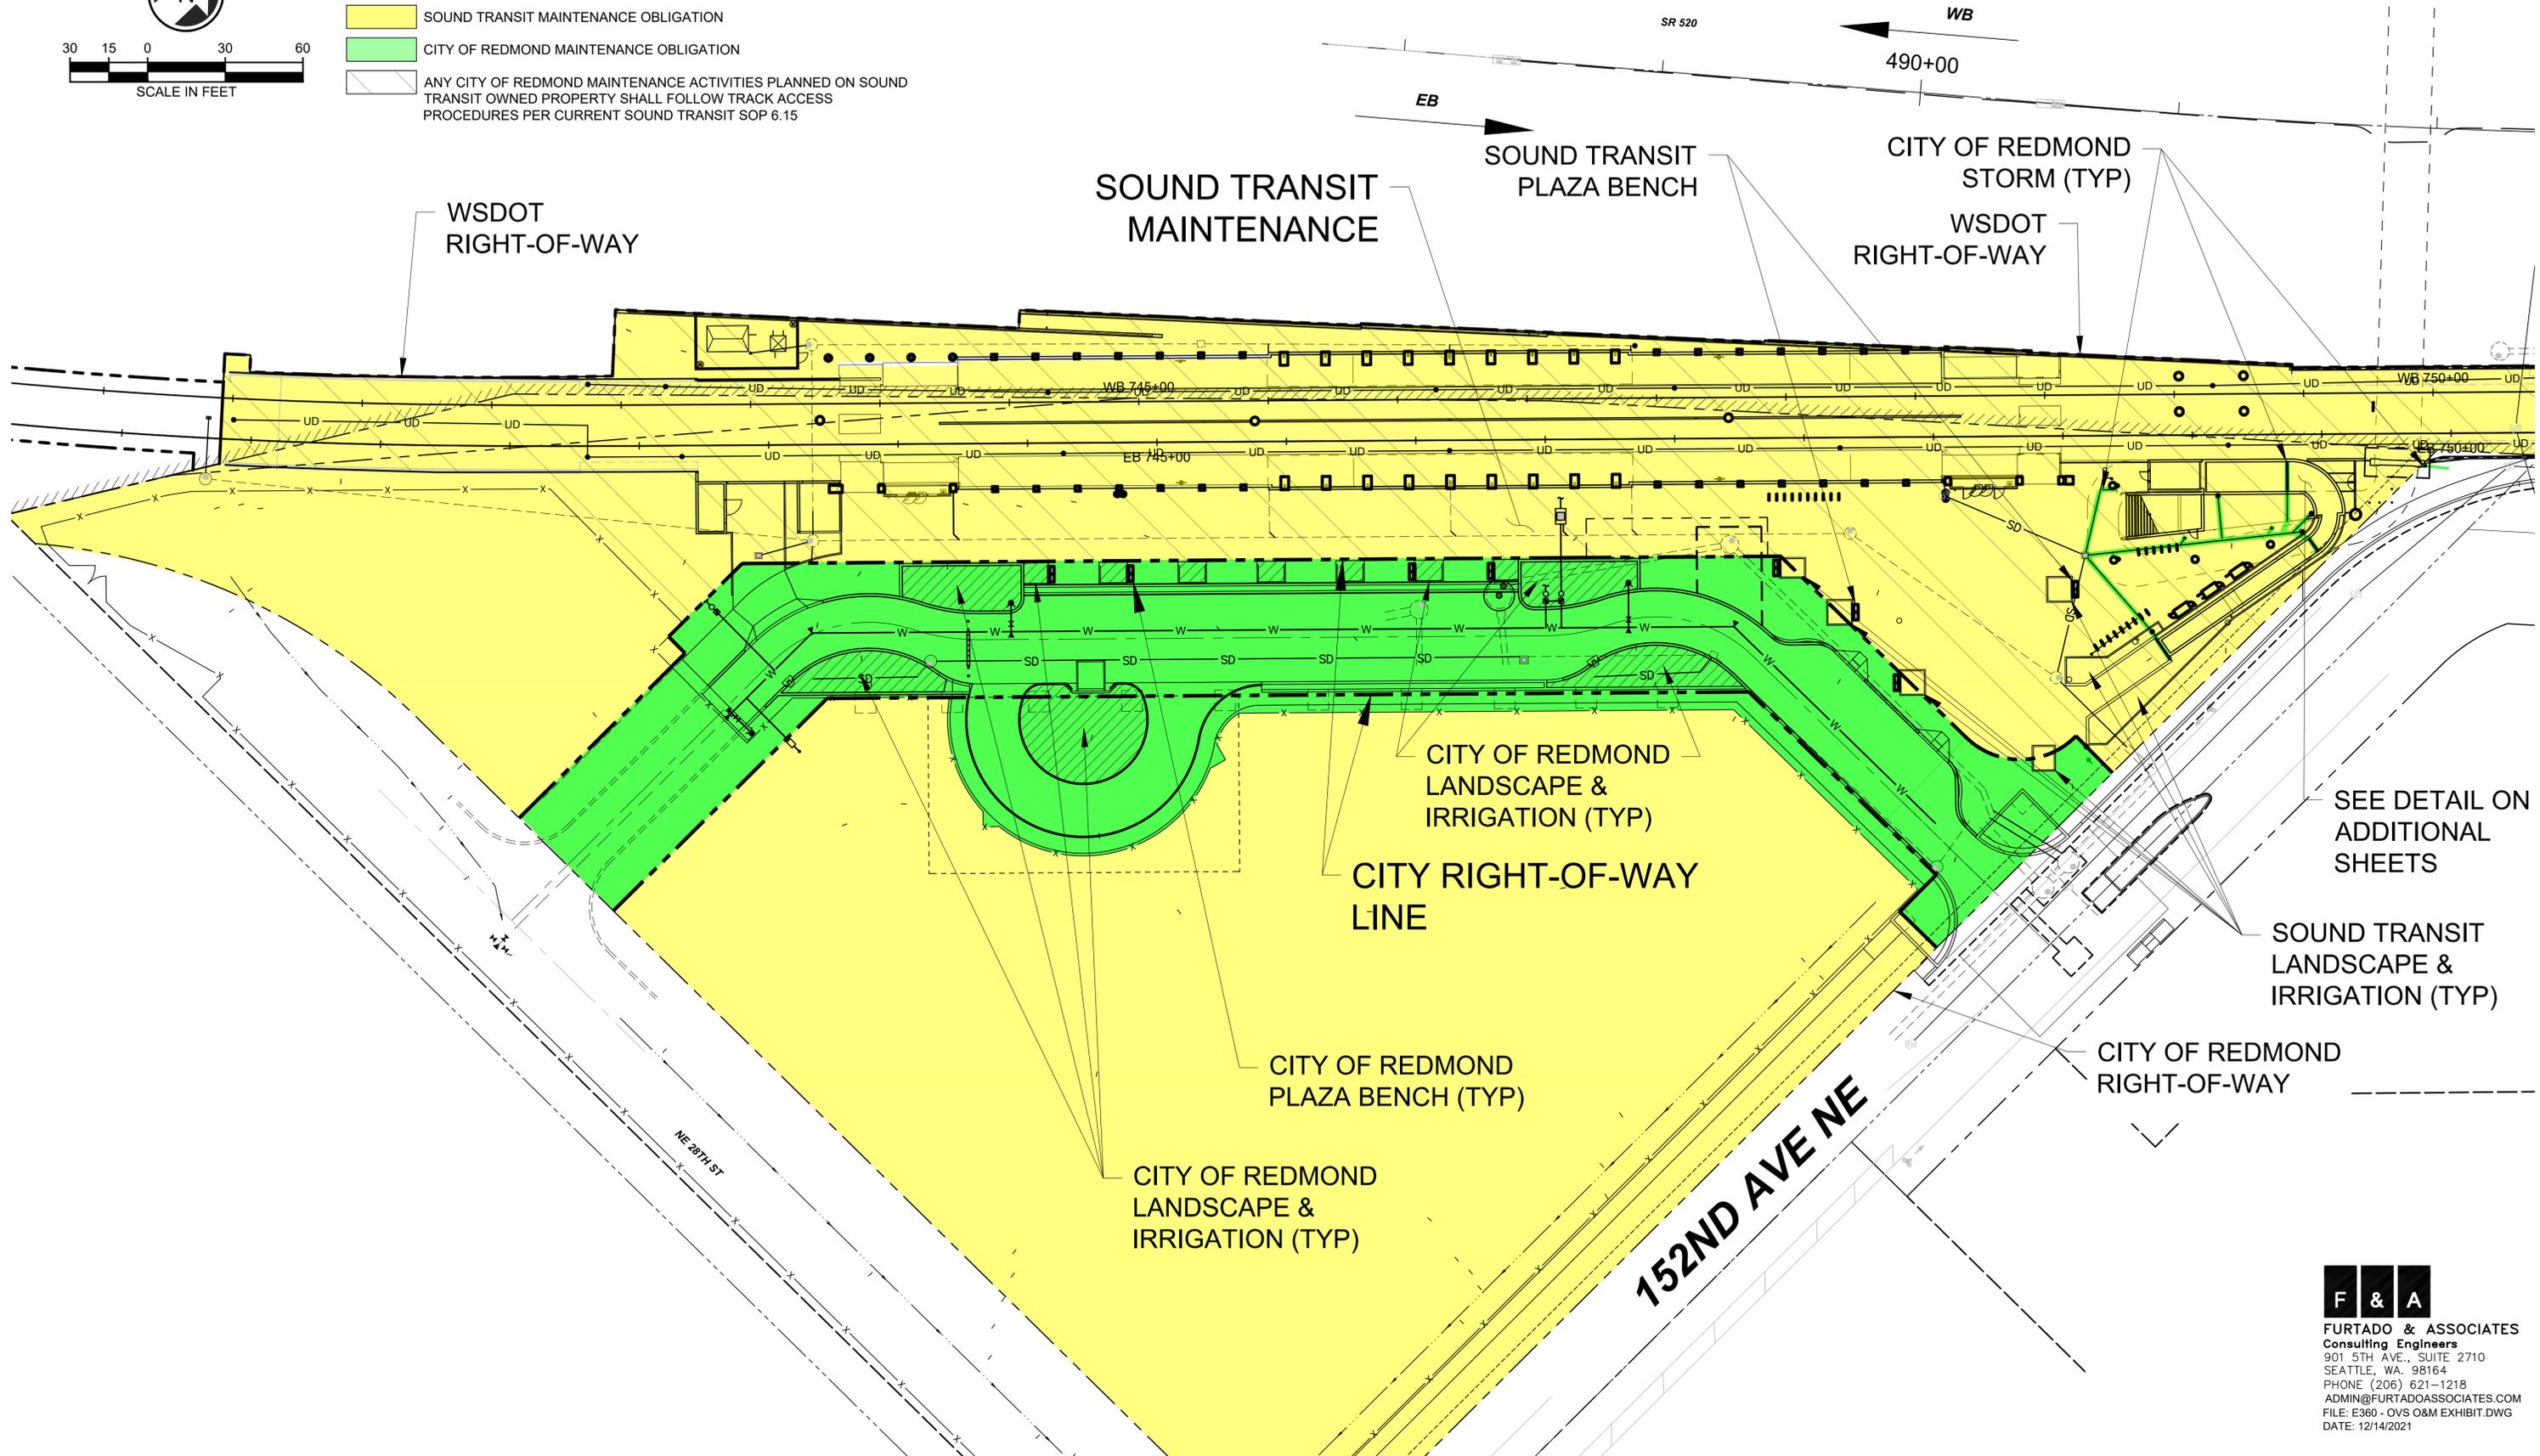

OVERLAKE STATION - OPERATIONS & MAINTENANCE AGREEMENT


MAINTENANCE OBLIGATIONS AT STAIRWAY/RAMP




LEGEND

- SOUND TRANSIT MAINTENANCE OBLIGATION
- CITY OF REDMOND MAINTENANCE OBLIGATION
- ANY CITY OF REDMOND MAINTENANCE ACTIVITIES PLANNED ON SOUND TRANSIT OWNED PROPERTY SHALL FOLLOW TRACK ACCESS PROCEDURES PER CURRENT SOUND TRANSIT SOP 6.15


MAINTENANCE OBLIGATIONS AT GROUND LEVEL

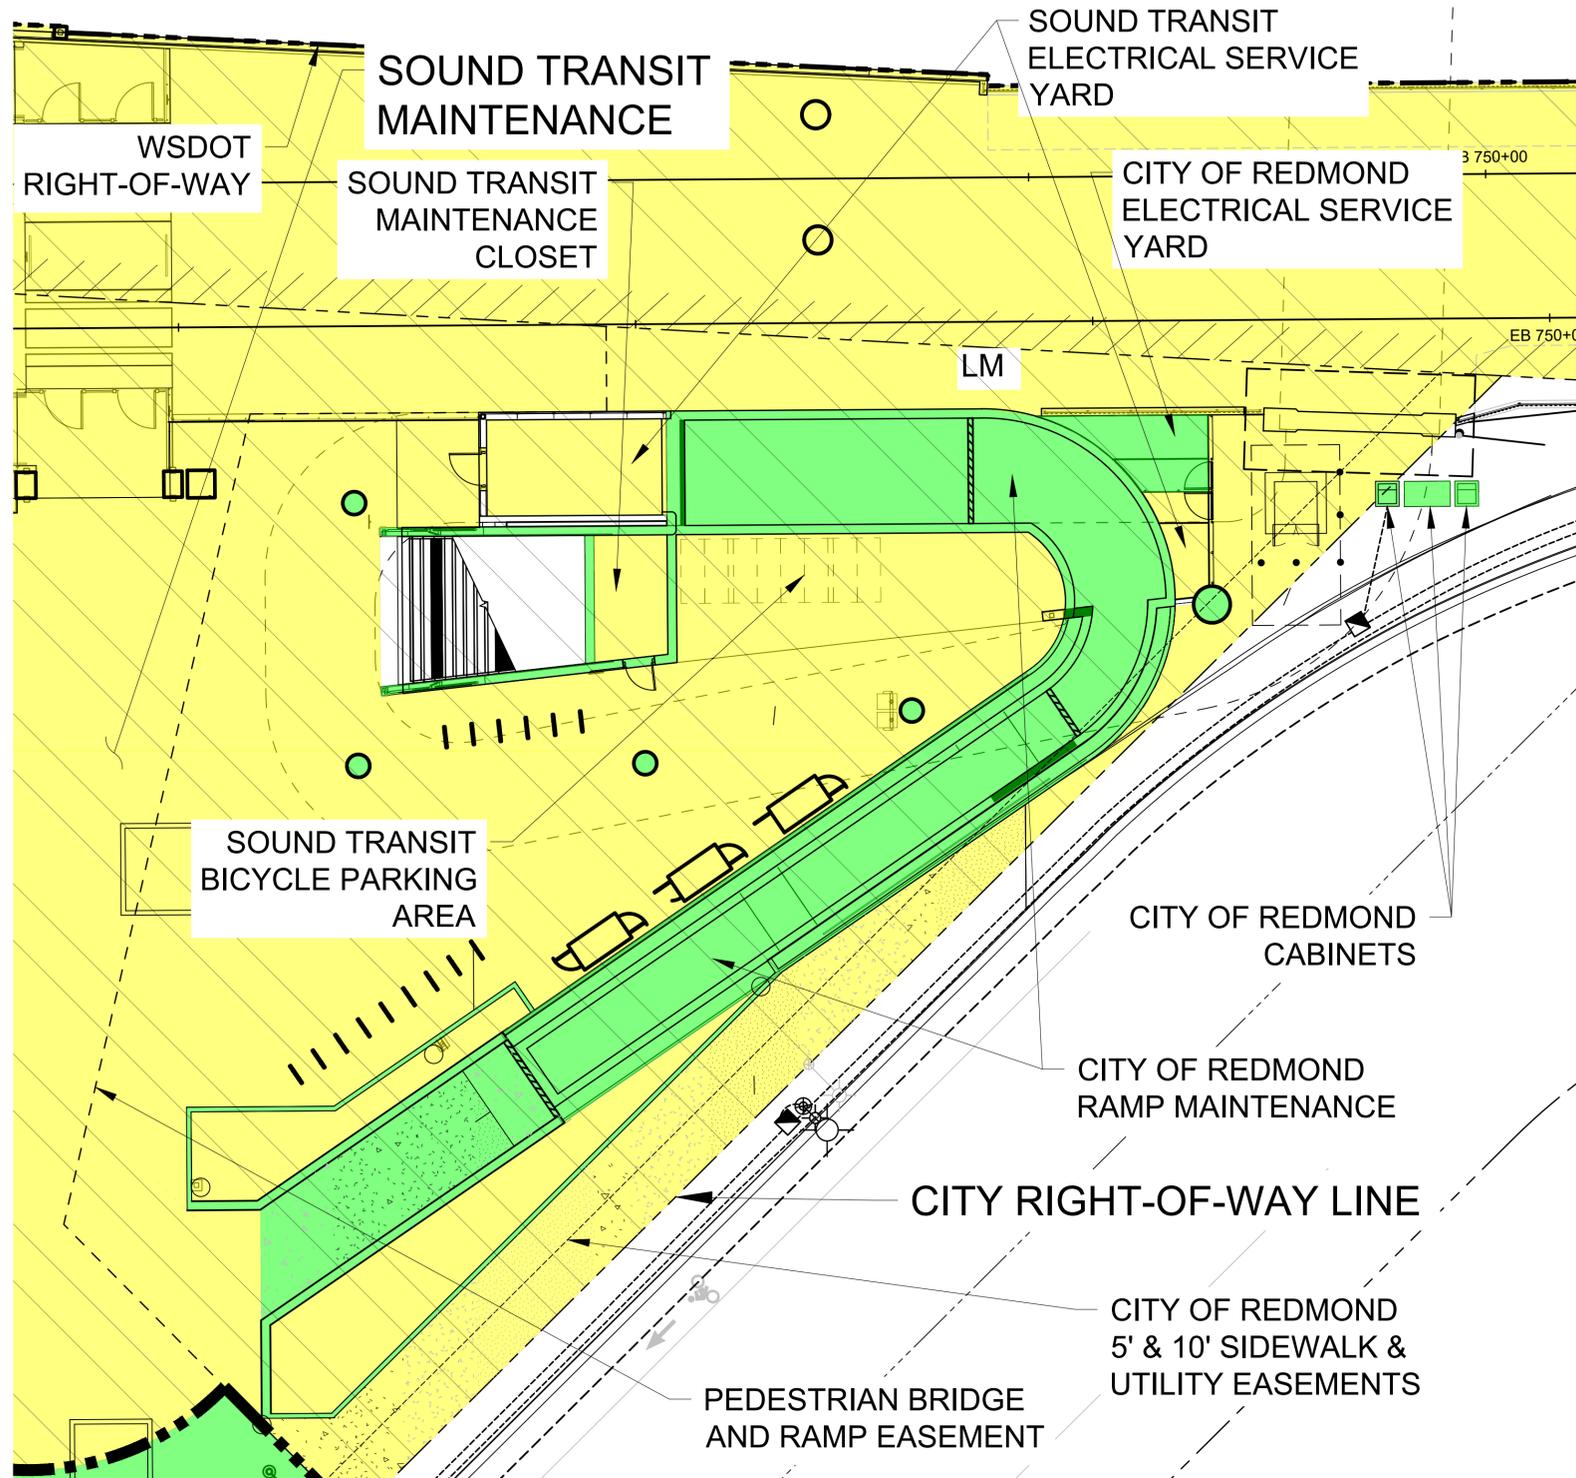

MAINTENANCE OBLIGATIONS FOR STAIRWAY/RAMP

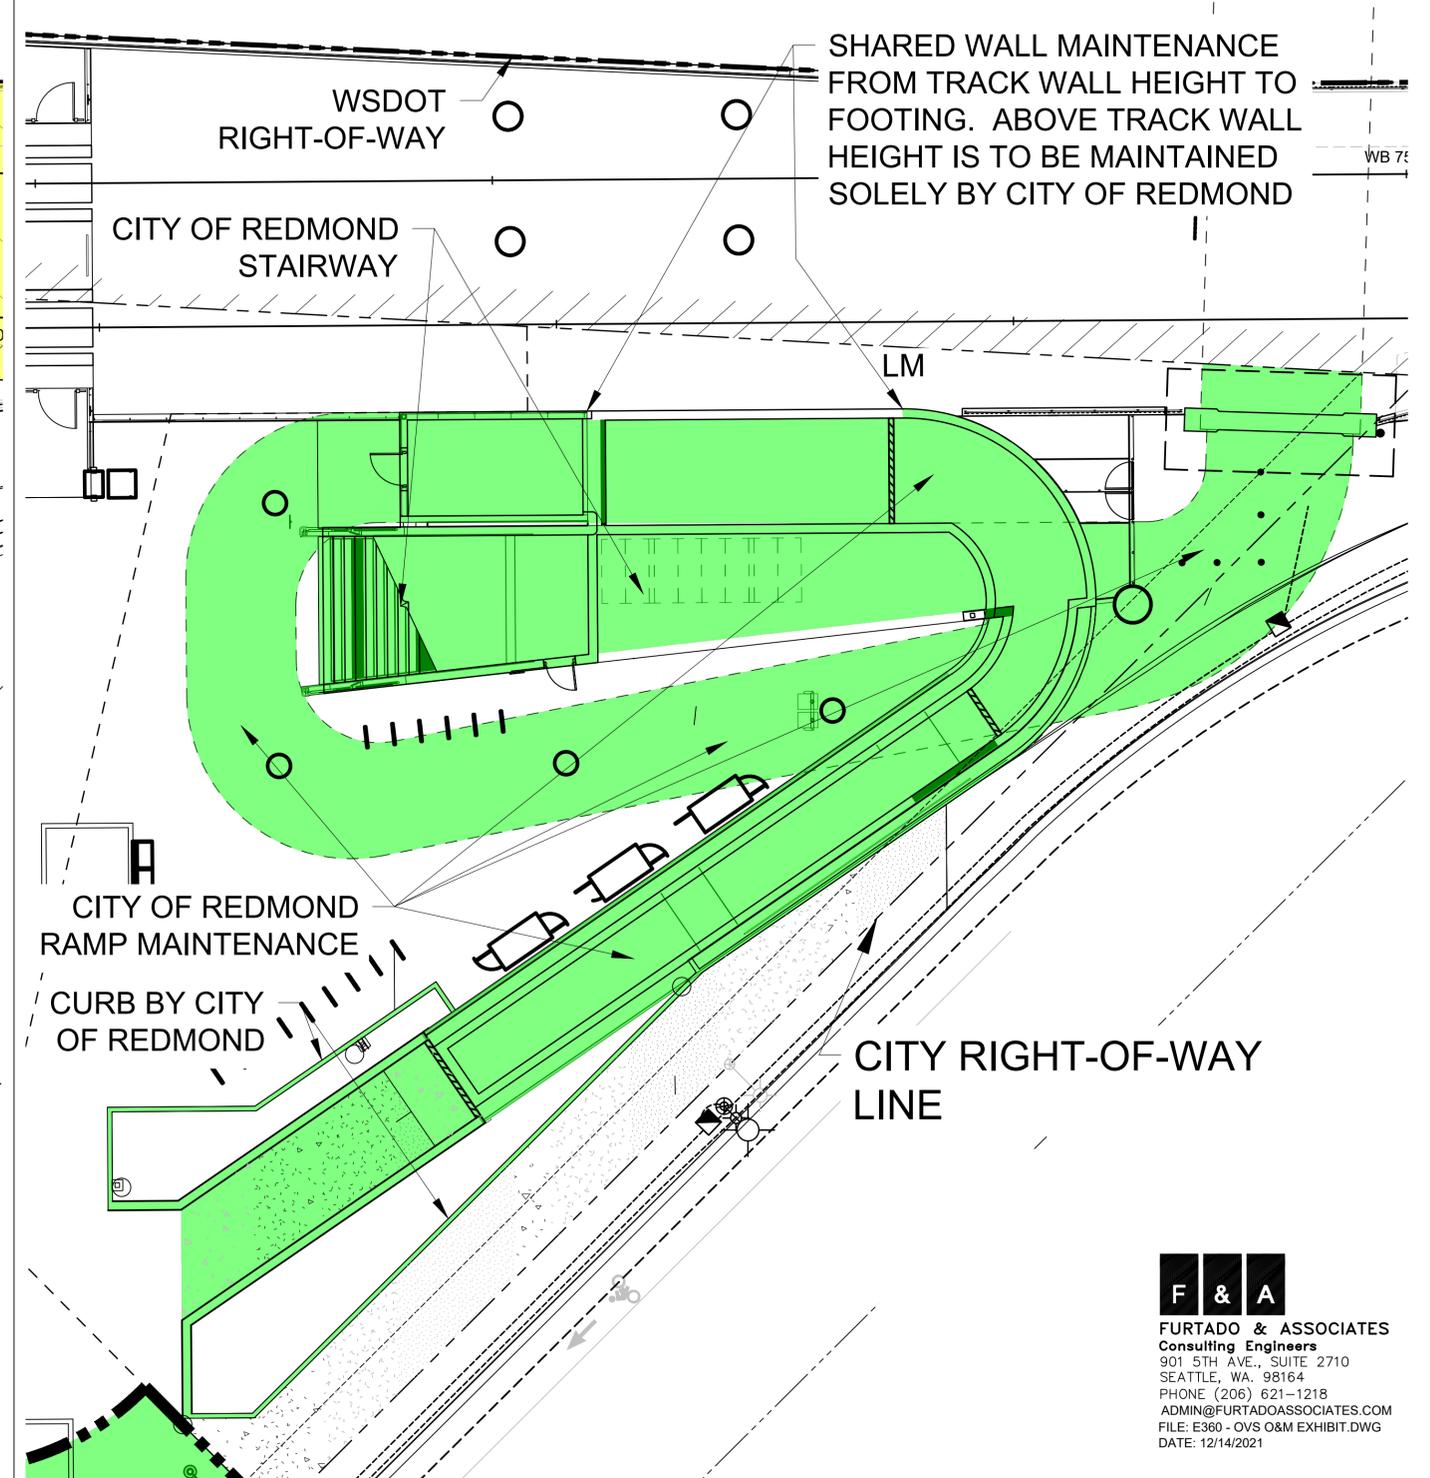

OVERLAKE STATION - OPERATIONS & MAINTENANCE AGREEMENT PEDESTRIAN BICYCLE BRIDGE, STAIRS AND RAMP CROSS SECTION

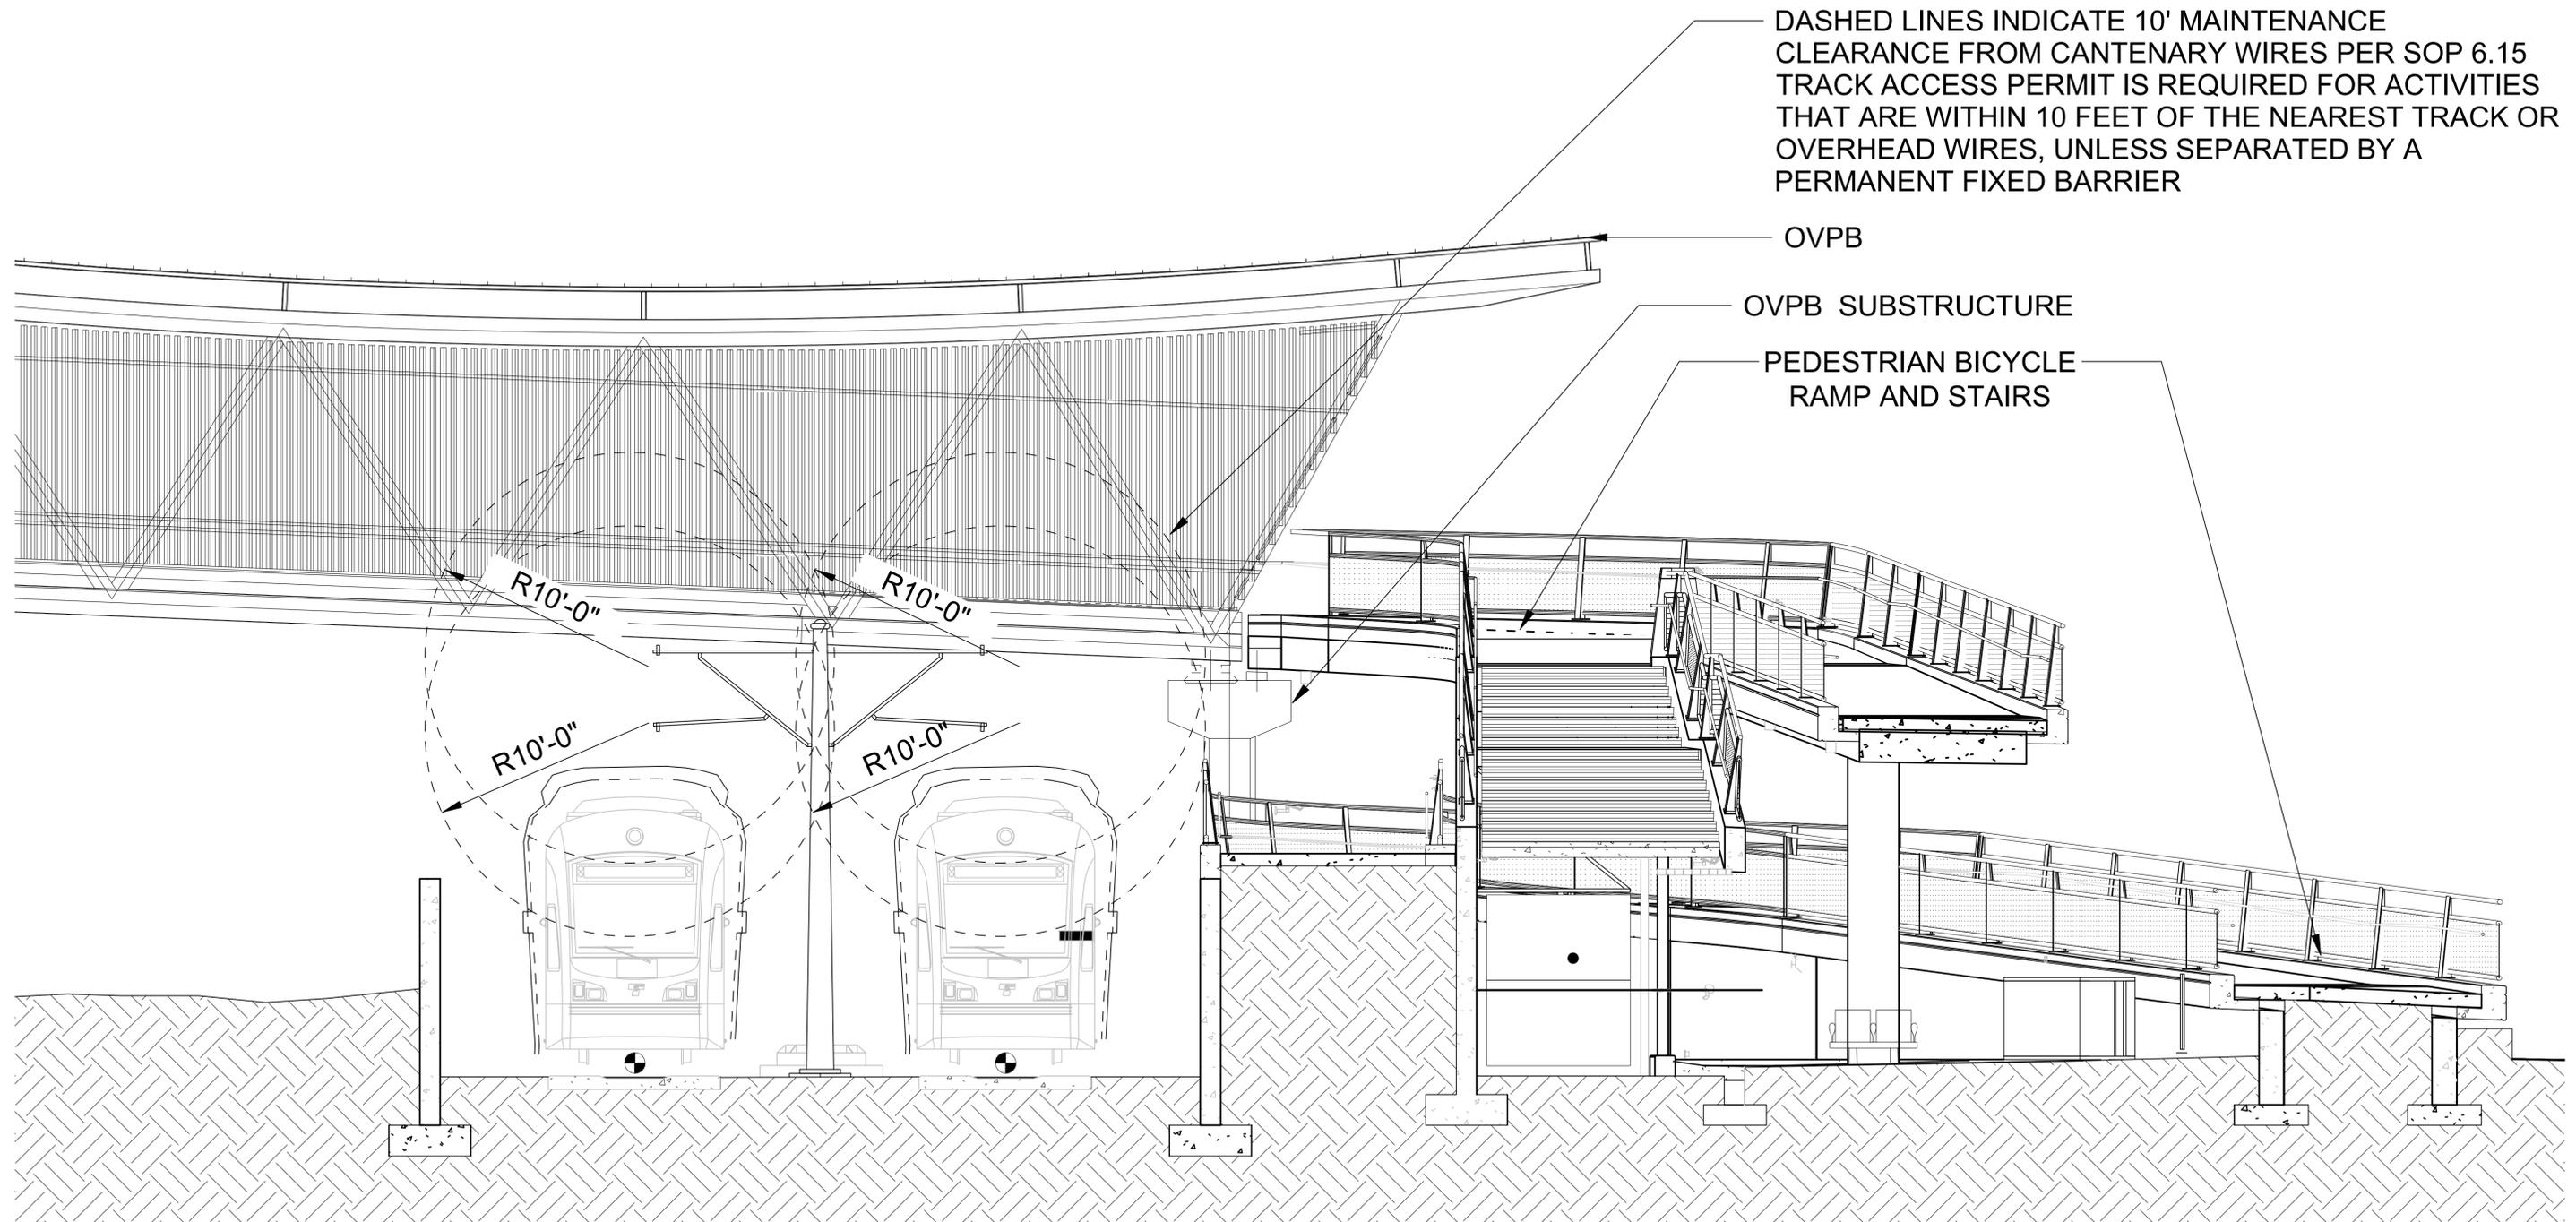

CROSS SECTION

SCALE: 1/4" = 1'-0"