




Xrefs:  
 RLE-GB-TB22x34  
 RLE-standards  
 xRLE-190-SEP100  
 xRLE-190-SWP100  
 xRLE-190-KAP100  
 xRLE-E31-ASP100  
 xRLE-190-CDP100  
 xRLE-190-CRP100  
 xRLE-190-CWP100  
 xRLE-E31-APP200  
 xRLE-E31-APP100  
 xRLE-190-ROW-LRTW-BOUNDARY  
 xRLE-190-Redmond RA  
 xRLE-190-RPP100  
 xRLE-E31-LPP100  
 xRLE-E31-LPP100  
 xRLE-190-VRX  
 xRLE-190-VSF  
 xRLE-190-VSF  
 xRLE-190-VSF  
 xRLE-190-RHP100

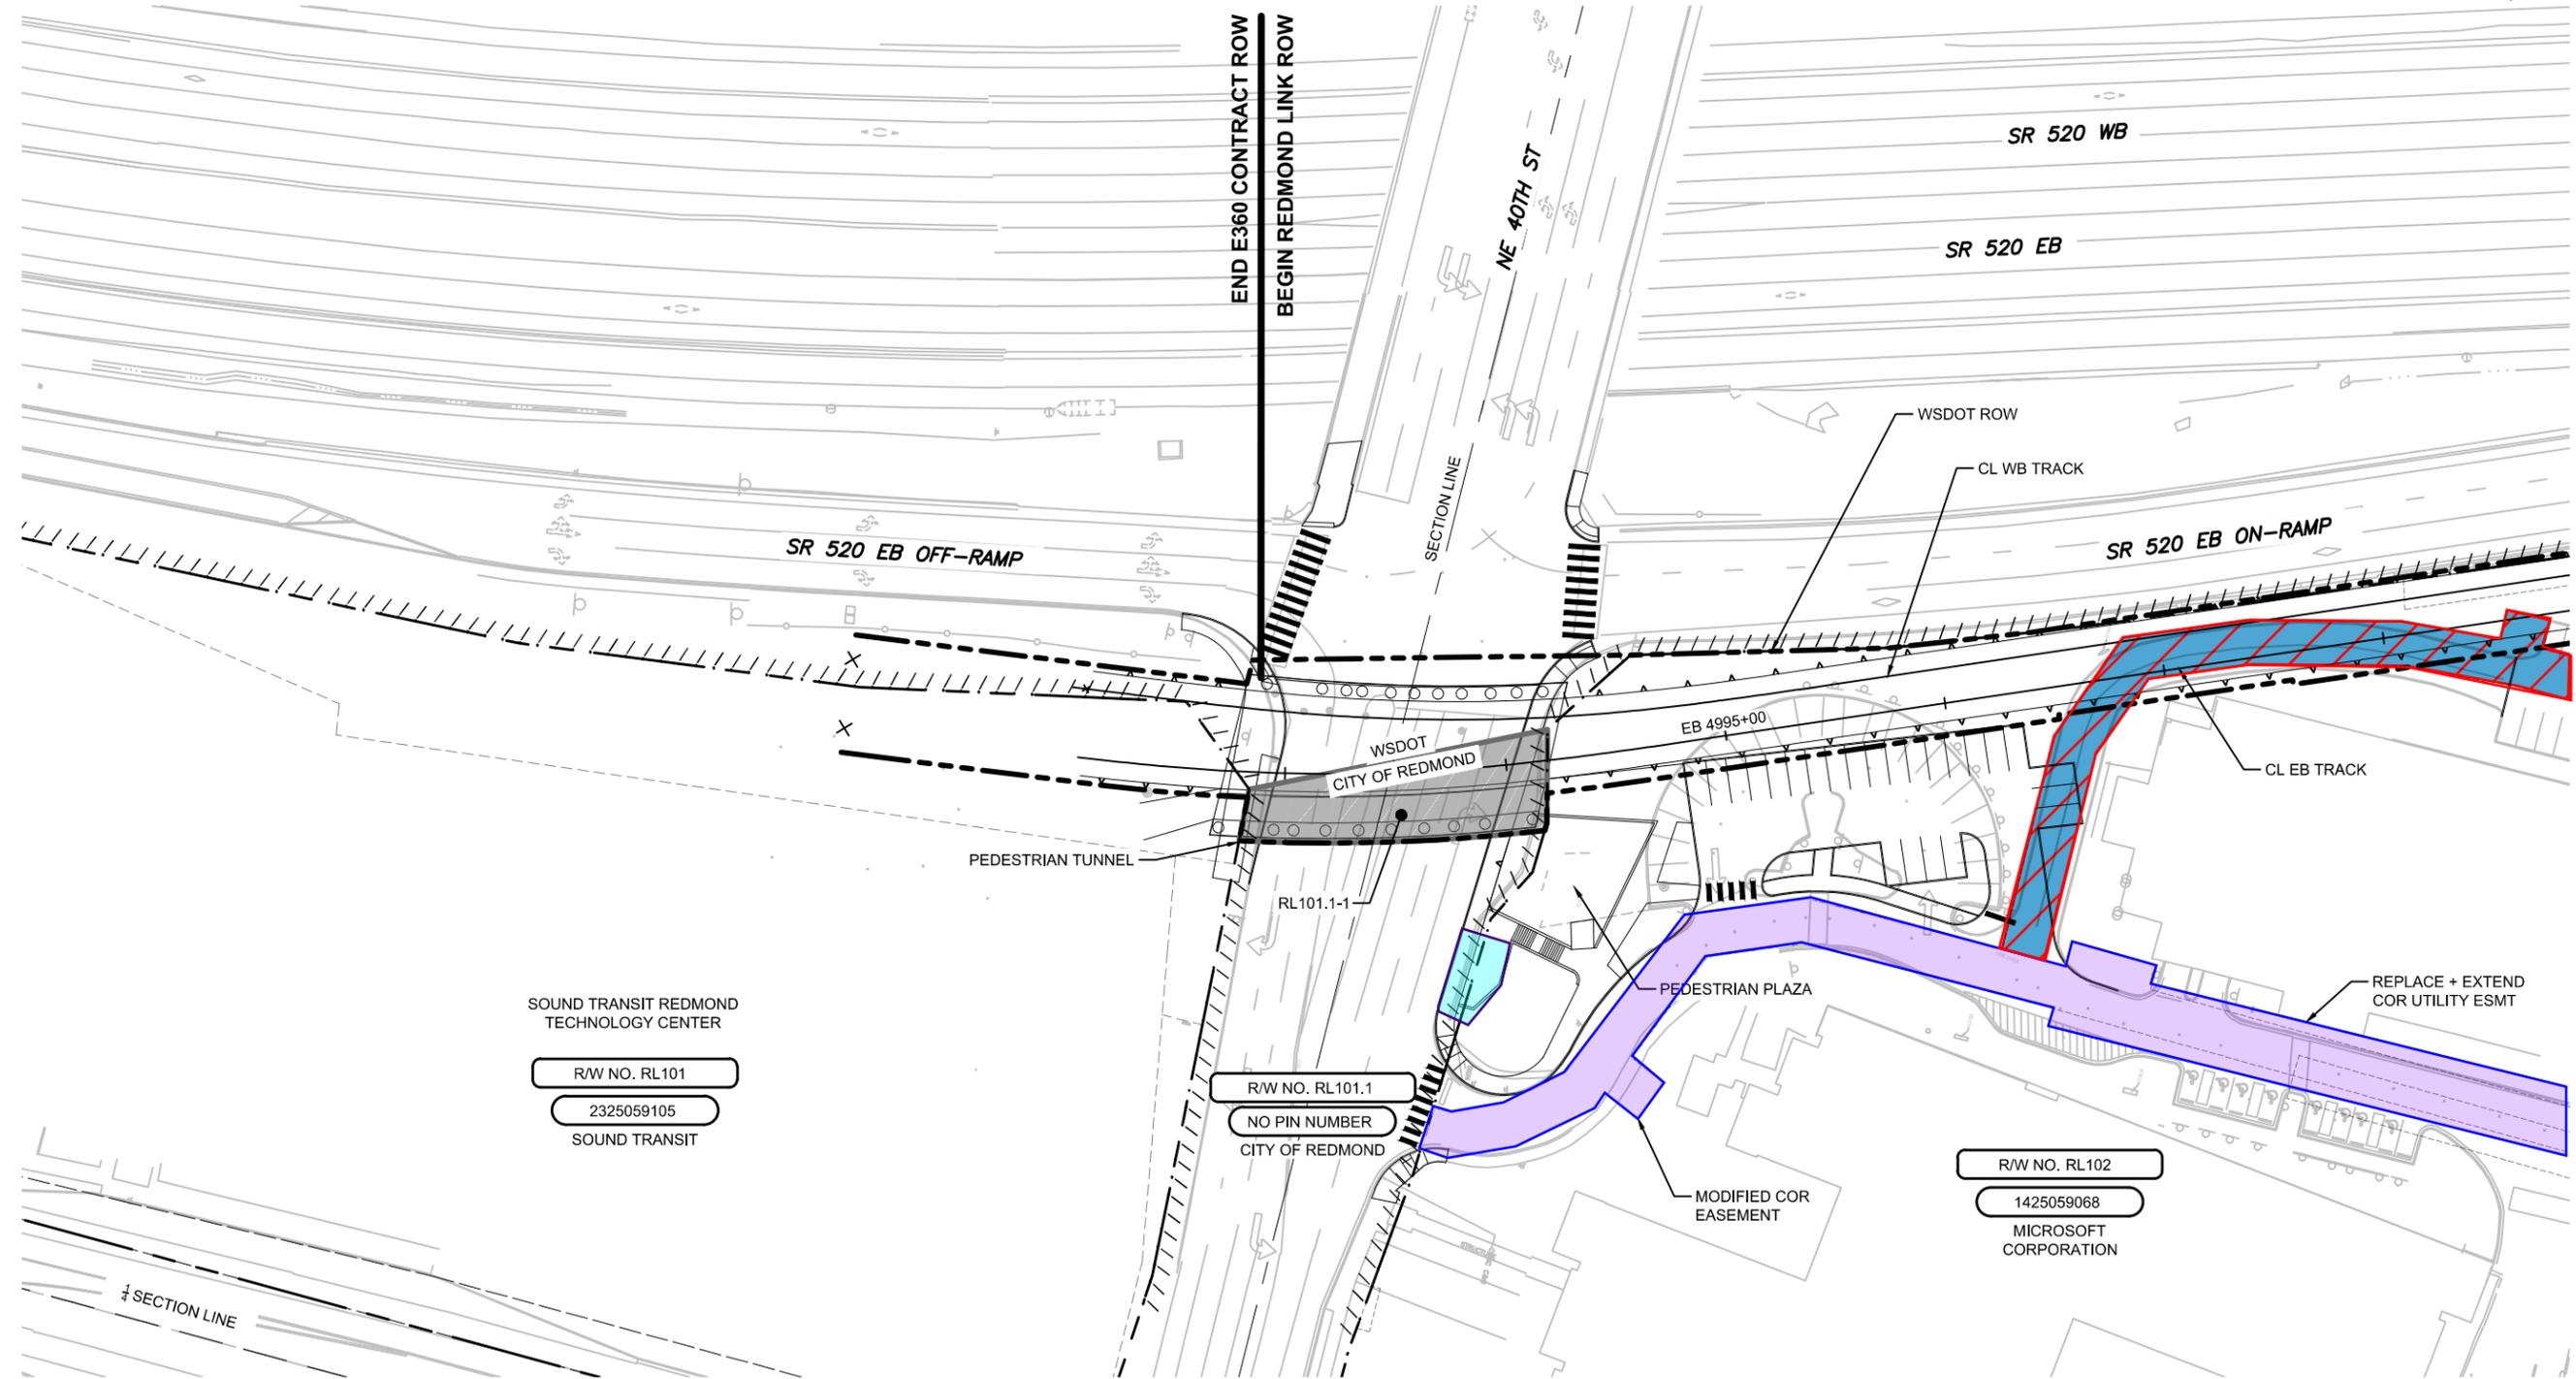

SEE DWG RAP-02

SOUND TRANSIT REDMOND  
 TECHNOLOGY CENTER  
 R/W NO. RL101  
 2325059105  
 SOUND TRANSIT

R/W NO. RL101.1  
 NO PIN NUMBER  
 CITY OF REDMOND

R/W NO. RL102  
 1425059068  
 MICROSOFT CORPORATION

SE 1/4 SW 1/4 SEC 14, T 25 N, R 5 E; W.M.

SEE DWG RAP-20

**LEGEND**

- MODIFICATION**
- NEW**
- RELEASE**

**CLOSEOUT ITEMS**

- TBD by DBPM**

PRELIMINARY ENGINEERING  
 NOT FOR CONSTRUCTION



**CONCEPTUAL DESIGN**

**FINAL**

DESIGNED BY:  
 M. CRAWFORD  
 DRAWN BY:  
 M. CRAWFORD  
 CHECKED BY:  
 K. CASSEDAY  
 APPROVED BY:  
 T. NAGLE



SUBMITTED BY:  
X. XXXXXX

DATE:  
MM/DD/YY

REVIEWED BY:  
X. XXXXXX

DATE:  
MM/DD/YY



SCALE:  
 1" = 40'  
 FILENAME:  
 RAP100TO119\_REDMOND  
 CONTRACT No.:  
 RTA / LR XXXX-XX  
 DATE:  
 08/17/18

**DOWNTOWN REDMOND LINK EXTENSION  
RTC TO DOWNTOWN REDMOND**


CITY OF REDMOND RIGHT OF WAY ACQUISITION PLAN

DRAWING No.:  
**RAP-01**  
 LOCATION ID:  
 XXXX  
 SHEET No.:  
 ####  
 REV:  
 #

09/04/18 | 11:42 AM | CRAWFORDM  
 C:\USERS\CRAWFORDM\DOCUMENTS\RYAN\REDMOND RAP\DRAWINGS\RAP100TO119\_REDMOND.DWG

SE 1/4 SW 1/4 SEC 14, T 25 N, R 5 E; W.M.

xref: RLE-GB-TB22x34  
 RLE-standards  
 xRLE-L90-SEP100  
 xRLE-L90-SWP100  
 xRLE-L90-KAP100  
 xRLE-E31-ASP100  
 xRLE-L90-CDP100  
 xRLE-L90-CRP100  
 xRLE-L90-CWP100  
 xRLE-E31-APP200  
 xRLE-E31-ASP100  
 xRLE-L90-ROW-LRTW BOUNDARY  
 xRLE-L90-Redmond RA  
 xRLE-L90-RPP100  
 xRLE-E31-LPP100  
 xRLE-E31-LPP100  
 xRLE-L90-VRX  
 xRLE-L90-VSF  
 xRLE-GB-VSF  
 xRLE-L90-VSF  
 xRLE-L90-RHP100

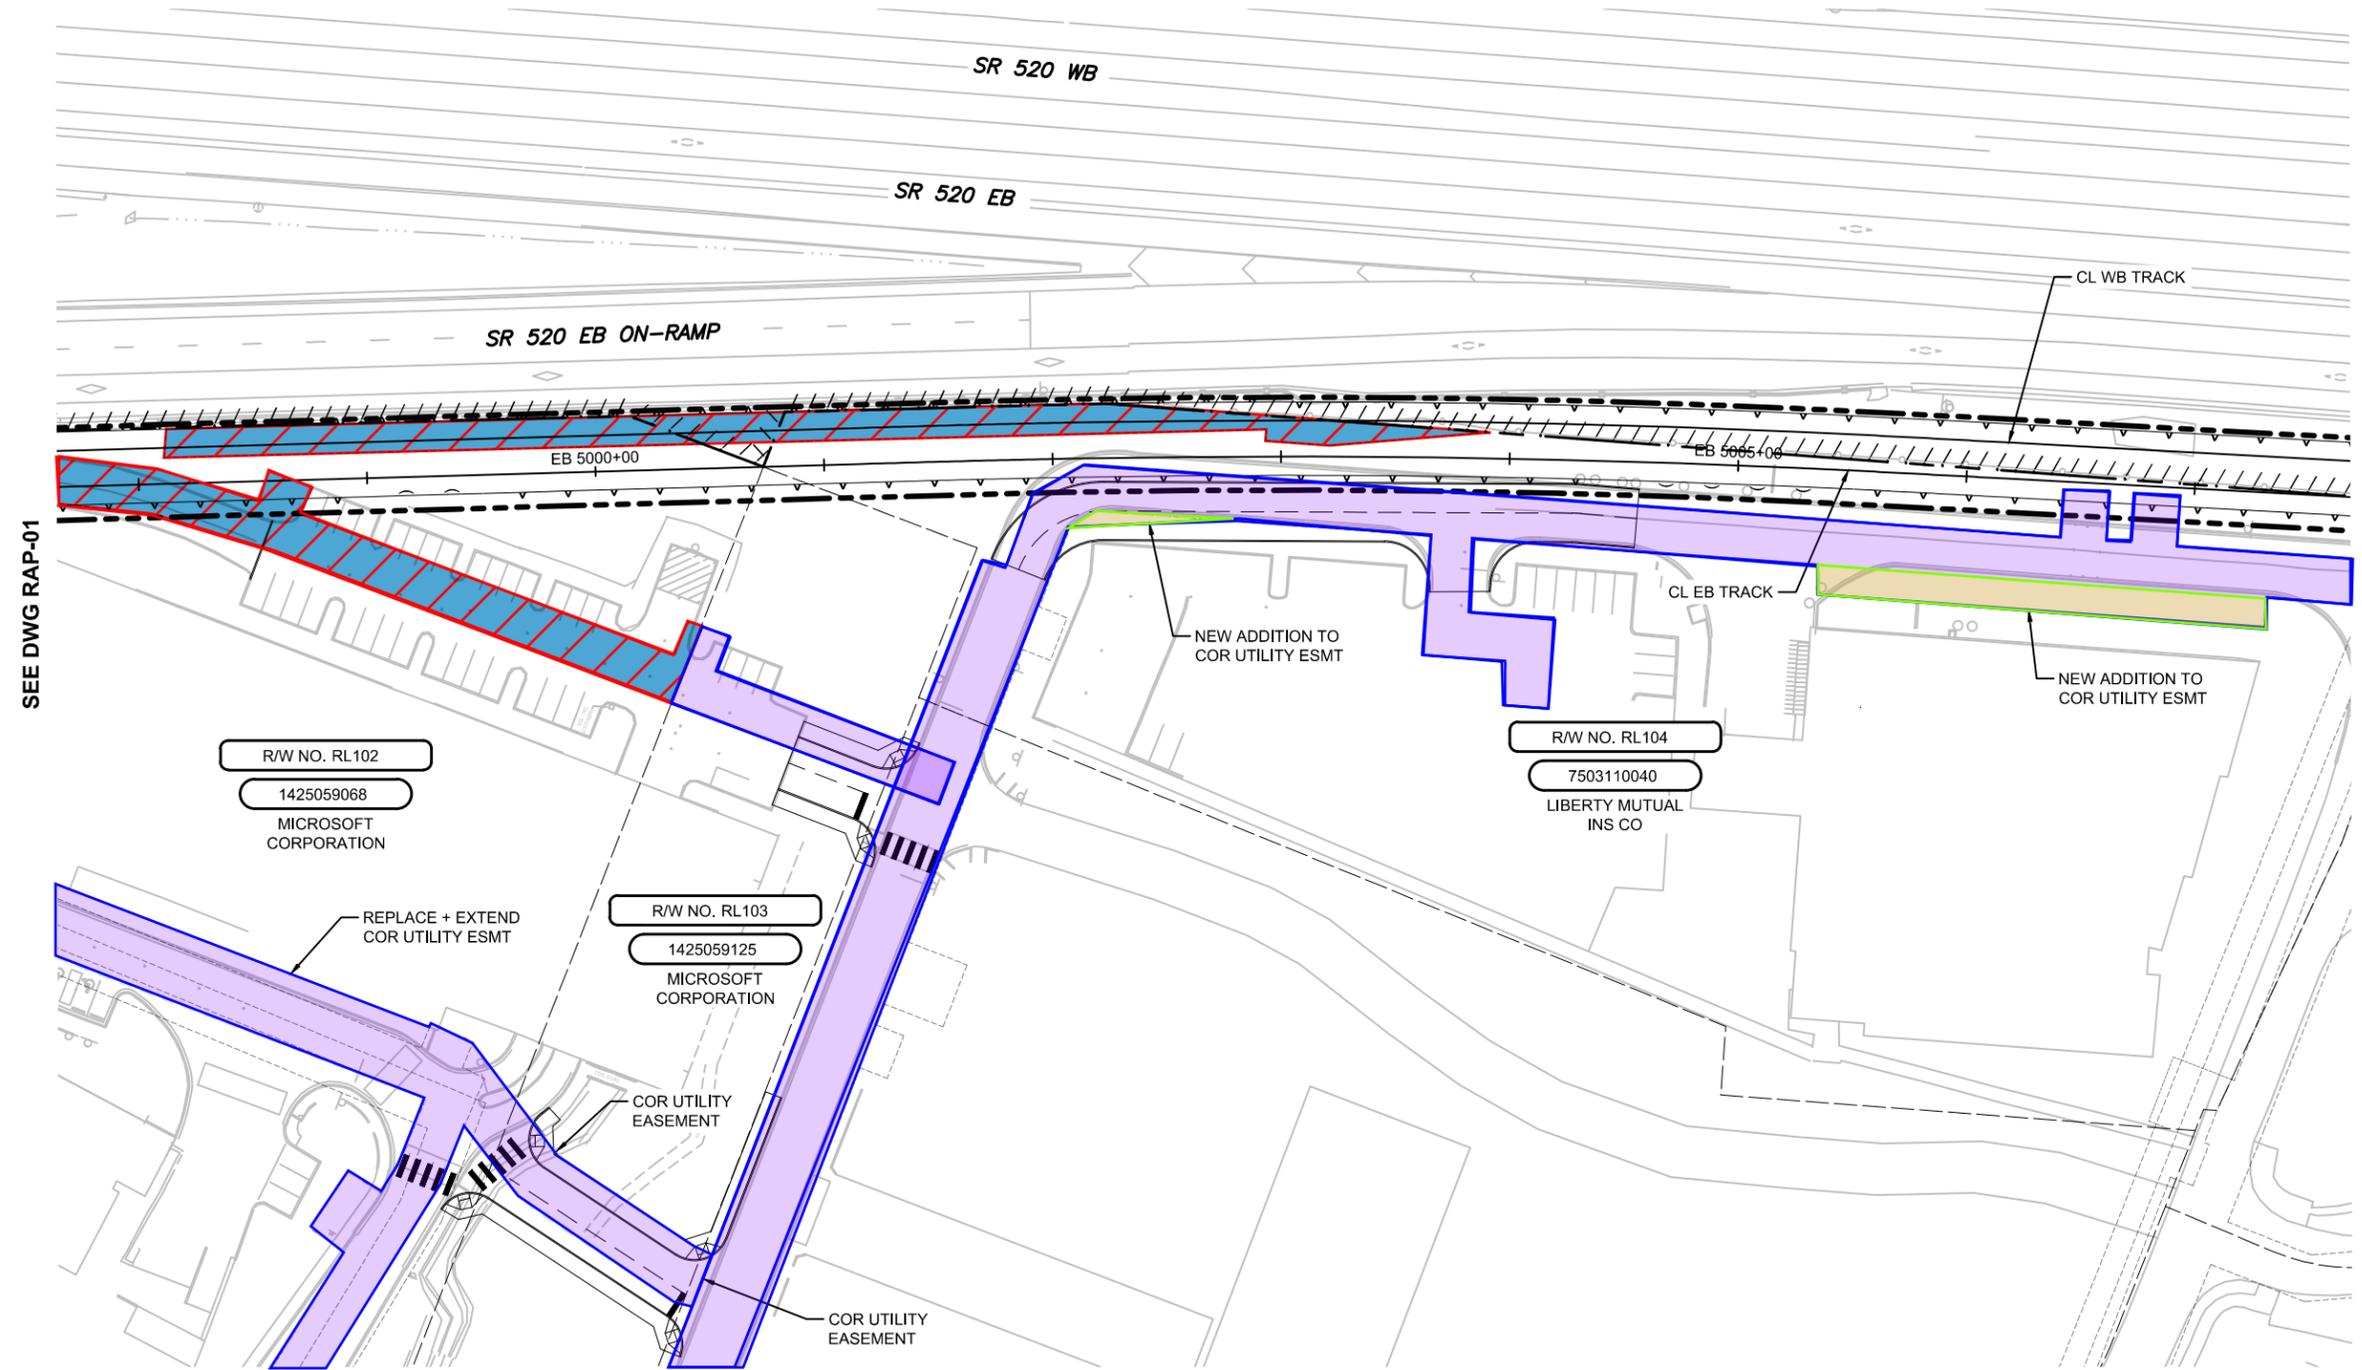

SEE DWG RAP-01

SEE DWG RAP-03

**LEGEND**


- MODIFICATION**
- RELEASE**
- NEW**



09/04/18 | 11:43 AM | C:\CRAWFORDM\C\USERS\CRAWFORDM\DRAWINGS\RAP\00TO119\_REDMOND.DWG

<h1>CONCEPTUAL DESIGN</h1>					DESIGNED BY: M. CRAWFORD		 ENGINEERING · PLANNING · ENVIRONMENTAL SCIENCES		SCALE: 1" = 40'		<b>DOWNTOWN REDMOND LINK EXTENSION</b> RTC TO DOWNTOWN REDMOND		DRAWING No.: <b>RAP-02</b>	
FINAL					DRAWN BY: M. CRAWFORD				FILENAME: RAP100TO119_REDMOND		CONTRACT No.: RTA / LR XXXX-XX		LOCATION ID: XXXX	
					CHECKED BY: K. CASSEDAY				DATE: MM/DD/YY		DATE: 08/17/18		SHEET No.: ###	
					APPROVED BY: T. NAGLE				REVIEWED BY: X. XXXXXX		DATE: MM/DD/YY		REV: #	
No.	DATE	DSN	CHK	APP	REVISION	SUBMITTED BY: X. XXXXXX		DATE: MM/DD/YY		CITY OF REDMOND RIGHT OF WAY ACQUISITION PLAN		#		

Xrefs:  
 RE-G8-TB22x34  
 RLE-standards  
 xRLE-L90-SEP100  
 xRLE-L90-SWP100  
 xRLE-L90-KAP100  
 xRLE-E31-ASP100  
 xRLE-L90-CDP100  
 xRLE-L90-CRP100  
 xRLE-L90-CWP100  
 xRLE-E31-APP200  
 xRLE-E31-ASP100  
 xRLE-L90-ROW-LRTW BOUNDARY  
 xRLE-L90-Redmond RA  
 xRLE-L90-RPP100  
 xRLE-E31-LPP100  
 xRLE-E31-LPP100  
 xRLE-L90-VRX  
 xRLE-L90-VSF  
 xRLE-GS-VSF  
 xRLE-L90-VSF  
 xRLE-L90-RHP100

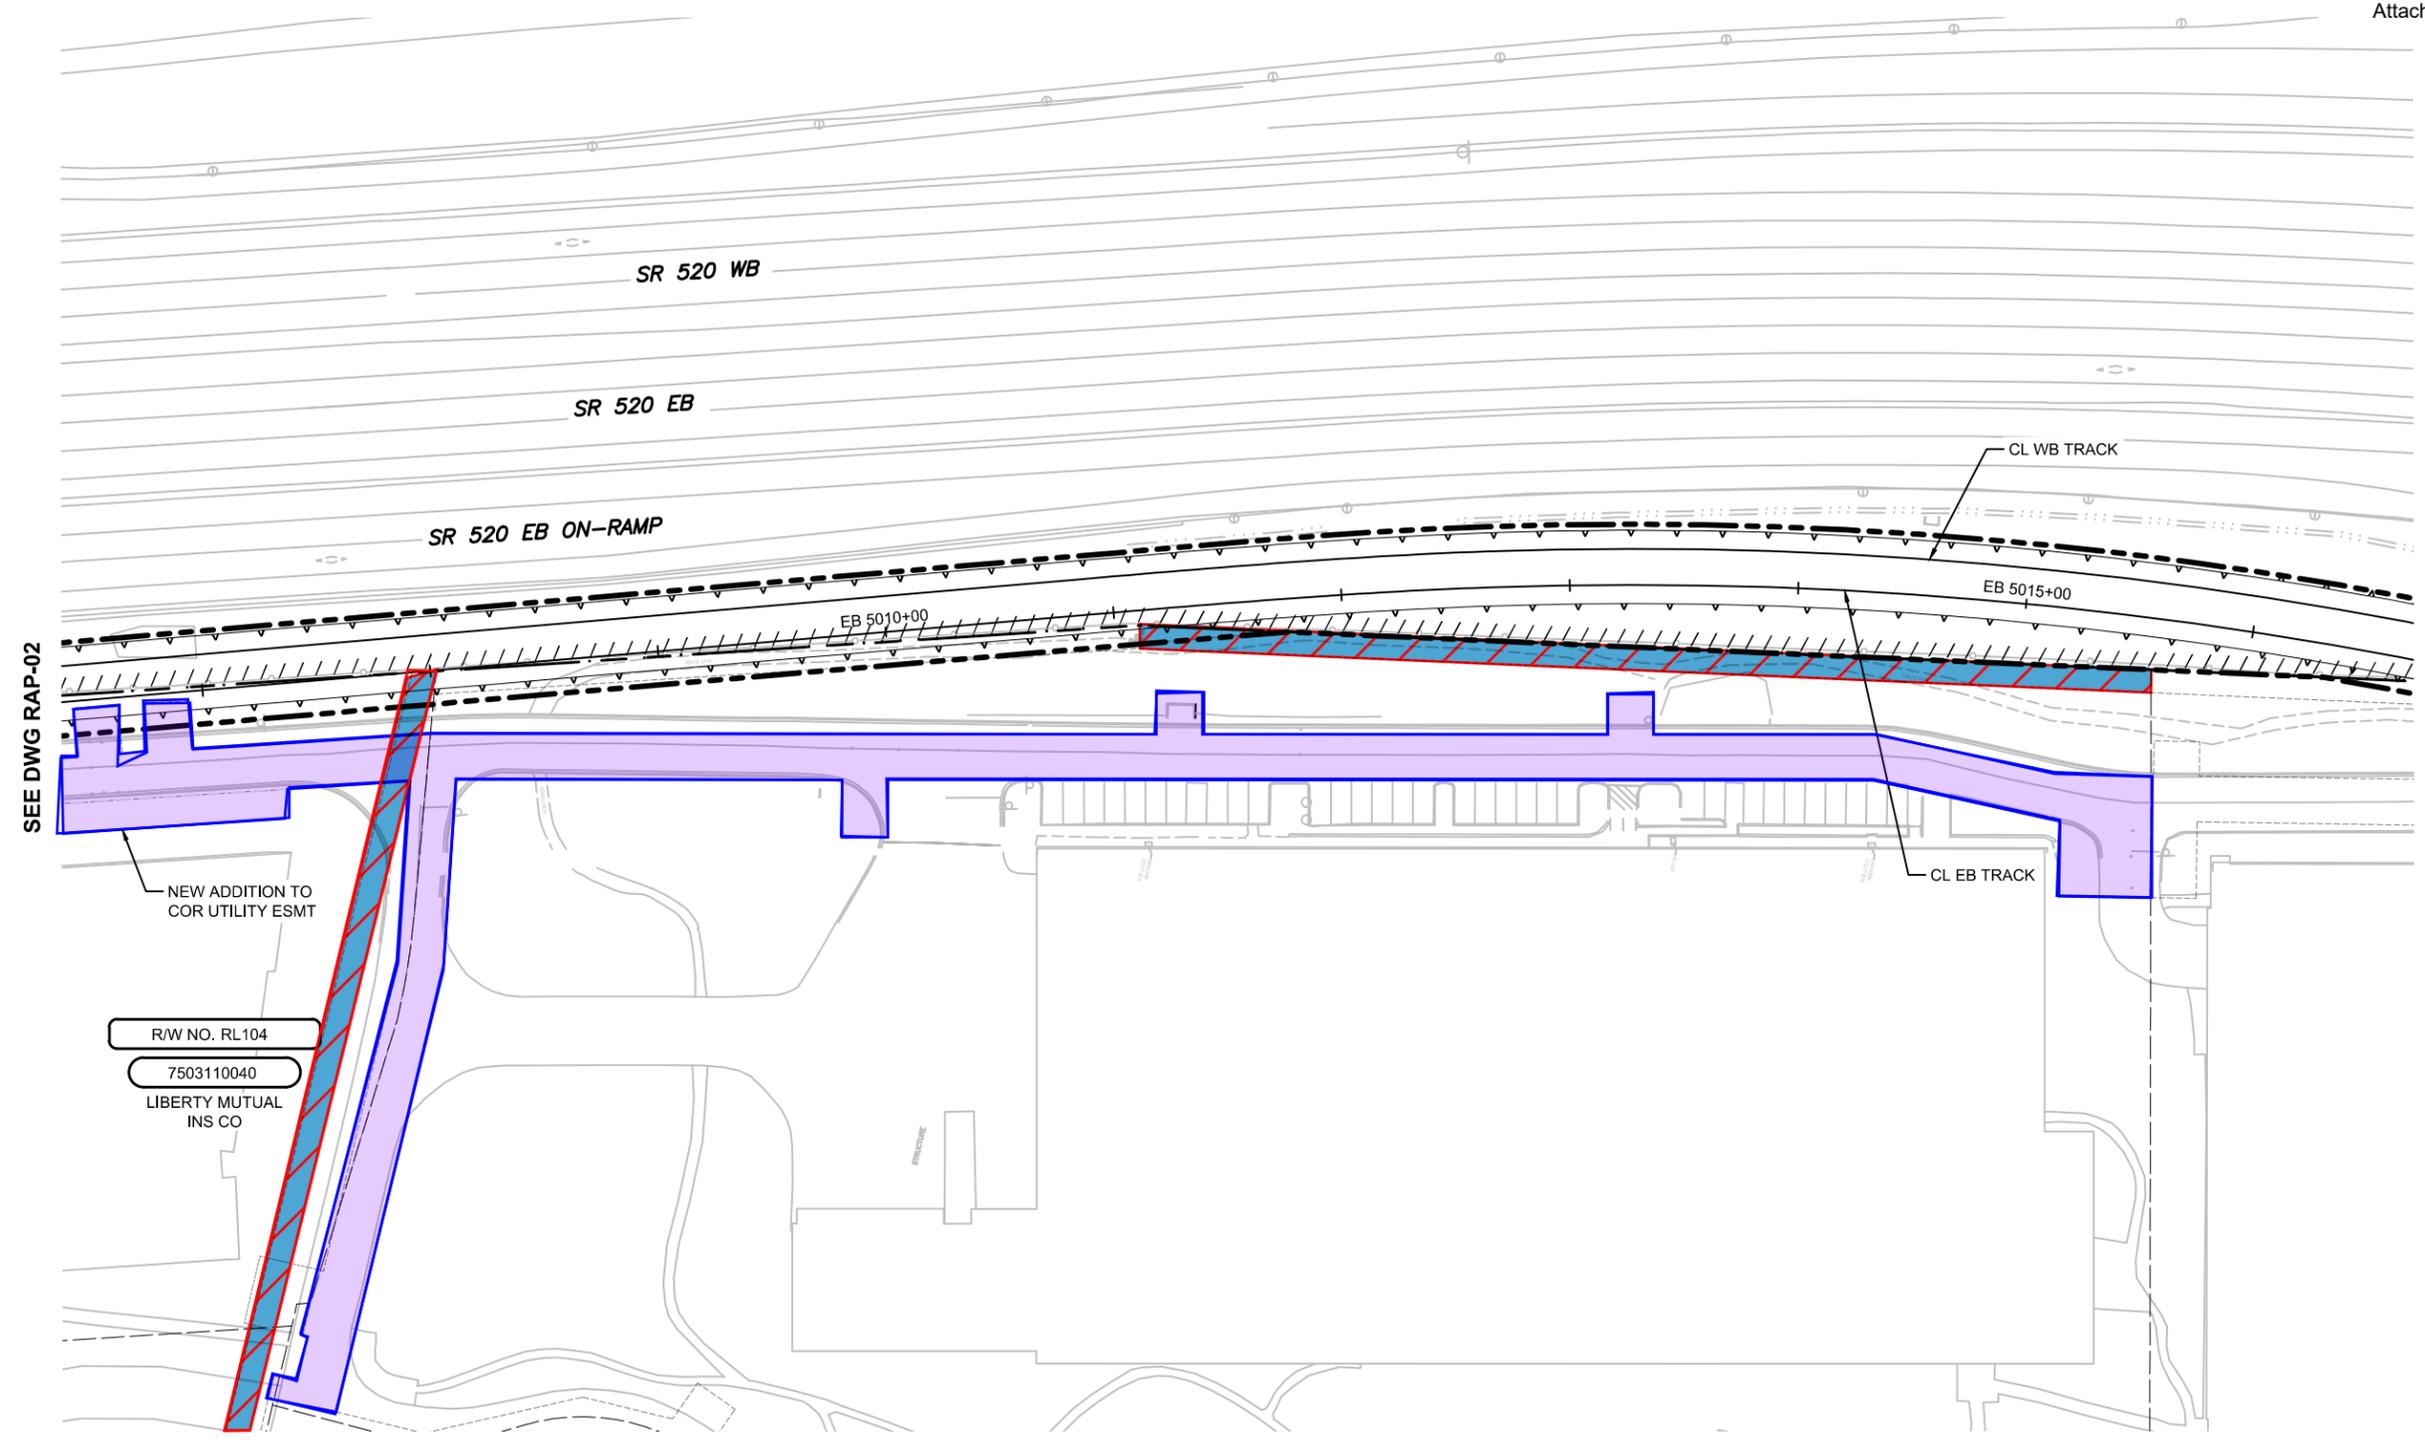

SEE DWG RAP-02

SEE DWG RAP-04

NEW ADDITION TO  
COR UTILITY ESMT

R/W NO. RL104  
 7503110040  
 LIBERTY MUTUAL  
 INS CO

NE 1/4 SW 1/4 SEC 14, T 25 N, R 5 E; W.M.

**LEGEND**

- MODIFICATION**
- RELEASE**
- NEW**



09/04/18 11:44 AM I:\CRAWFORD\DRAWINGS\RAP\00TO119\_REDMOND.DWG

**CONCEPTUAL DESIGN**

**FINAL**

DESIGNED BY:  
M. CRAWFORD  
 DRAWN BY:  
M. CRAWFORD  
 CHECKED BY:  
K. CASSEDAY  
 APPROVED BY:  
T. NAGLE



SUBMITTED BY:  
X. XXXXXX

DATE:  
MM/DD/YY

REVIEWED BY:  
X. XXXXXX

DATE:  
MM/DD/YY




SCALE:  
1" = 40'  
 FILENAME:  
RAP100TO119\_REDMOND  
 CONTRACT No.:  
RTA / LR XXXX-XX  
 DATE:  
08/17/18

**DOWNTOWN REDMOND LINK EXTENSION  
 RTC TO DOWNTOWN REDMOND**  
 CITY OF REDMOND RIGHT OF WAY ACQUISITION PLAN

DRAWING No.:  
**RAP-03**  
 LOCATION ID:  
XXXX  
 SHEET No.:  
####  
 REV:  
#

No.	DATE	DSN	CHK	APP	REVISION

Xref:  
 RLE-08-TB22x34  
 RLE-standards  
 xRLE-190-SEP100  
 xRLE-190-SWP100  
 xRLE-190-KAP100  
 xRLE-E31-ASP100  
 xRLE-190-CDP100  
 xRLE-190-CRP100  
 xRLE-190-CWP100  
 xRLE-E31-APP200  
 xRLE-E31-ASP100  
 xRLE-190-ROW-LRTW BOUNDARY  
 xRLE-190-Redmond RA  
 xRLE-190-RPP100  
 xRLE-E31-LPP100  
 xRLE-E31-LPP100  
 xRLE-190-VRX  
 xRLE-190-VSF  
 xRLE-190-VSF  
 xRLE-190-RHP100

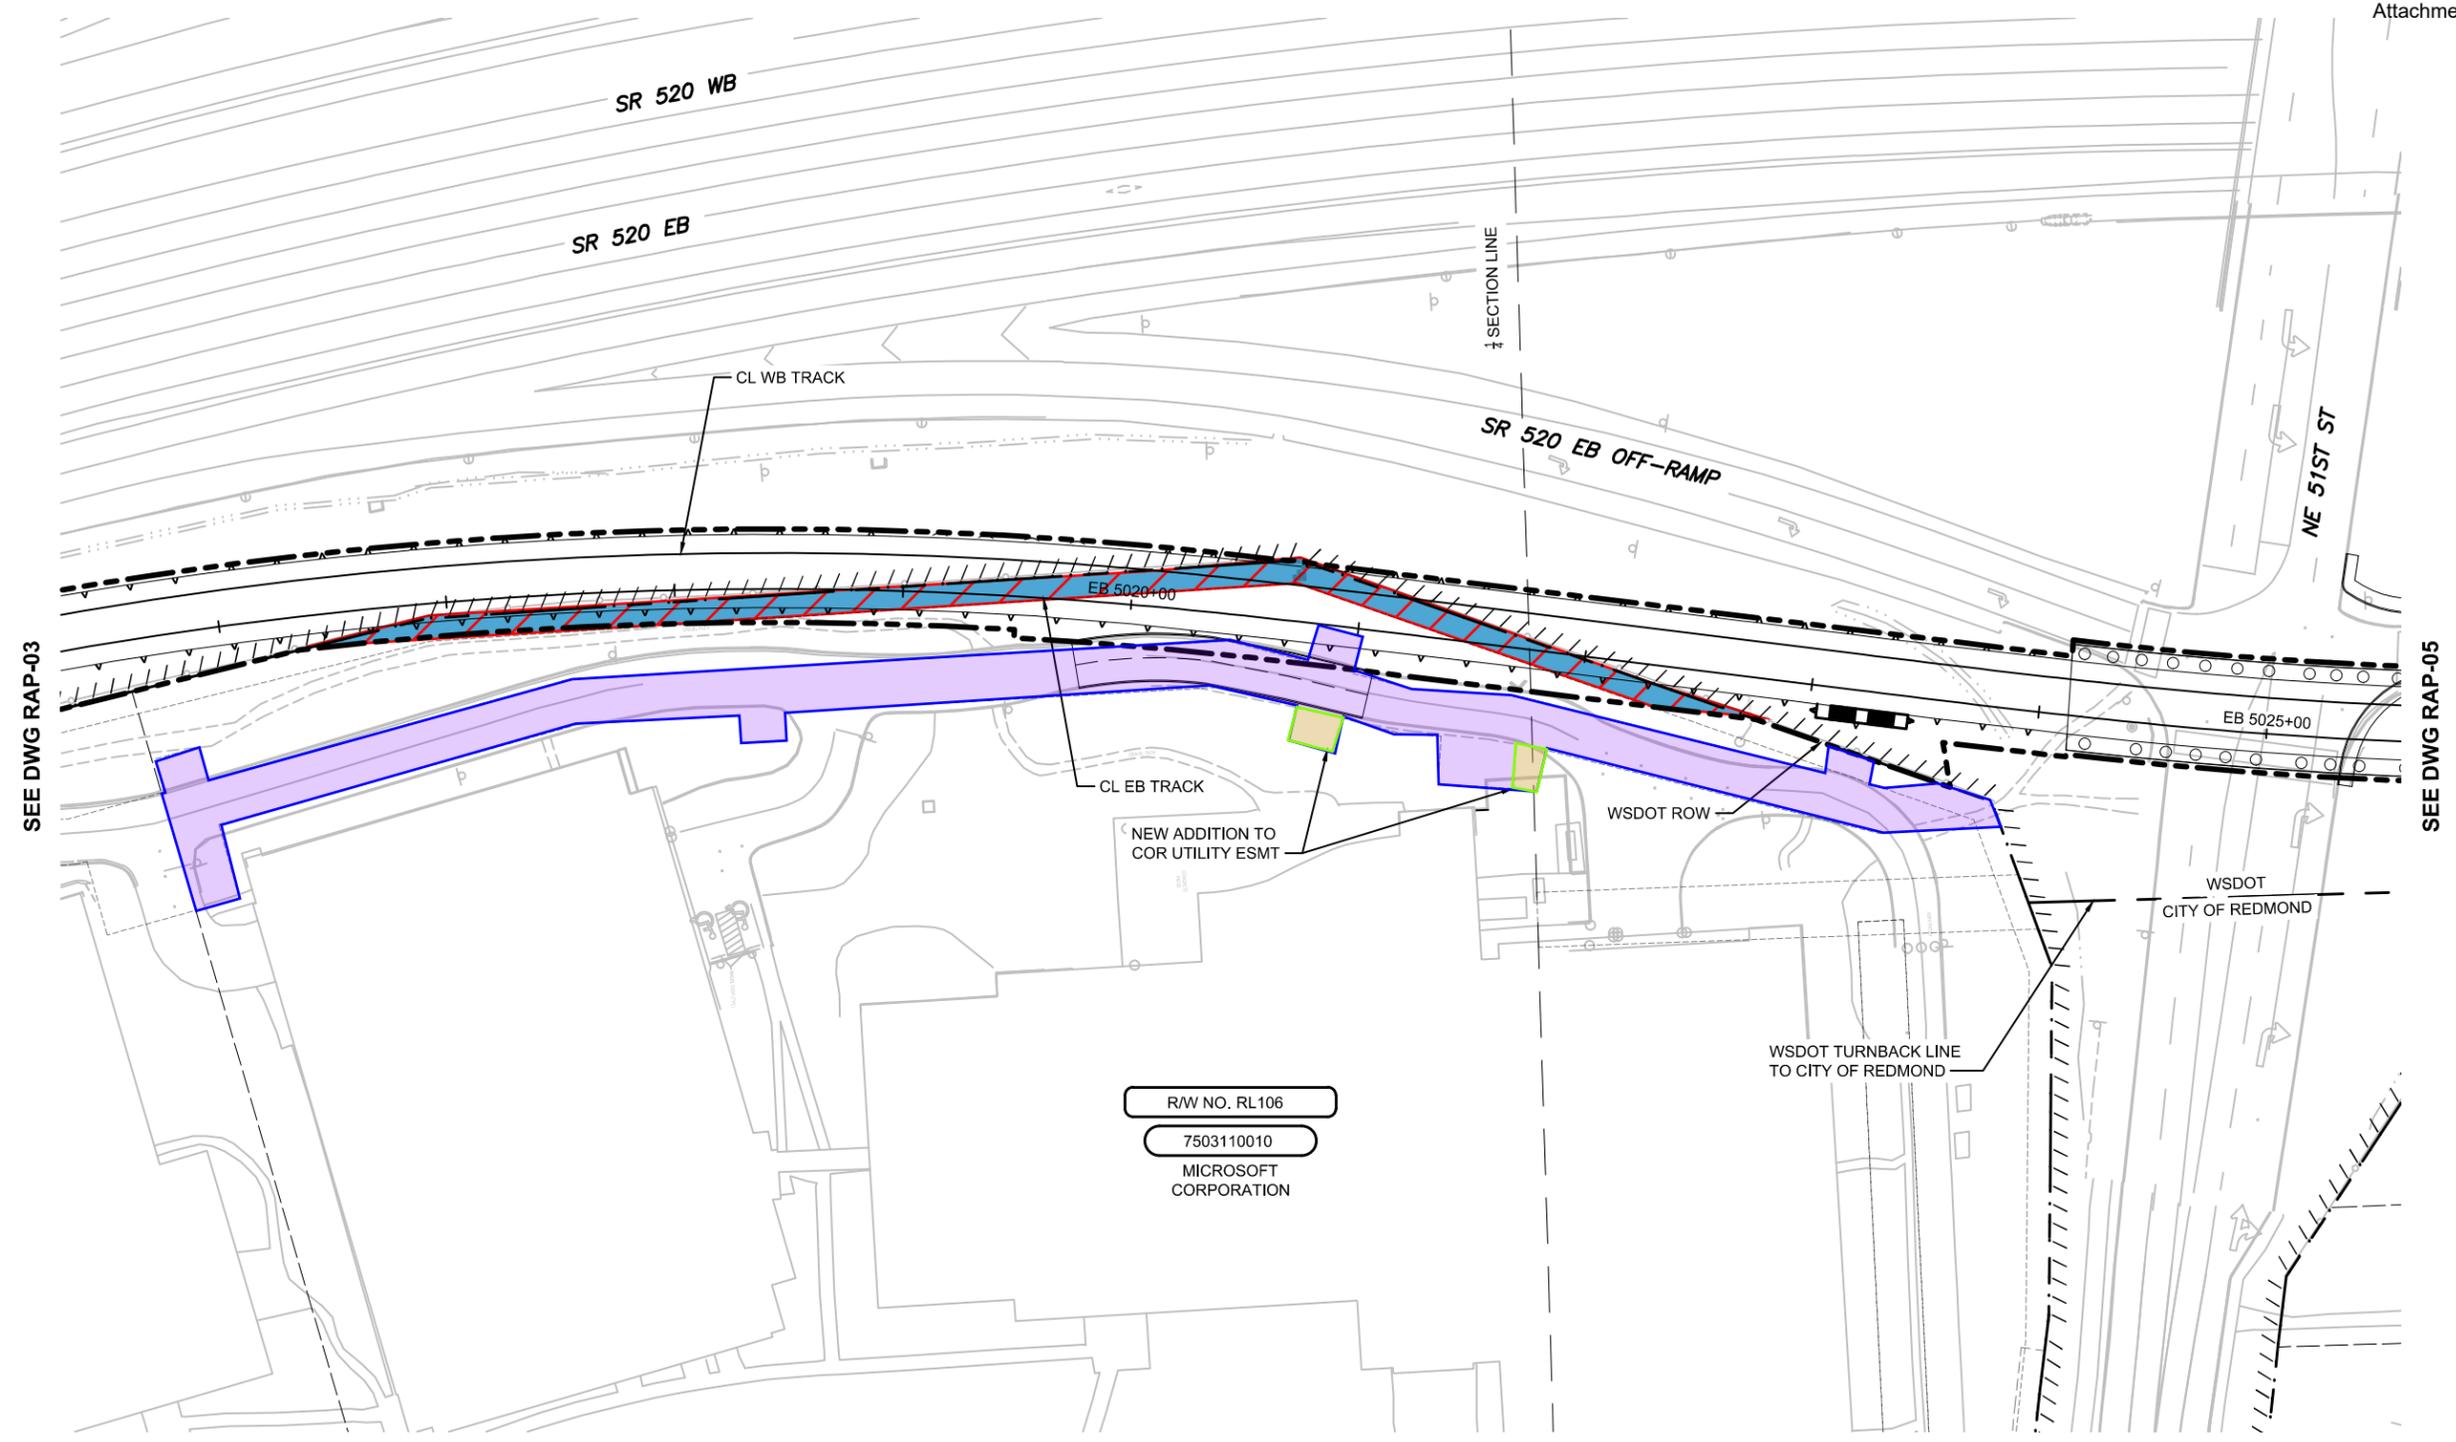

SEE DWG RAP-03

SEE DWG RAP-05

R/W NO. RL106  
 7503110010  
 MICROSOFT CORPORATION

SE 1/4 NW 1/4 SEC 14, T 25 N, R 5 E; W.M.



- LEGEND**
- MODIFICATION**
  - RELEASE**
  - NEW**

**CONCEPTUAL DESIGN**

**FINAL**

DESIGNED BY:  
 M. CRAWFORD  
 DRAWN BY:  
 M. CRAWFORD  
 CHECKED BY:  
 K. CASSEDAY  
 APPROVED BY:  
 T. NAGLE



SUBMITTED BY: X. XXXXXX      DATE: MM/DD/YY  
 REVIEWED BY: X. XXXXXX      DATE: MM/DD/YY

LINE IS 1" AT FULL SCALE



SCALE:  
 1" = 40'  
 FILENAME:  
 RAP100T0119\_REDMOND  
 CONTRACT No.:  
 RTA / LR XXXX-XX  
 DATE:  
 08/17/18

**DOWNTOWN REDMOND LINK EXTENSION**  
**RTC TO DOWNTOWN REDMOND**  
 CITY OF REDMOND RIGHT OF WAY ACQUISITION PLAN

DRAWING No.: **RAP-04**  
 LOCATION ID: XXXX  
 SHEET No.: ####      REV: #

09/04/18 | 11:45 AM | CRAWFORDM  
 C:\USERS\CRAWFORDM\DRAWINGS\RAP\00T0119\_REDMOND.DWG

Xref:  
 RE-G8-TB22x34  
 RLE-standards  
 xRLE-L90-SEP100  
 xRLE-L90-SWP100  
 xRLE-L90-KAP100  
 xRLE-E31-ASP100  
 xRLE-L90-CDP100  
 xRLE-L90-CRP100  
 xRLE-L90-CWP100  
 xRLE-E31-APP200  
 xRLE-E31-ASP100  
 xRLE-L90-ROW-LRTW BOUNDARY  
 xRLE-L90-Redmond RA  
 xRLE-L90-RPP100  
 xRLE-E31-LPP100  
 xRLE-L90-VRX  
 xRLE-L90-VSF  
 xRLE-GS-VSF  
 xRLE-L90-VSF  
 xRLE-L90-RHP100




SEE DWG RAP-04

SEE DWG RAP-06

**LEGEND**

- MODIFICATION**
- RELEASE**
- NEW**

SE 1/4 NW 1/4 SEC 14, T 25 N, R 5 E; W.M.

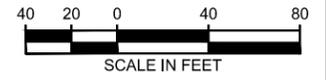

09/04/18 | 11:47 AM | C:\CRAWFORD\DRAWINGS\RAP\00TO119\_REDMOND.DWG

**CONCEPTUAL DESIGN**

**FINAL**

DESIGNED BY:  
M. CRAWFORD  
 DRAWN BY:  
M. CRAWFORD  
 CHECKED BY:  
K. CASSEDAY  
 APPROVED BY:  
T. NAGLE



LINE IS 1" AT FULL SCALE



SCALE:  
1" = 40'  
 FILENAME:  
RAP100TO119\_REDMOND  
 CONTRACT No.:  
RTA / LR XXXX-XX  
 DATE:  
08/17/18


**DOWNTOWN REDMOND LINK EXTENSION  
 RTC TO DOWNTOWN REDMOND**  
 CITY OF REDMOND RIGHT OF WAY ACQUISITION PLAN

DRAWING No.: **RAP-05**  
 LOCATION ID: XXXX  
 SHEET No.: ####  
 REV: #

No.	DATE	DSN	CHK	APP	REVISION

SUBMITTED BY: X.XXXXXX      DATE: MM/DD/YY  
 REVIEWED BY: X.XXXXXX      DATE: MM/DD/YY

- xrle-GB-TB22x34
- xrle-standards
- xrle-L90-SEP100
- xrle-L90-SWP100
- xrle-L90-KAP100
- xrle-E31-ASP100
- xrle-L90-CDP100
- xrle-L90-CRP100
- xrle-L90-CWP100
- xrle-E31-APP200
- xrle-E31-ASP100
- xrle-L90-ROW-LRTW BOUNDARY
- xrle-L90-Redmond RA
- xrle-L90-RPP100
- xrle-E31-LPP100
- xrle-E31-LPP100
- xrle-L90-VRX
- xrle-L90-VSF
- xrle-GB-VSF
- xrle-L90-VSF
- xrle-L90-RHP100

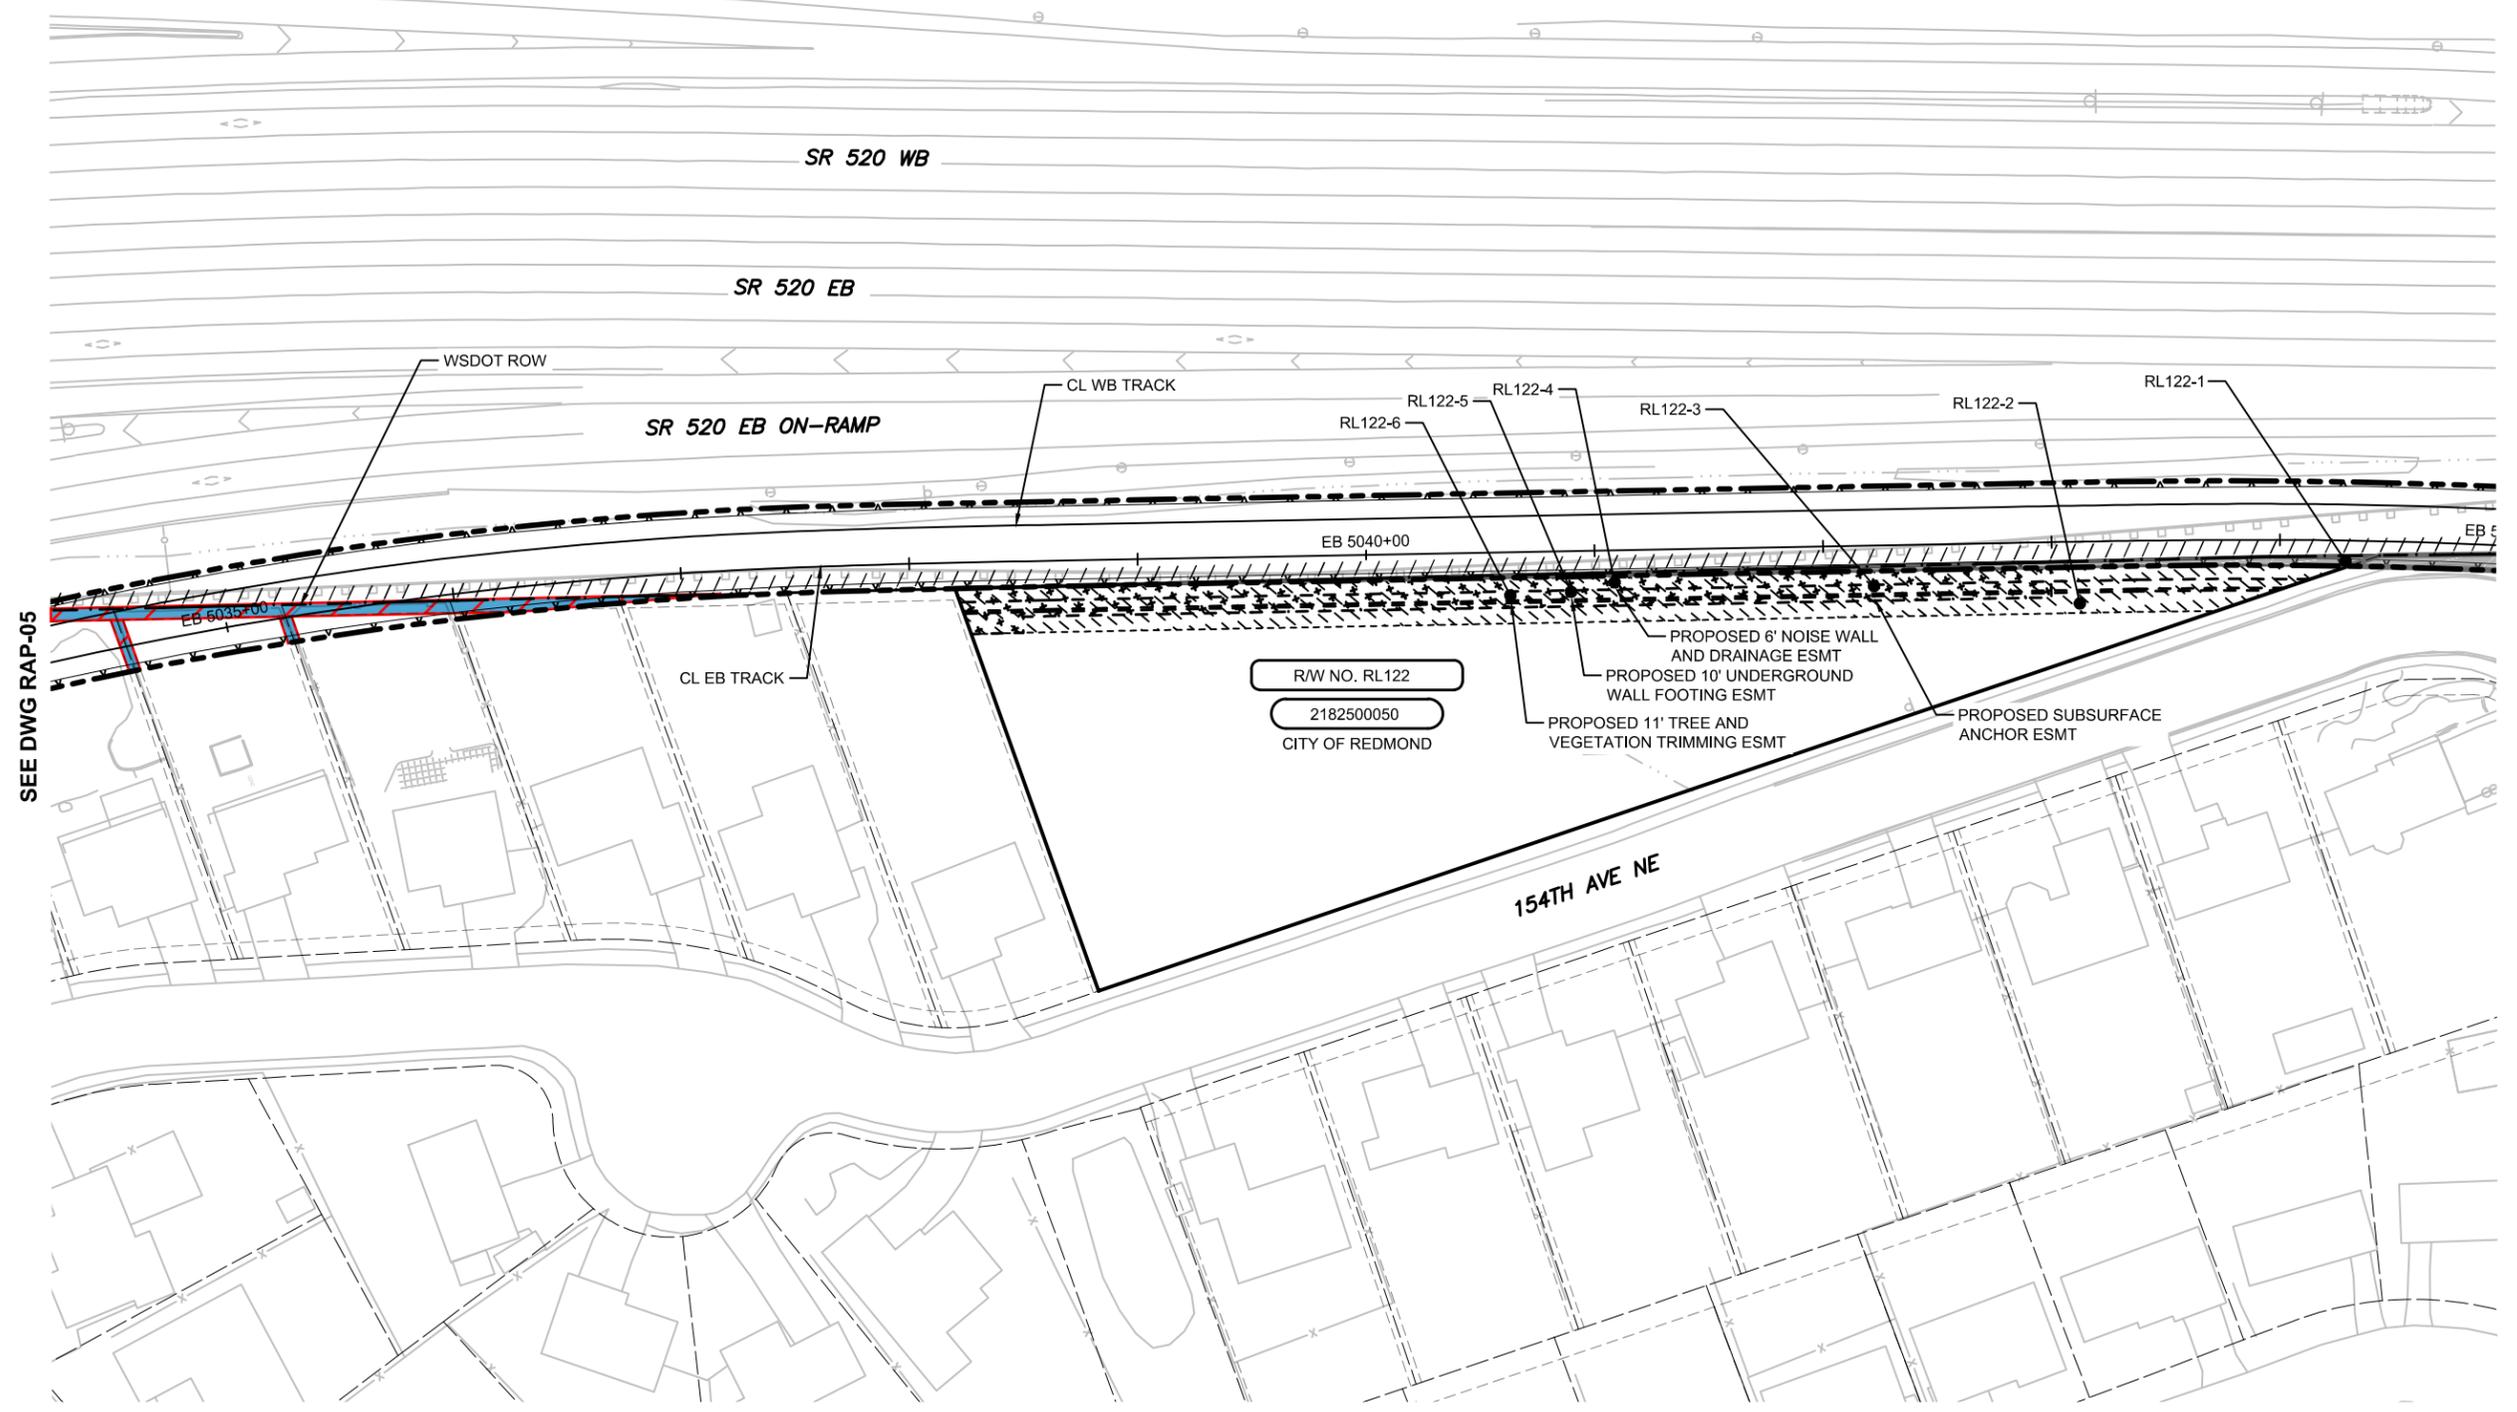

SEE DWG RAP-05

SEE DWG RAP-07

**LEGEND**

- MODIFICATION**
- RELEASE**
- NEW**

NE 1/4 NW 1/4 SEC 14, T 25 N, R 5 E; W.M.



PRELIMINARY ENGINEERING      NOT FOR CONSTRUCTION

**CONCEPTUAL DESIGN**

FINAL

DESIGNED BY:  
M. CRAWFORD  
DRAWN BY:  
M. CRAWFORD  
CHECKED BY:  
K. CASSEDAY  
APPROVED BY:  
T. NAGLE



SUBMITTED BY:  
X. XXXXXX

DATE:  
MM/DD/YY

REVIEWED BY:  
X. XXXXXX

DATE:  
MM/DD/YY




SCALE:  
1" = 40'  
FILENAME:  
RAP100T0119\_REDMOND  
CONTRACT No.:  
RTA / LR XXXX-XX  
DATE:  
08/17/18

**DOWNTOWN REDMOND LINK EXTENSION  
RTC TO DOWNTOWN REDMOND**  
CITY OF REDMOND RIGHT OF WAY ACQUISITION PLAN

DRAWING No.: **RAP-06**  
LOCATION ID: XXXX  
SHEET No.: ####      REV: #

09/04/18 | 11:48 AM | CRAWFORDM | C:\USERS\CRAWFORDM\DRAWINGS\RAP100T0119\_REDMOND.DWG

xref:  
 RLE-GB-TB22x34  
 RLE-standards  
 xRLE-L90-SEP100  
 xRLE-L90-SWP100  
 xRLE-L90-KAP100  
 xRLE-E31-ASP100  
 xRLE-L90-CDP100  
 xRLE-L90-CRP100  
 xRLE-L90-CWP100  
 xRLE-E31-APP200  
 xRLE-E31-APP100  
 xRLE-L90-ROW-LRTW BOUNDARY  
 xRLE-L90-Redmond RA  
 xRLE-L90-RPP100  
 xRLE-E31-LPP100  
 xRLE-E31-LPP100  
 xRLE-L90-VRX  
 xRLE-L90-VSF  
 xRLE-GB-VSF  
 xRLE-L90-VSF  
 xRLE-L90-RHP100

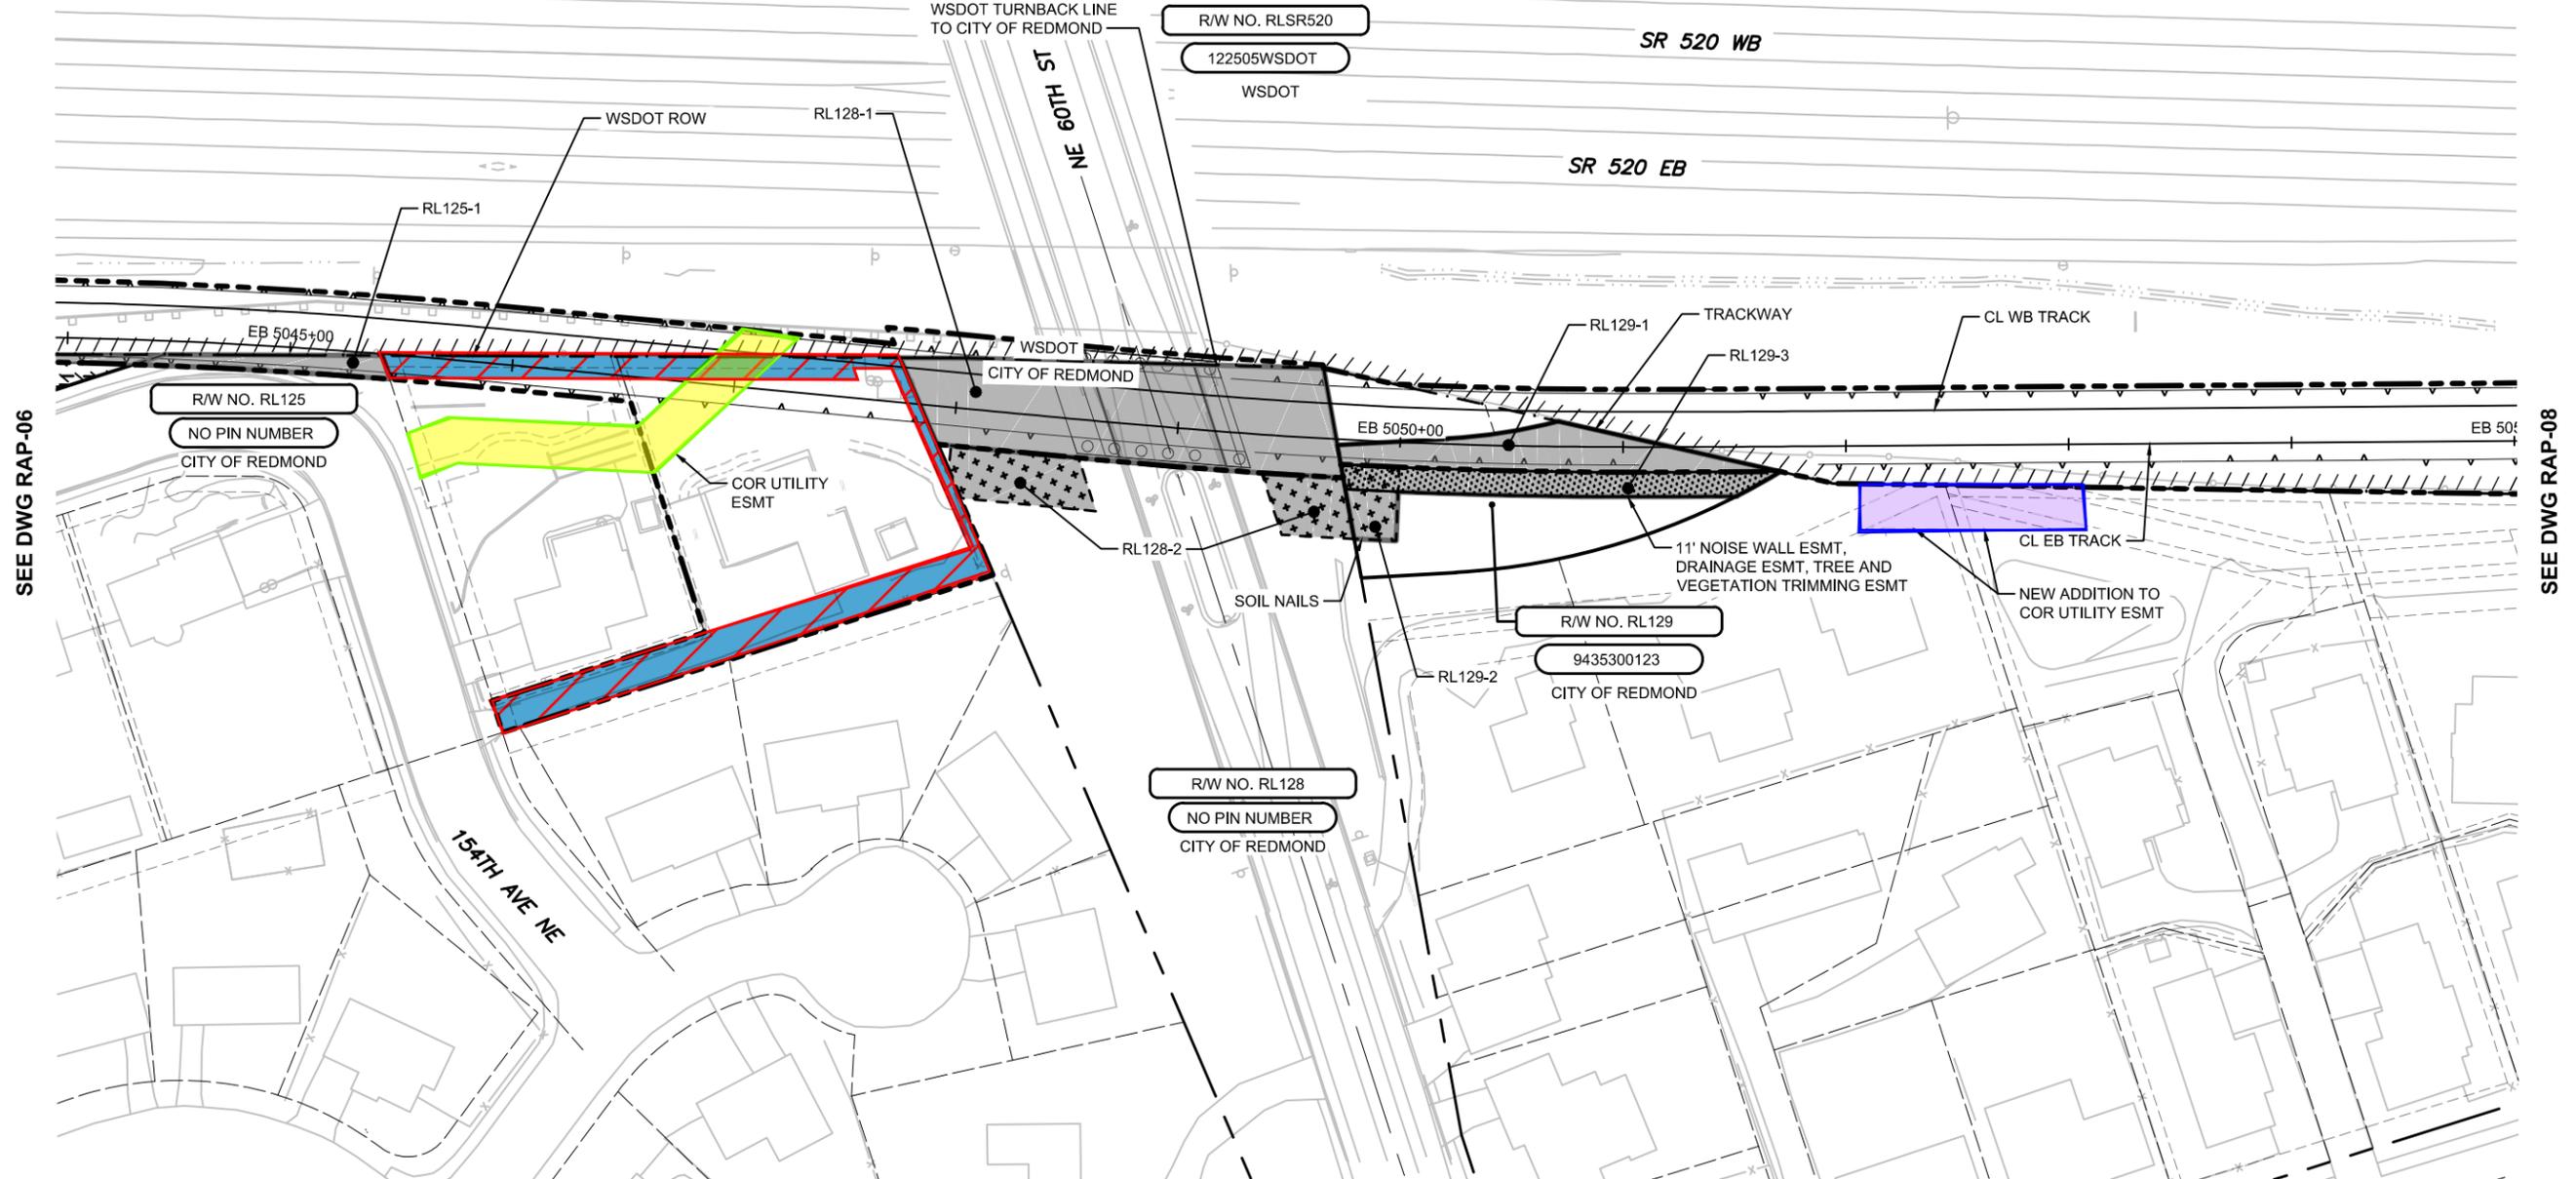

SEE DWG RAP-06

SEE DWG RAP-08

**LEGEND**

- MODIFICATION**
- RELEASE**
- NEW**

SE 1/4 SW 1/4 SEC 11, T 25 N, R 5 E; W.M.



PRELIMINARY ENGINEERING      NOT FOR CONSTRUCTION

CONCEPTUAL DESIGN

FINAL

No.	DATE	DSN	CHK	APP	REVISION

DESIGNED BY:  
M. CRAWFORD

DRAWN BY:  
M. CRAWFORD

CHECKED BY:  
K. CASSEDAY

APPROVED BY:  
T. NAGLE



SUBMITTED BY:  
X. XXXXXX

DATE:  
MM/DD/YY

REVIEWED BY:  
X. XXXXXX

DATE:  
MM/DD/YY



SCALE:  
1" = 40'

FILENAME:  
RAP100T0119\_REDMOND

CONTRACT No.:  
RTA / LR XXXX-XX

DATE:  
08/17/18

DOWNTOWN REDMOND LINK EXTENSION  
 RTC TO DOWNTOWN REDMOND

CITY OF REDMOND RIGHT OF WAY ACQUISITION PLAN

DRAWING No.:  
**RAP-07**

LOCATION ID:  
XXXX


SHEET No.:  
###

REV:  
#

09/04/18 | 11:49 AM | CRAWFORDM | C:\USERS\CRAWFORDM\DRAWINGS\RAP100T0119\_REDMOND.DWG

xref:  
 RLE-GB-TB22x34  
 RLE-standards  
 xRLE-190-SEP100  
 xRLE-190-SWP100  
 xRLE-190-KAP100  
 xRLE-E31-ASP100  
 xRLE-190-CDP100  
 xRLE-190-CRP100  
 xRLE-190-CWP100  
 xRLE-E31-APP200  
 xRLE-E31-ASP100  
 xRLE-190-ROW-LRTW BOUNDARY  
 xRLE-190-Redmond RAM  
 xRLE-190-RPP100  
 xRLE-E31-LPP100  
 xRLE-E31-LPP100  
 xRLE-190-VRX  
 xRLE-190-VSF  
 xRLE-190-VSF  
 xRLE-190-VSF  
 xRLE-190-RHP100

SEE DWG RAP-07

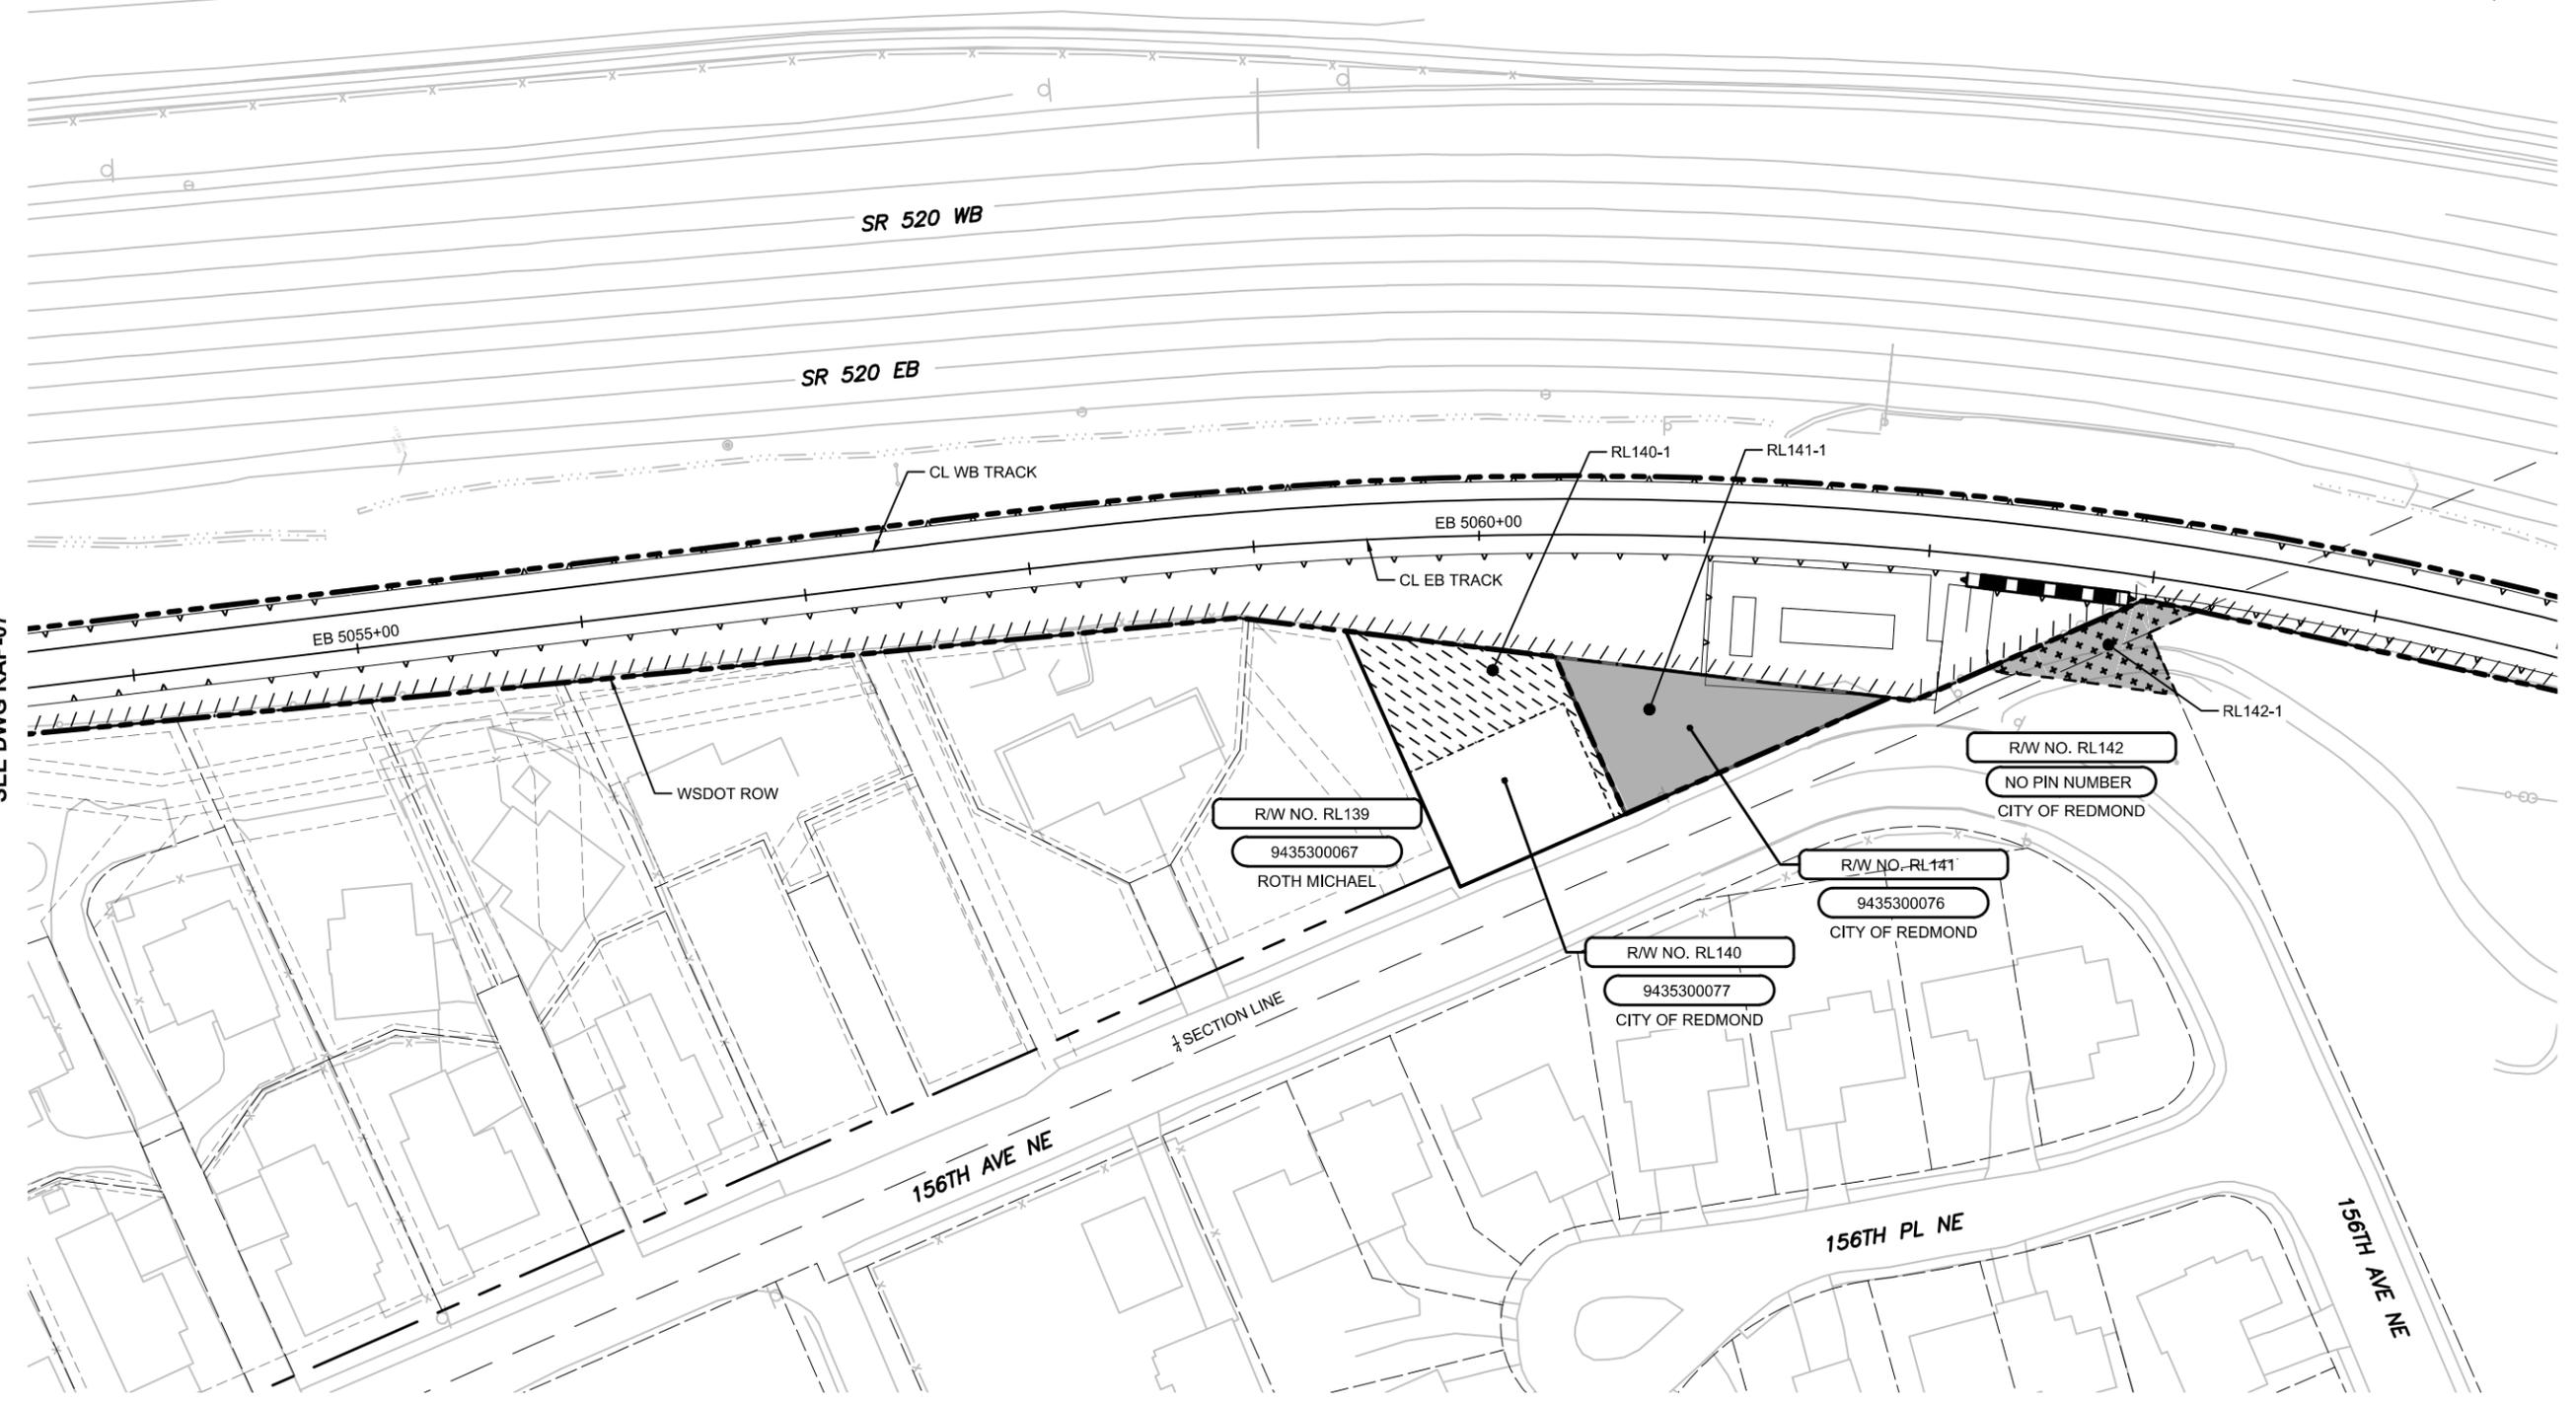

**LEGEND**

- MODIFICATION**
- RELEASE**
- NEW**

SW 1/4 SE 1/4 SEC 11, T 25 N, R 5 E; W.M.



PRELIMINARY ENGINEERING      NOT FOR CONSTRUCTION

**CONCEPTUAL DESIGN**

**FINAL**

DESIGNED BY:  
M. CRAWFORD  
 DRAWN BY:  
M. CRAWFORD  
 CHECKED BY:  
K. CASSEDAY  
 APPROVED BY:  
T. NAGLE



SUBMITTED BY:  
X. XXXXXX

DATE:  
MM/DD/YY

REVIEWED BY:  
X. XXXXXX

DATE:  
MM/DD/YY


SCALE:  
1" = 40'  
 FILENAME:  
RAP100T0119\_REDMOND  
 CONTRACT No.:  
RTA / LR XXXX-XX  
 DATE:  
08/17/18

**DOWNTOWN REDMOND LINK EXTENSION  
 RTC TO DOWNTOWN REDMOND**  
 CITY OF REDMOND RIGHT OF WAY ACQUISITION PLAN

DRAWING No.: **RAP-08**  
 LOCATION ID: XXXX  
 SHEET No.: ####      REV: #

09/04/18 | 11:50 AM | CRAWFORDM | C:\USERS\CRAWFORDM\DRAWINGS\RAP100T0119\_REDMOND.DWG

xref:  
 RLE-GB-TB2234  
 RLE-standards  
 xRLE-L90-SEP100  
 xRLE-L90-SWP100  
 xRLE-L90-KAP100  
 xRLE-E31-ASP100  
 xRLE-L90-CDP100  
 xRLE-L90-CRP100  
 xRLE-L90-CWP100  
 xRLE-E31-APP200  
 xRLE-E31-ASP100  
 xRLE-L90-ROW-LRTW BOUNDARY  
 xRLE-L90-Redmond RA  
 xRLE-L90-RPP100  
 xRLE-E31-LPP100  
 xRLE-E31-LPP100  
 xRLE-L90-VRK  
 xRLE-L90-VSF  
 xRLE-OS-VSF  
 xRLE-L90-VSF  
 xRLE-L90-RHP100

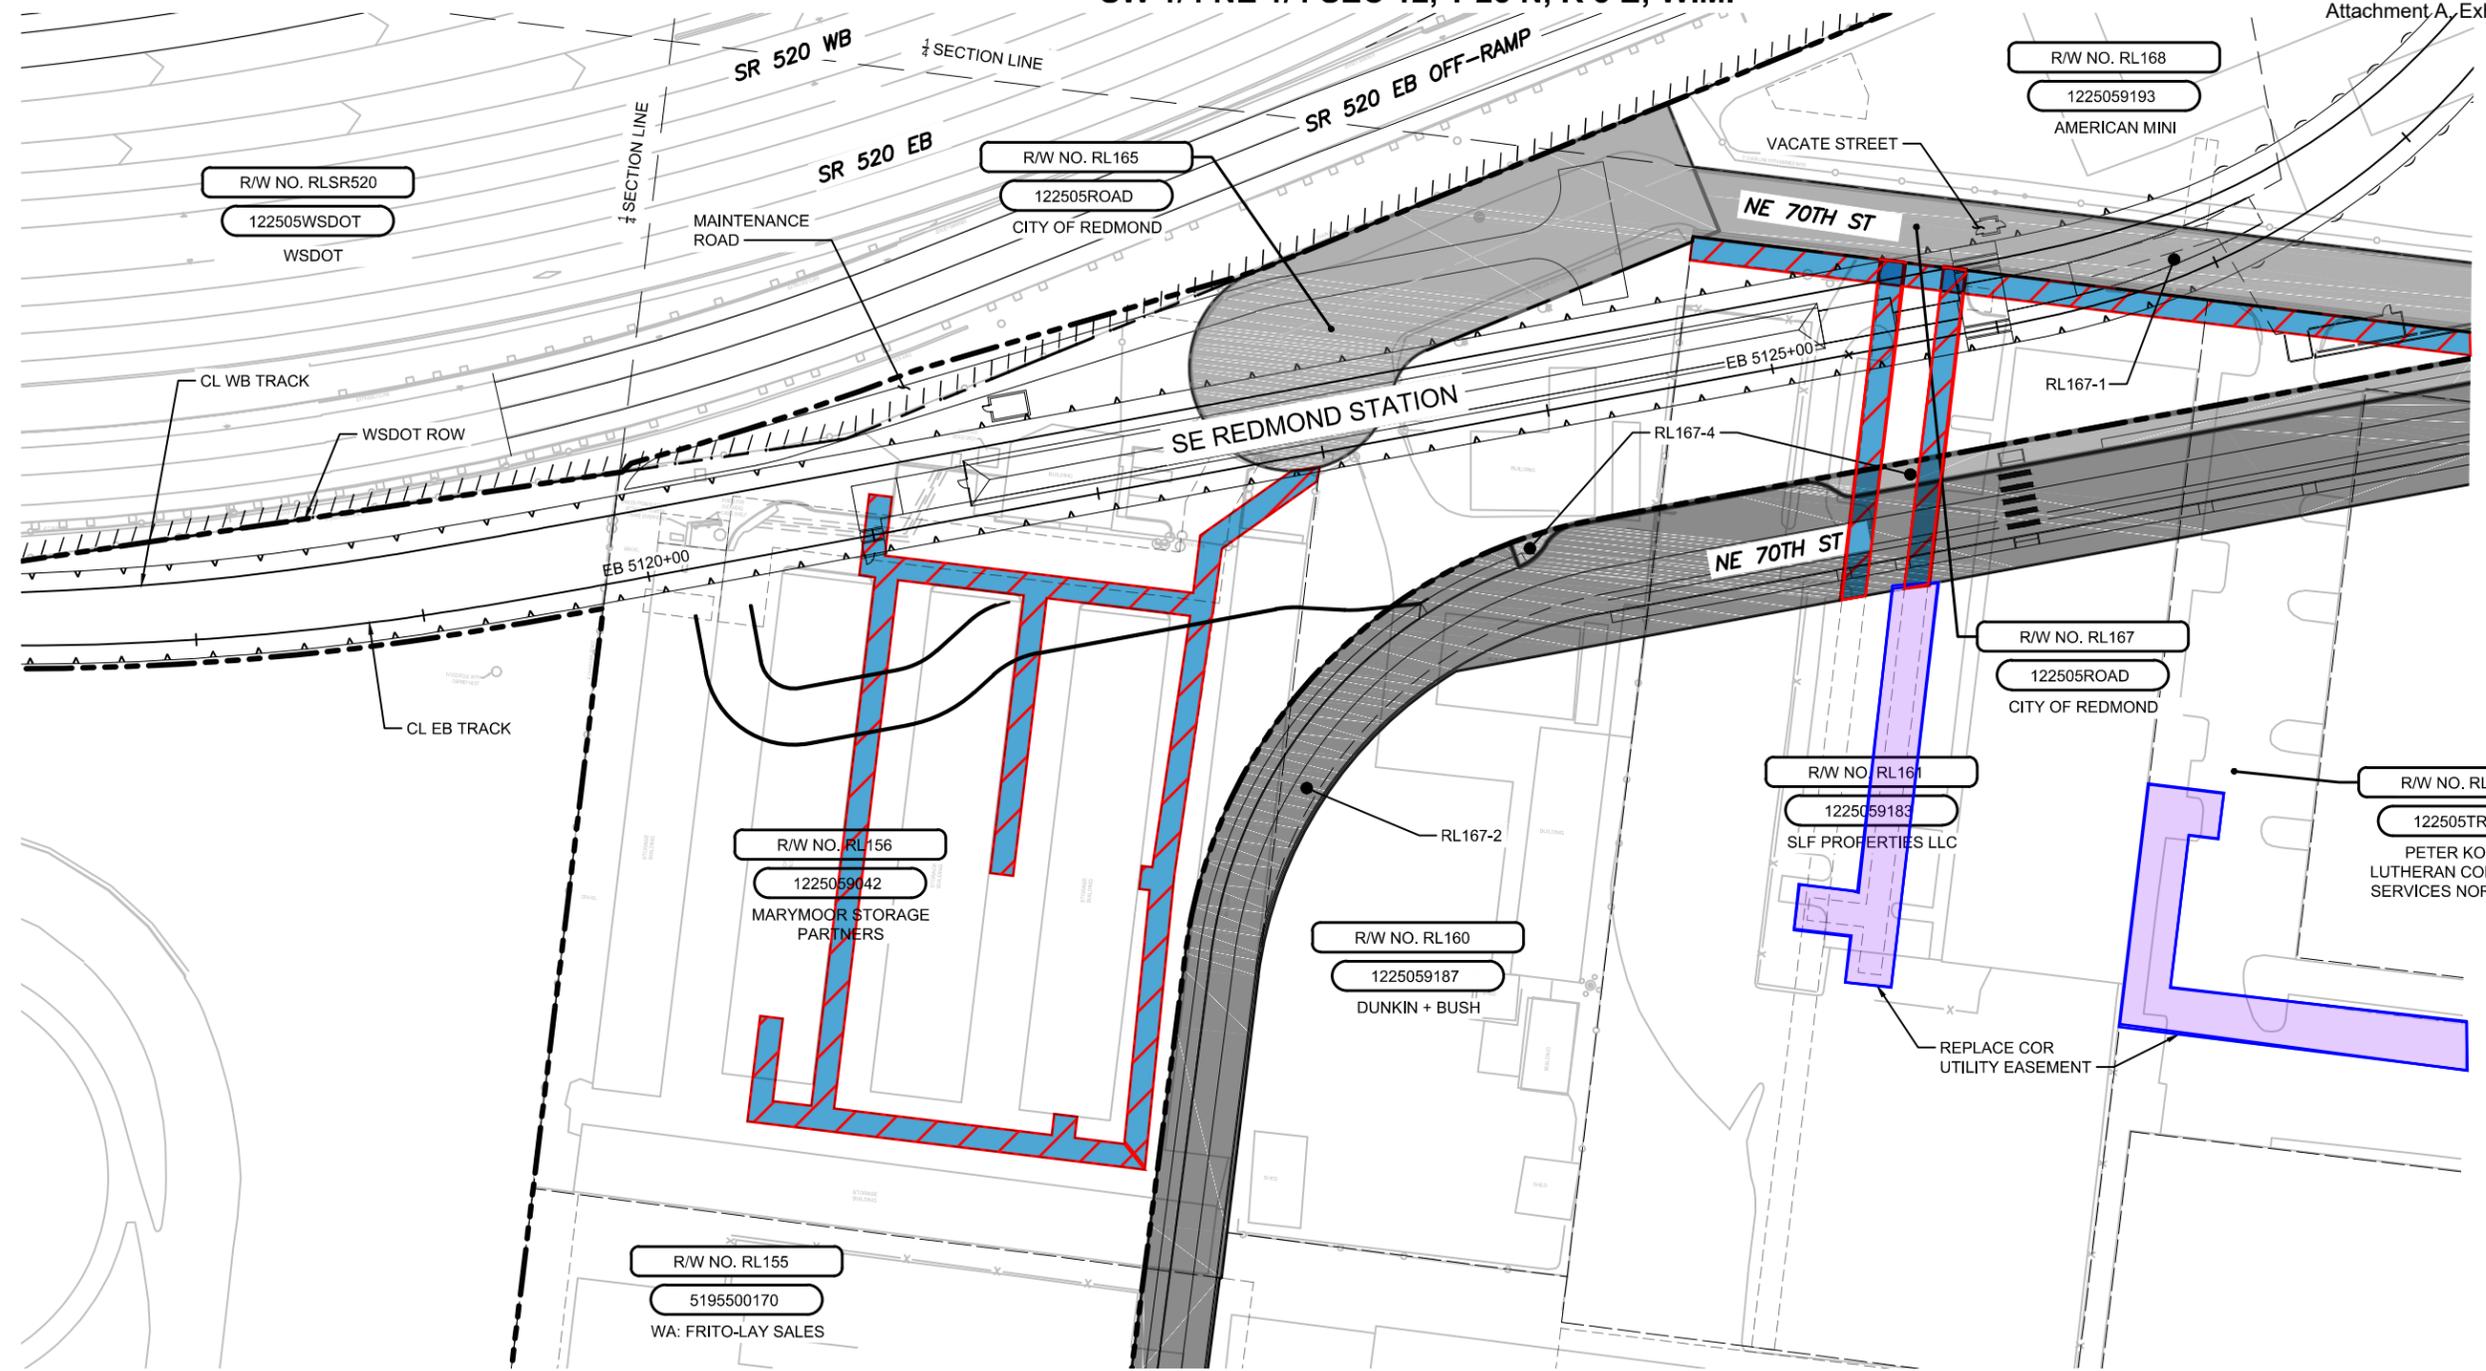

SEE DWG RAP-10

NE 1/4 SW 1/4 SEC 12, T 25 N, R 5 E; W.M.

SEE DWG RAP-16

NW 1/4 SE 1/4 SEC 12, T 25 N, R 5 E; W.M.

**LEGEND**

- MODIFICATION**
- RELEASE**
- NEW**



PRELIMINARY ENGINEERING NOT FOR CONSTRUCTION

**CONCEPTUAL DESIGN**

**FINAL**

DESIGNED BY:  
M. CRAWFORD  
 DRAWN BY:  
M. CRAWFORD  
 CHECKED BY:  
K. CASSEDAY  
 APPROVED BY:  
T. NAGLE



SUBMITTED BY:  
X. XXXXXX

DATE:  
MM/DD/YY

REVIEWED BY:  
X. XXXXXX



DATE:  
MM/DD/YY


SCALE:  
1" = 40'  
 FILENAME:  
RAP100TO119\_REDMOND  
 CONTRACT No.:  
RTA / LR XXXX-XX  
 DATE:  
08/17/18

**DOWNTOWN REDMOND LINK EXTENSION  
 RTC TO DOWNTOWN REDMOND**  
 CITY OF REDMOND RIGHT OF WAY ACQUISITION PLAN

DRAWING No.:  
**RAP-09**  
 LOCATION ID:  
XXXX  
 SHEET No.:  
####  
 REV:  
#

09/04/18 | 11:51 AM | CRAWFORDM C:\USERS\CRAWFORDM\DRAWINGS\RAP100TO119\_REDMOND.DWG

Xrefs:  
 RLE-08-TB22x34  
 RLE-wdondom  
 RLE-190-SEP100  
 RLE-190-SWP100  
 RLE-190-KAP100  
 RLE-E31-ASP100  
 RLE-190-CDP100  
 RLE-190-CRP100  
 RLE-190-CWP100  
 RLE-E31-APP200  
 RLE-E29-ASP100  
 RLE-190-ROW-LRTW  
 RLE-190-Redmond RA  
 RLE-190-RPP100  
 RLE-E29-LPP100  
 RLE-190-LPP100  
 RLE-190-VIX  
 RLE-190-VSF  
 RLE-05-VSF  
 RLE-190-VSF  
 RLE-190-RHP100

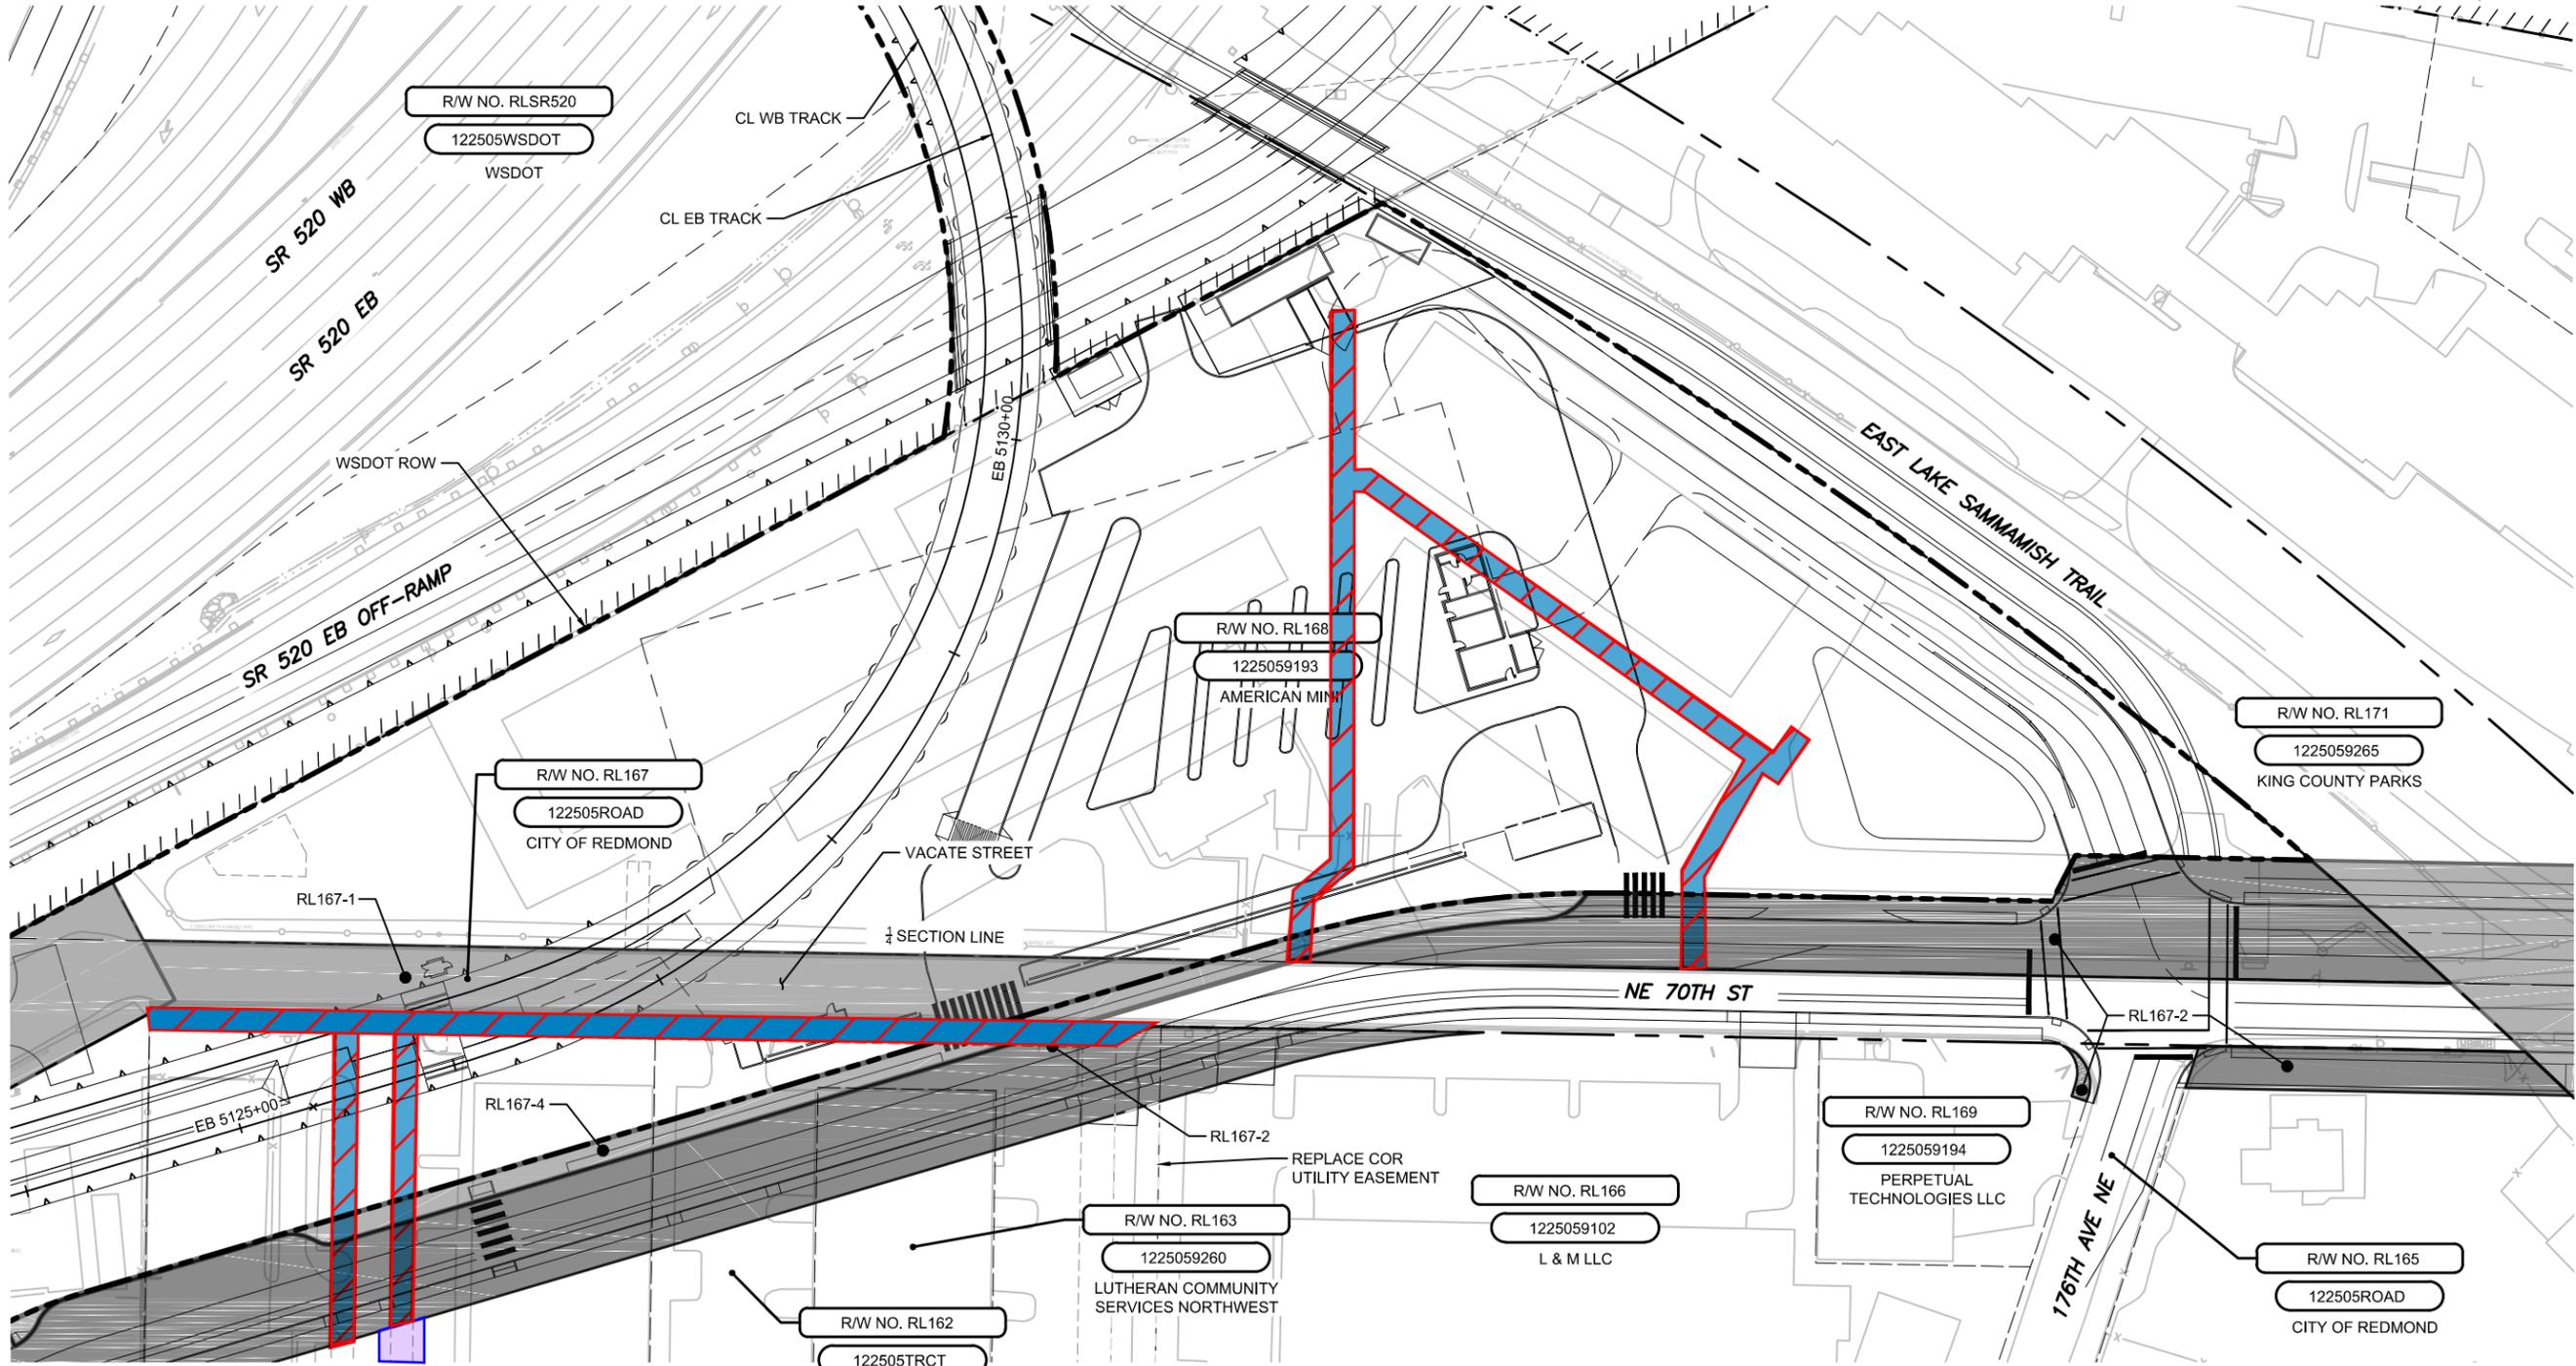

SEE DWG RAP-09


SEE DWG RAP-15

SEE DWG RAP-18 NW 1/4 SE 1/4 SEC 12, T 25 N, R 5 E; W.M.

**LEGEND**

- MODIFICATION**
- RELEASE**
- NEW**

PRELIMINARY ENGINEERING NOT FOR CONSTRUCTION

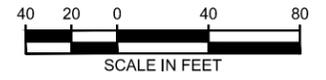

**CONCEPTUAL DESIGN**

**FINAL**

DESIGNED BY:  
M. CRAWFORD  
 DRAWN BY:  
M. CRAWFORD  
 CHECKED BY:  
K. CASSEDAY  
 APPROVED BY:  
T. NAGLE



SCALE:  
1" = 40'  
 FILENAME:  
RAP100T0119\_REDMOND  
 CONTRACT No.:  
RTA / LR XXXX-XX  
 DATE:  
08/17/18

**DOWNTOWN REDMOND LINK EXTENSION  
 RTC TO DOWNTOWN REDMOND**

CITY OF REDMOND RIGHT OF WAY ACQUISITION PLAN

DRAWING No.: **RAP-10**  
 LOCATION ID: XXXX  
 SHEET No.: #### REV: #


09/04/18 11:53 AM | CRAWFORDM C:\USERS\CRAWFORDM\DOCUMENTS\REDMOND RAP\DRAWINGS\RAP100T0119\_REDMOND.DWG

No.	DATE	DSN	CHK	APP	REVISION

SUBMITTED BY:  
X. XXXXXX  
 DATE:  
MM/DD/YY

REVIEWED BY:  
X. XXXXXX  
 DATE:  
MM/DD/YY

Xrefs:  
 RLE-08-TB22x34  
 RLE-standards  
 RLE-190-SEP100  
 RLE-190-SWP100  
 RLE-190-KAP100  
 RLE-E31-ASP100  
 RLE-190-CDP100  
 RLE-190-CRP100  
 RLE-190-CWP100  
 RLE-E31-APP200  
 RLE-E29-ASP100  
 RLE-190-ROW-LRTW-BOUNDARY  
 RLE-190-Redmond RA  
 RLE-190-RPP100  
 RLE-E29-LPP100  
 RLE-E31-LPP100  
 RLE-190-VIX  
 RLE-195-VSF  
 RLE-05-VSF  
 RLE-190-VSF  
 RLE-190-RHP100

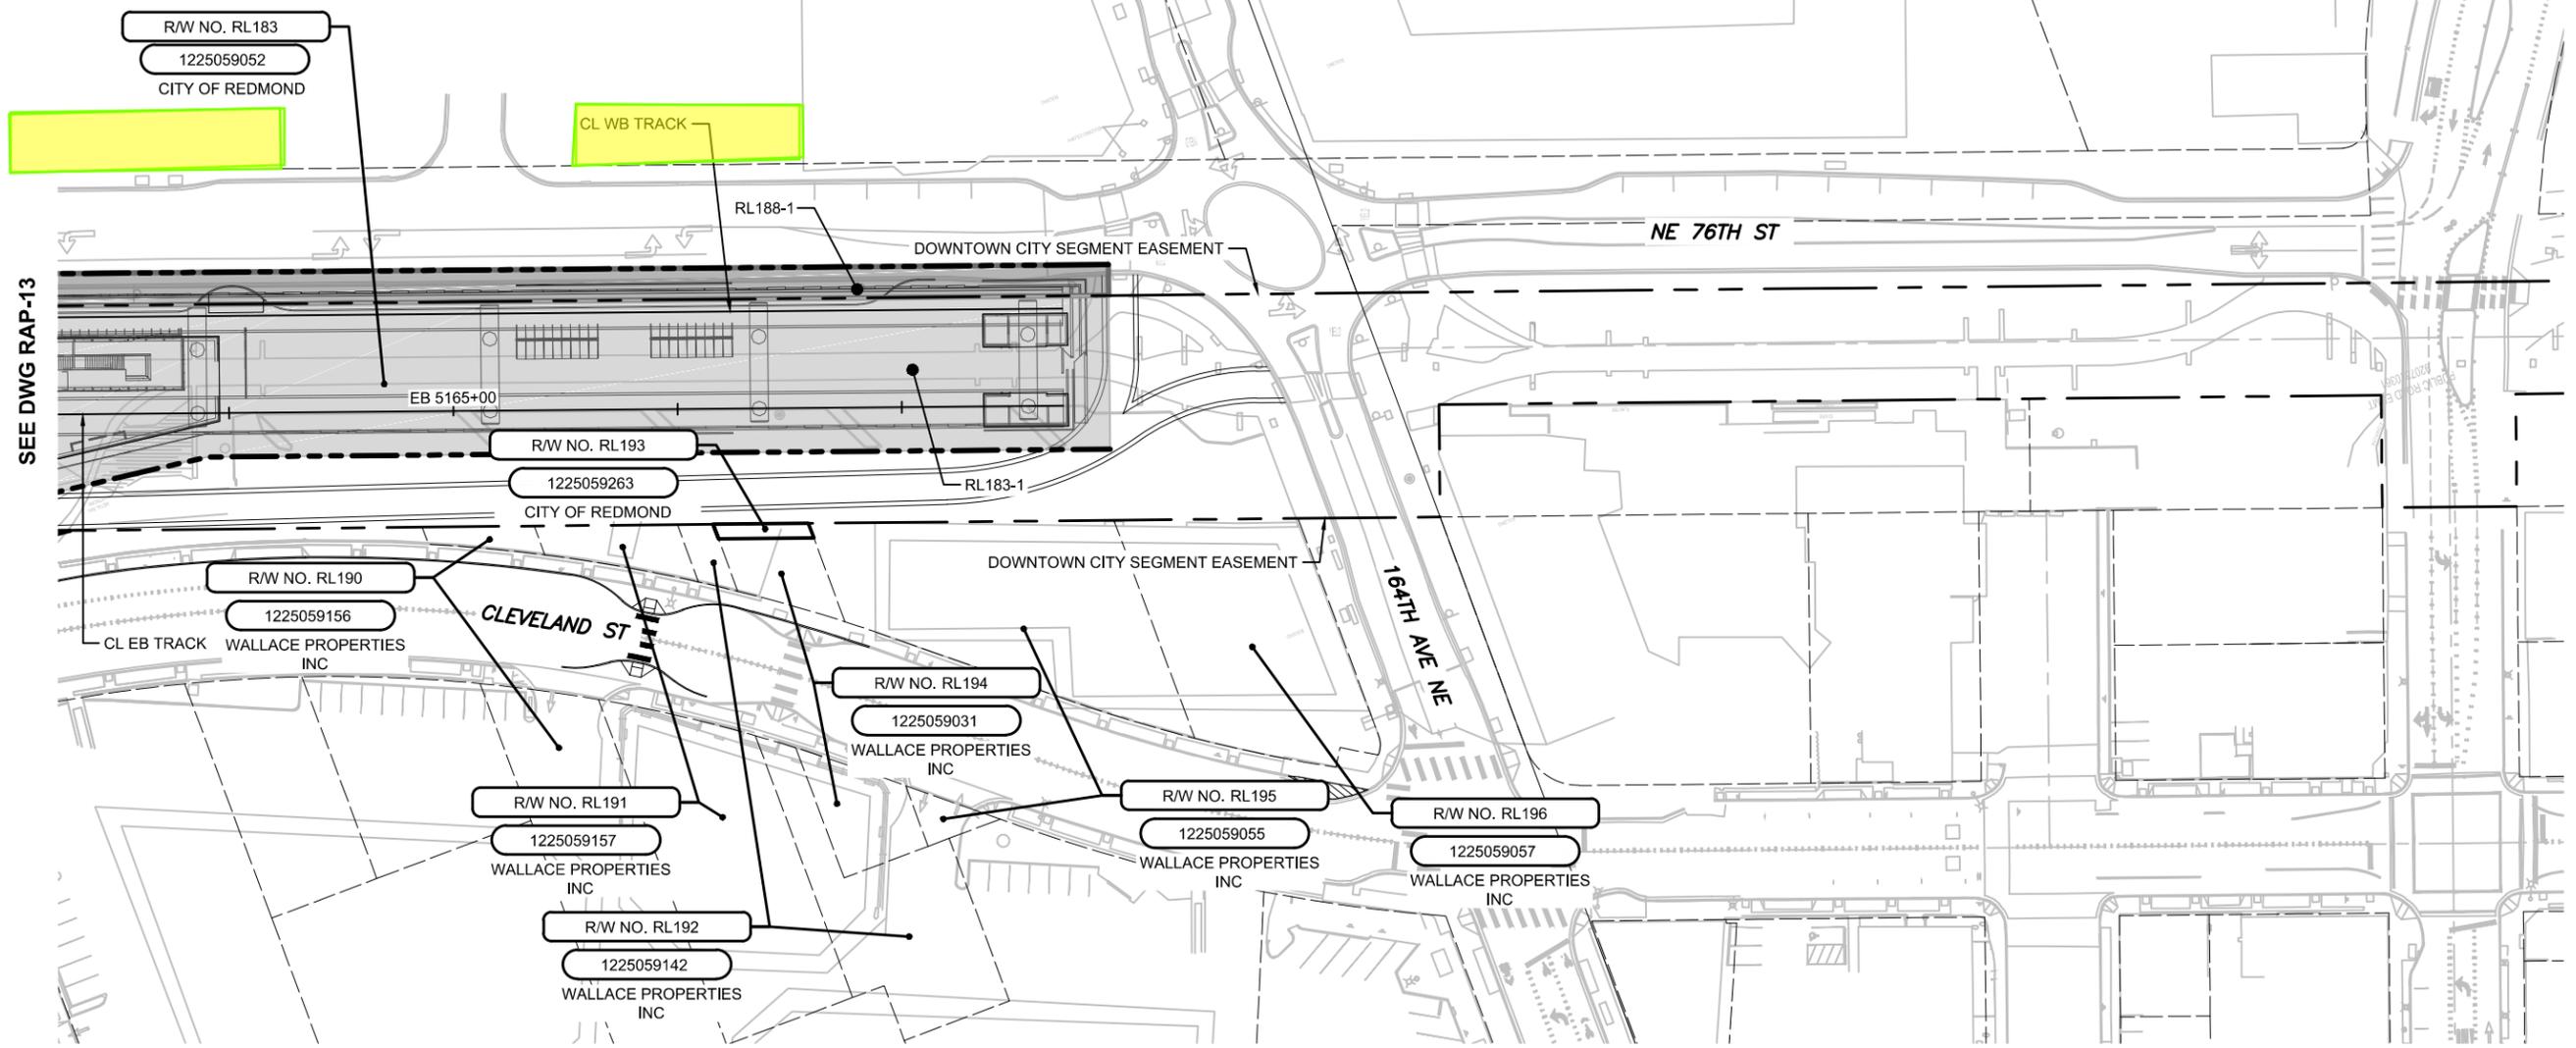

**LEGEND**

- MODIFICATION**
- RELEASE**
- NEW**

PRELIMINARY ENGINEERING

NOT FOR CONSTRUCTION

40 20 0 40 80  
SCALE IN FEET

# CONCEPTUAL DESIGN

FINAL

DESIGNED BY:  
M. CRAWFORD  
 DRAWN BY:  
M. CRAWFORD  
 CHECKED BY:  
K. CASSEDAY  
 APPROVED BY:  
T. NAGLE



SUBMITTED BY: X. XXXXXX      DATE: MM/DD/YY      REVIEWED BY: X. XXXXXX

LINE IS 1" AT FULL SCALE



SCALE:  
1" = 40'  
 FILENAME:  
RAP100T0119\_REDMOND  
 CONTRACT No.:  
RTA / LR XXXX-XX  
 DATE:  
08/17/18

## DOWNTOWN REDMOND LINK EXTENSION RTC TO DOWNTOWN REDMOND

CITY OF REDMOND RIGHT OF WAY ACQUISITION PLAN


DRAWING No.: **RAP-14**  
 LOCATION ID: XXXX  
 SHEET No.: ####      REV: #

09/04/18 | 11:57 AM | CRAWFORDM  
 C:\USERS\CRAWFORDM\DOCUMENTS\IR\REDMOND RAP\DRAWINGS\RAP100T0119\_REDMOND.DWG

No.	DATE	DSN	CHK	APP	REVISION

SEE DWG RAP-10 SW 1/4 NE 1/4 SEC 12, T 25 N, R 5 E; W.M.

Xrefs:  
RLE-08-TB22x34  
RLE-08-standards  
RLE-190-SEP100  
RLE-190-SWP100  
RLE-190-KAP100  
RLE-E31-ASP100  
RLE-190-CDP100  
RLE-190-CRP100  
RLE-190-CWP100  
RLE-E31-APP200  
RLE-E29-ASP100  
RLE-190-ROW-LRTW  
RLE-190-Redmond RA  
RLE-190-RPP100  
RLE-E29-LPP100  
RLE-E31-LPP100  
RLE-190-VIX  
RLE-095-VSF  
RLE-095-VSF  
RLE-190-VSF  
RLE-190-RHP100

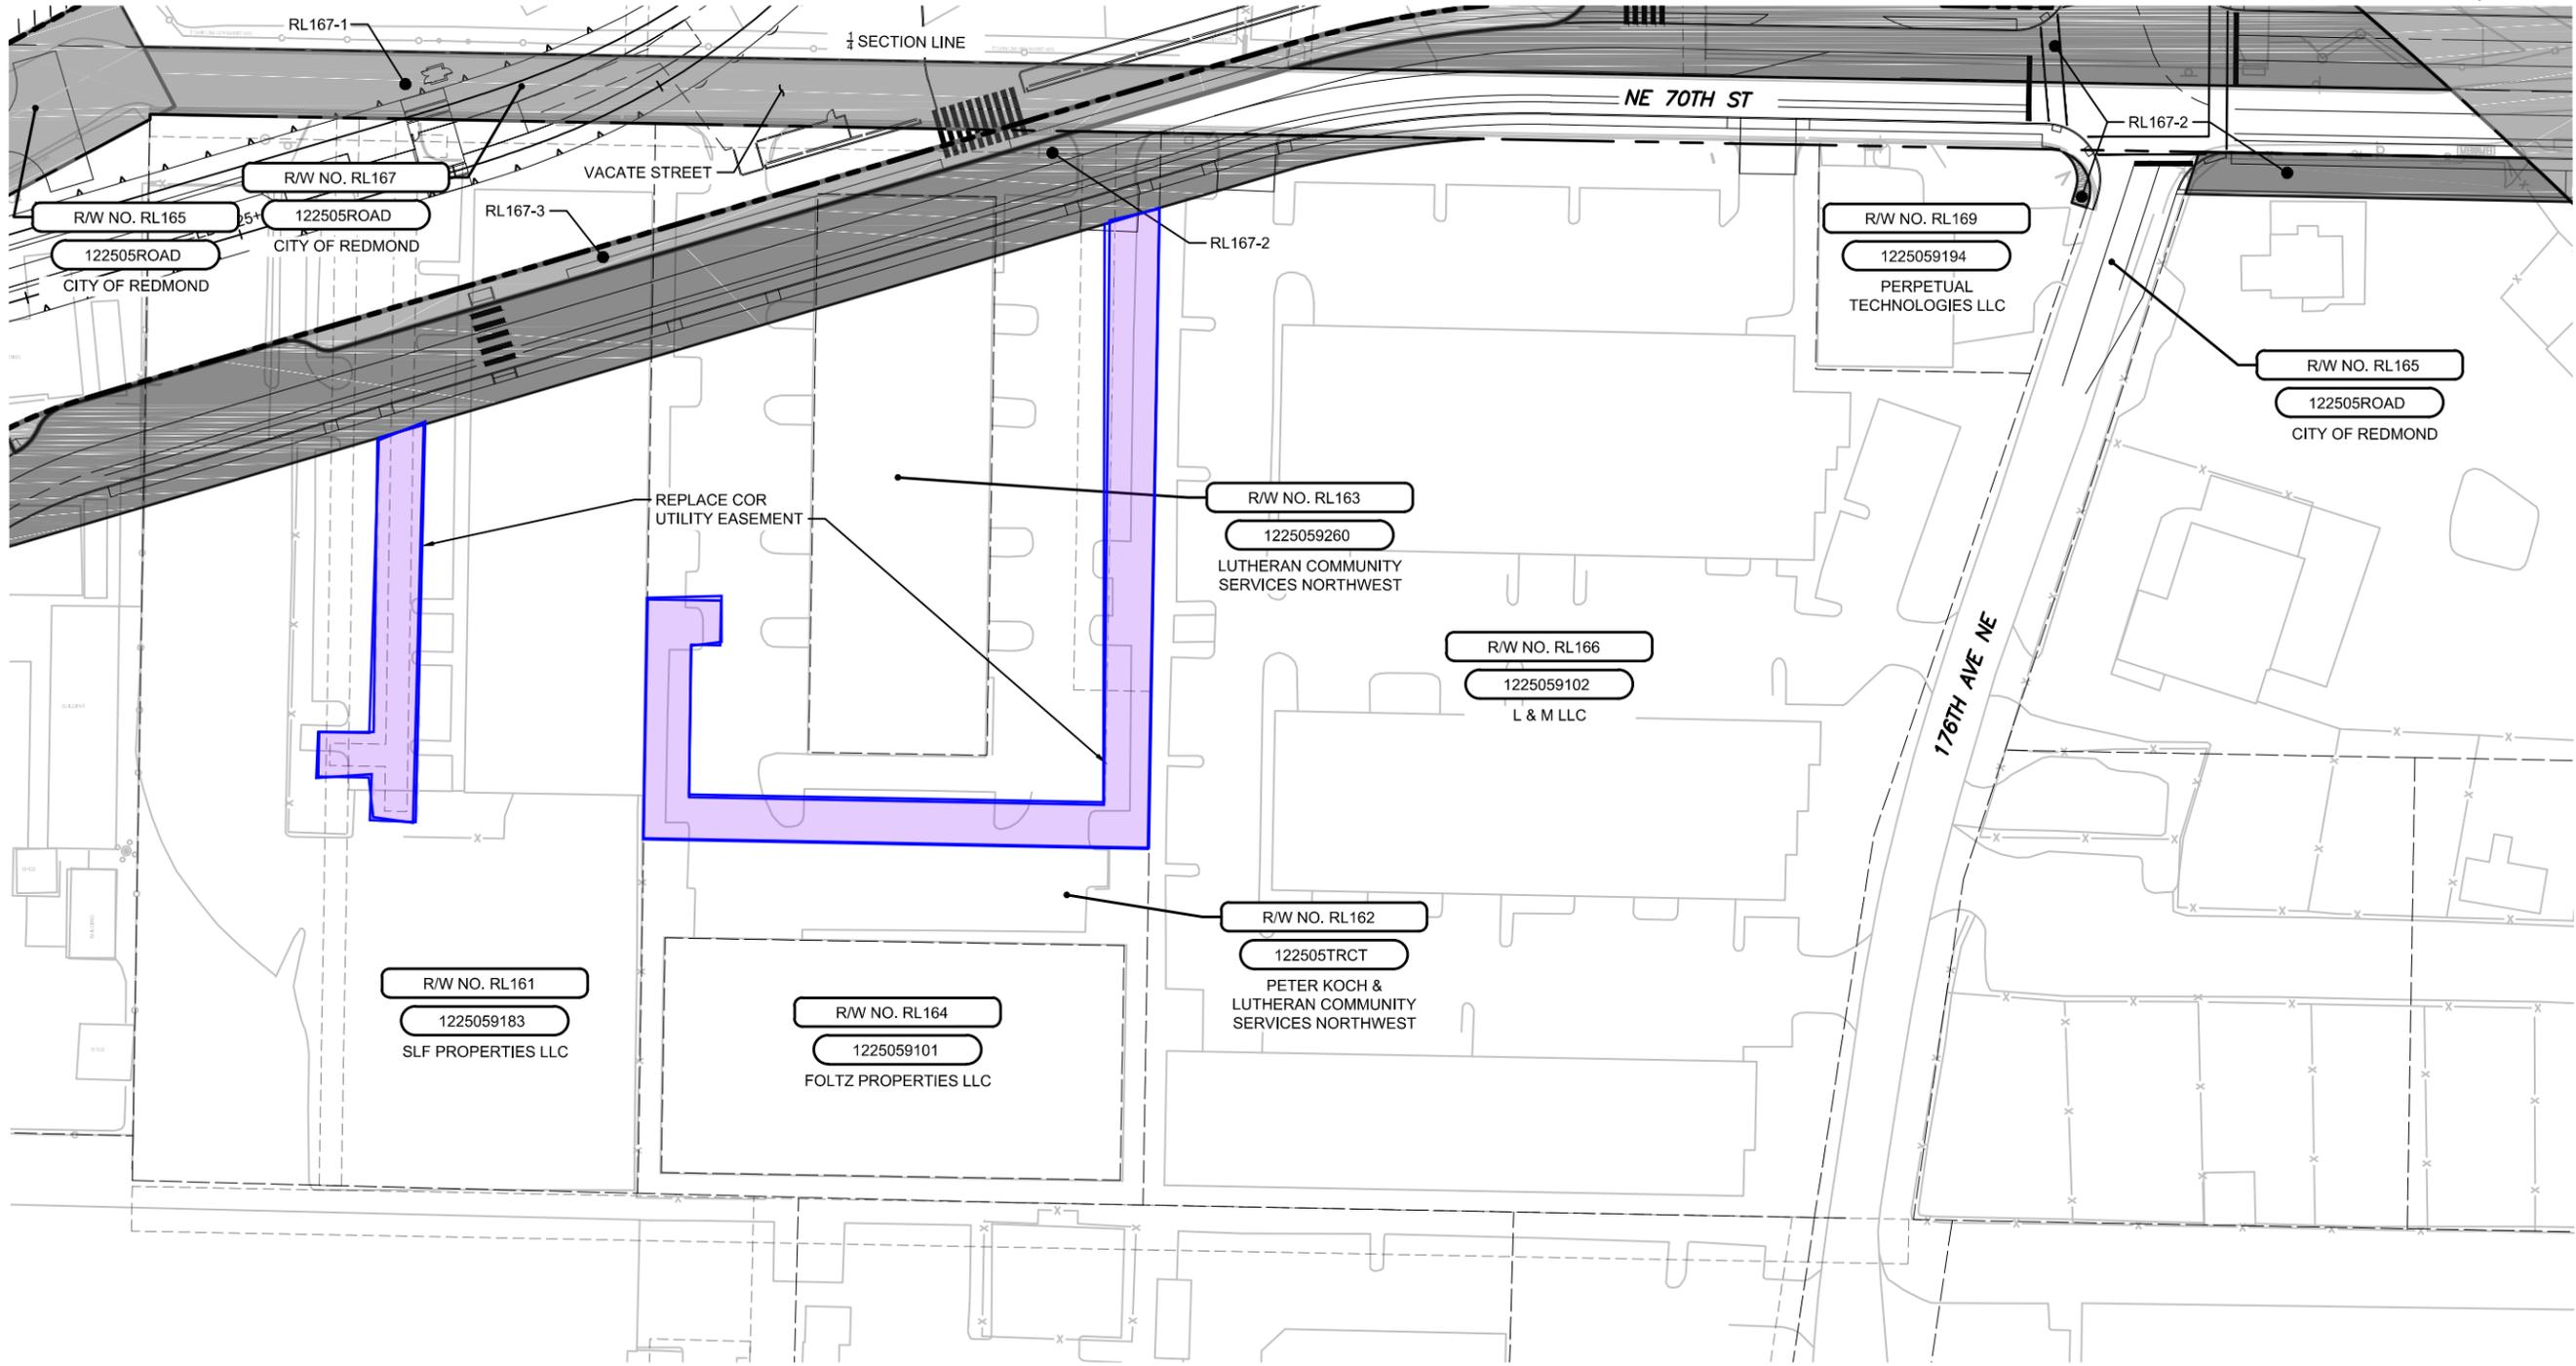

NW 1/4 SE 1/4 SEC 12, T 25 N, R 5 E; W.M.

**LEGEND**

- MODIFICATION**
- RELEASE**
- NEW**

PRELIMINARY ENGINEERING NOT FOR CONSTRUCTION

SCALE IN FEET

# CONCEPTUAL DESIGN

## FINAL

DESIGNED BY:  
M. CRAWFORD  
DRAWN BY:  
M. CRAWFORD  
CHECKED BY:  
K. CASSEDAY  
APPROVED BY:  
T. NAGLE



SUBMITTED BY:  
X. XXXXXX  
APPROVED BY:  
X. XXXXXX  
DATE:  
MM/DD/YY

LINE IS 1" AT FULL SCALE



SCALE:  
1" = 40'  
FILENAME:  
RAP100T0119\_REDMOND  
CONTRACT No.:  
RTA / LR XXXX-XX  
DATE:  
08/17/18

### DOWNTOWN REDMOND LINK EXTENSION RTC TO DOWNTOWN REDMOND

CITY OF REDMOND RIGHT OF WAY ACQUISITION PLAN

DRAWING No.: **RAP-18**  
LOCATION ID: XXXX  
SHEET No.: ####  
REV: #


09/04/18 | 12:02 PM | CRAWFORDM C:\USERS\CRAWFORDM\DOCUMENTS\REDMOND RAP\DRAWINGS\RAP100T0119\_REDMOND.DWG

SEE DWG RAP-01

SE 1/4 SW 1/4 SEC 14, T 25 N, R 5 E; W.M.

SEE DWG RAP-02

- Xref:
- RL-GB-TB22x34
- RL-standards
- xRL-190-SEP100
- xRL-190-SWP100
- xRL-190-KAP100
- xRL-190-CDP100
- xRL-190-CRP100
- xRL-190-CWP100
- xRL-190-APP200
- xRL-190-ASP100
- xRL-190-ROW-LRTW
- xRL-190-Redmond RA
- xRL-190-RPP100
- xRL-190-LPP100
- xRL-190-LPP100
- xRL-190-VRX
- xRL-190-VSF
- xRL-190-VSF
- xRL-190-VSF
- xRL-190-RHP100

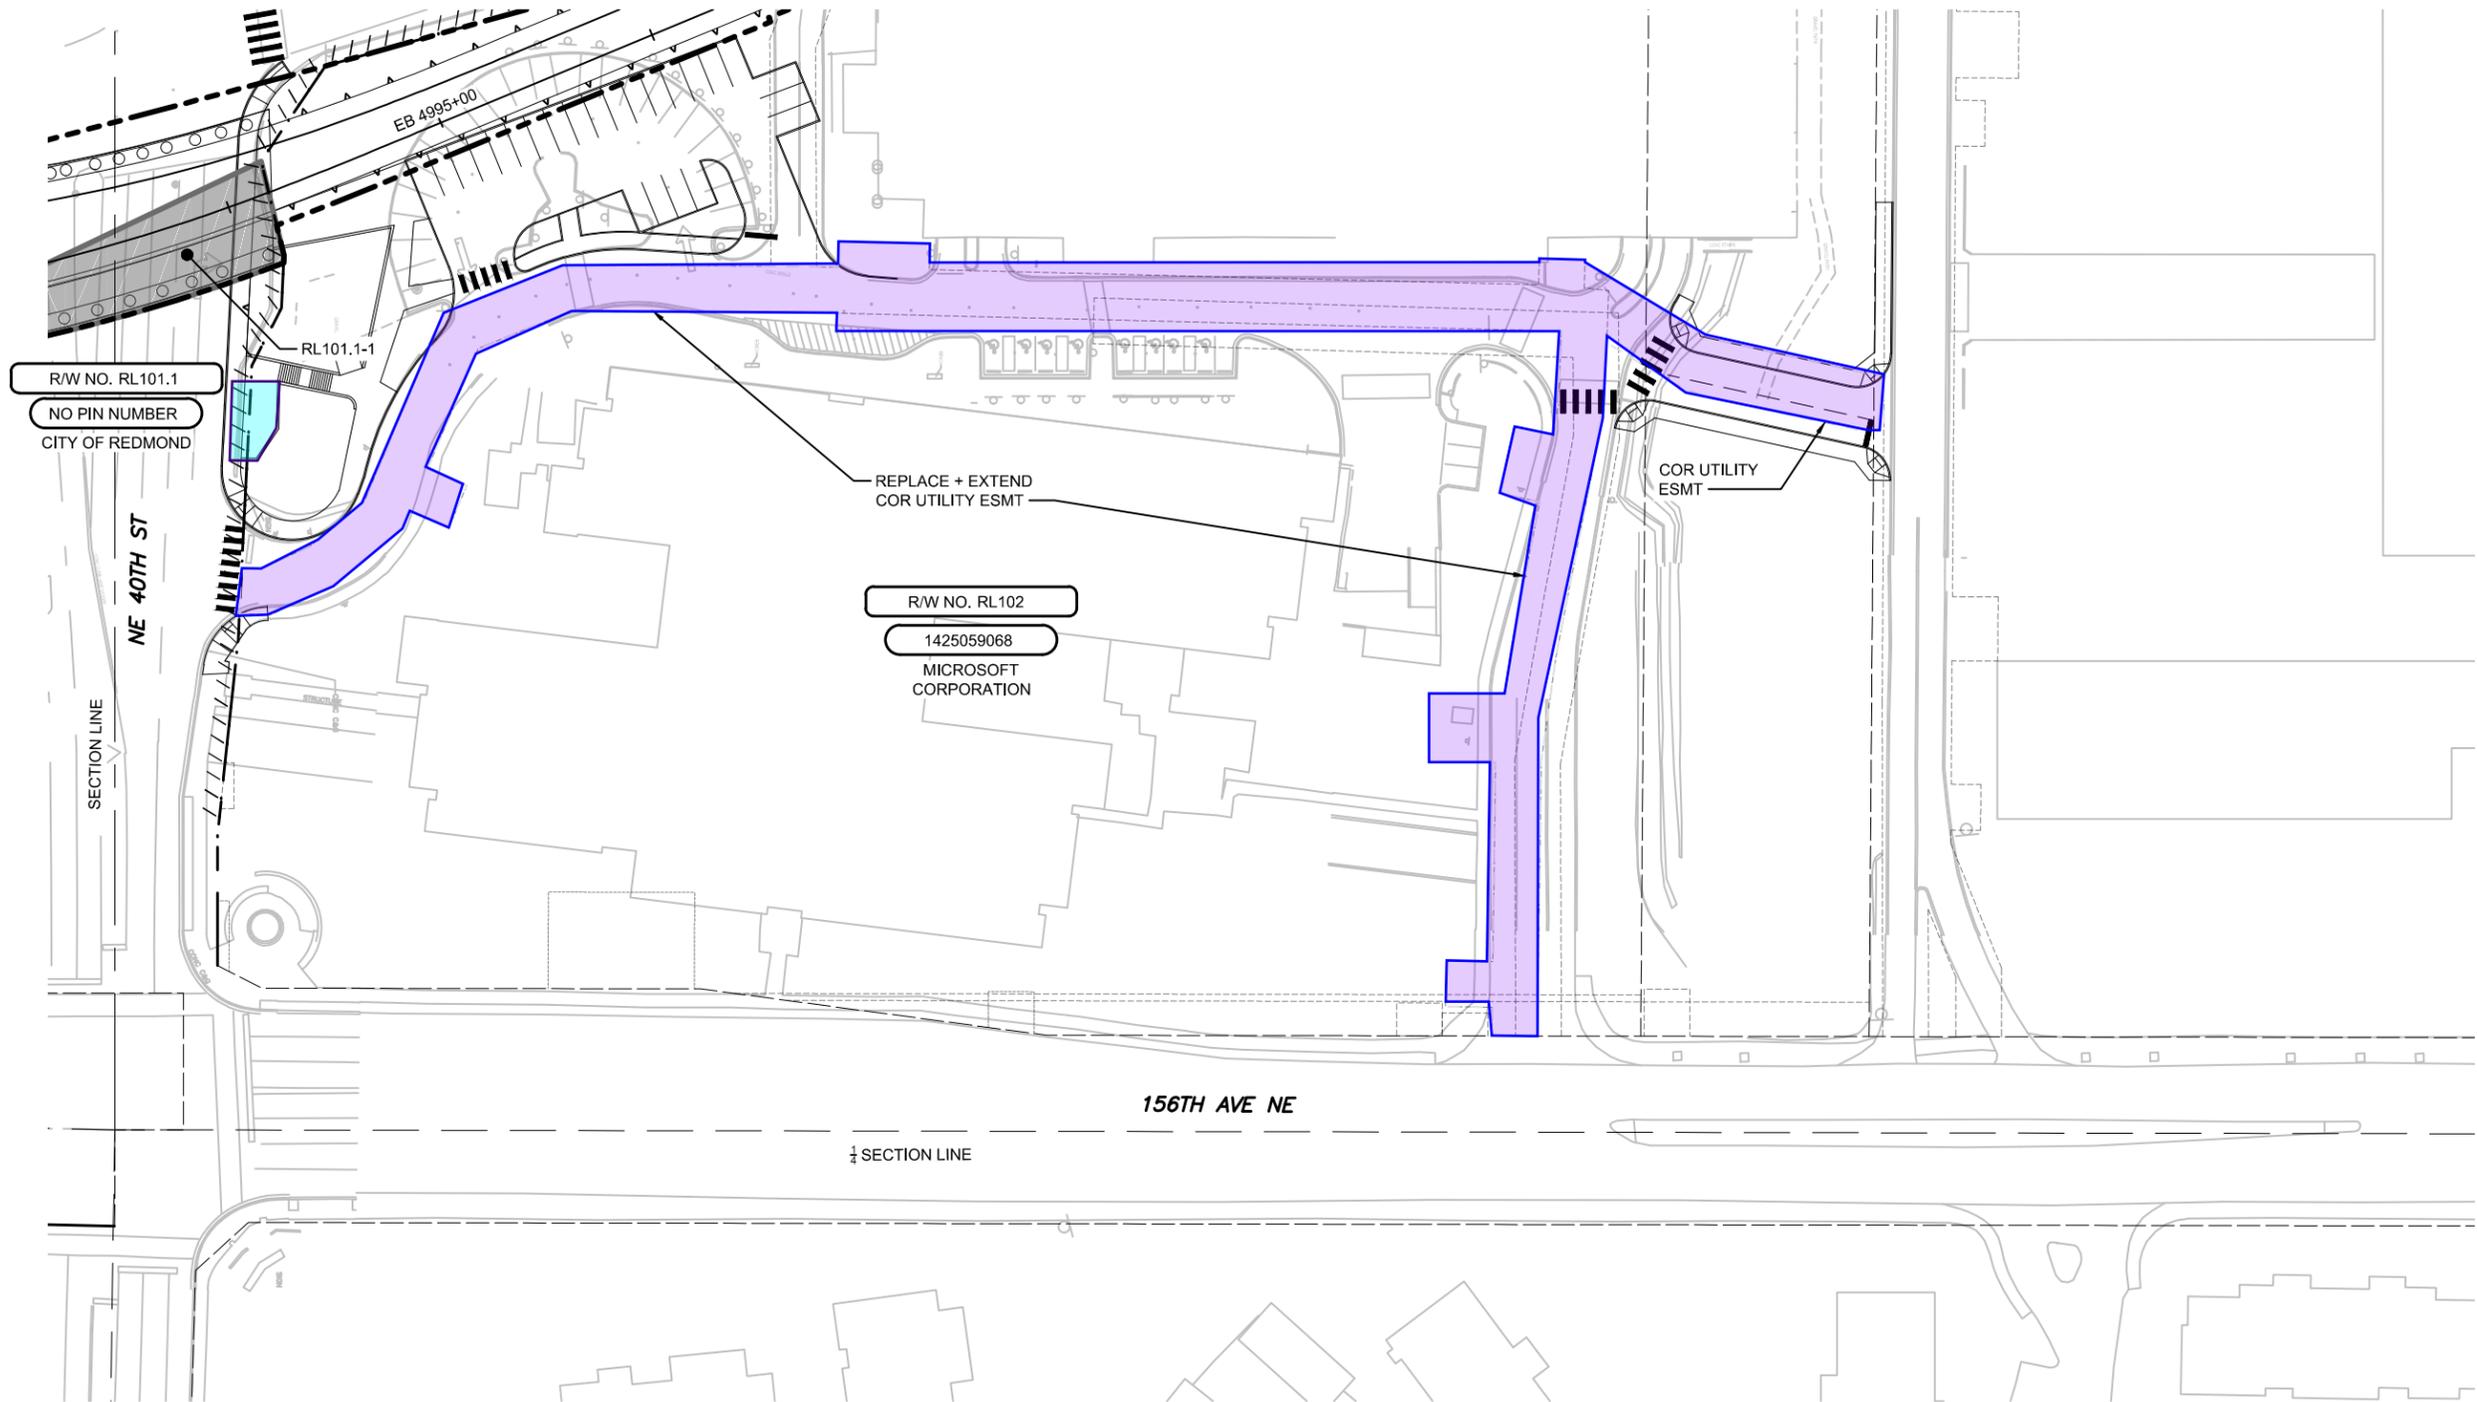

**LEGEND**

- MODIFICATION**
- RELEASE**
- NEW**

**CLOSEOUT ITEMS**

- TBD by DBPM**

SW 1/4 SE 1/4 SEC 14, T 25 N, R 5 E; W.M.



PRELIMINARY  
ENGINEERING

NOT FOR  
CONSTRUCTION

**CONCEPTUAL DESIGN**

**FINAL**

DESIGNED BY:  
M. CRAWFORD  
DRAWN BY:  
M. CRAWFORD  
CHECKED BY:  
K. CASSEDAY  
APPROVED BY:  
T. NAGLE



SUBMITTED BY:  
X. XXXXXX

DATE:  
MM/DD/YY

REVIEWED BY:  
X. XXXXXX



DATE:  
MM/DD/YY

SCALE:  
1" = 40'  
FILENAME:  
RAP100T0119\_REDMOND  
CONTRACT No.:  
RTA / LR XXXX-XX  
DATE:  
08/17/18

**DOWNTOWN REDMOND LINK EXTENSION  
RTC TO DOWNTOWN REDMOND**

CITY OF REDMOND RIGHT OF WAY ACQUISITION PLAN

DRAWING No.:  
**RAP-20**  
LOCATION ID:  
XXXX  
SHEET No.:  
###  
REV:  
#