



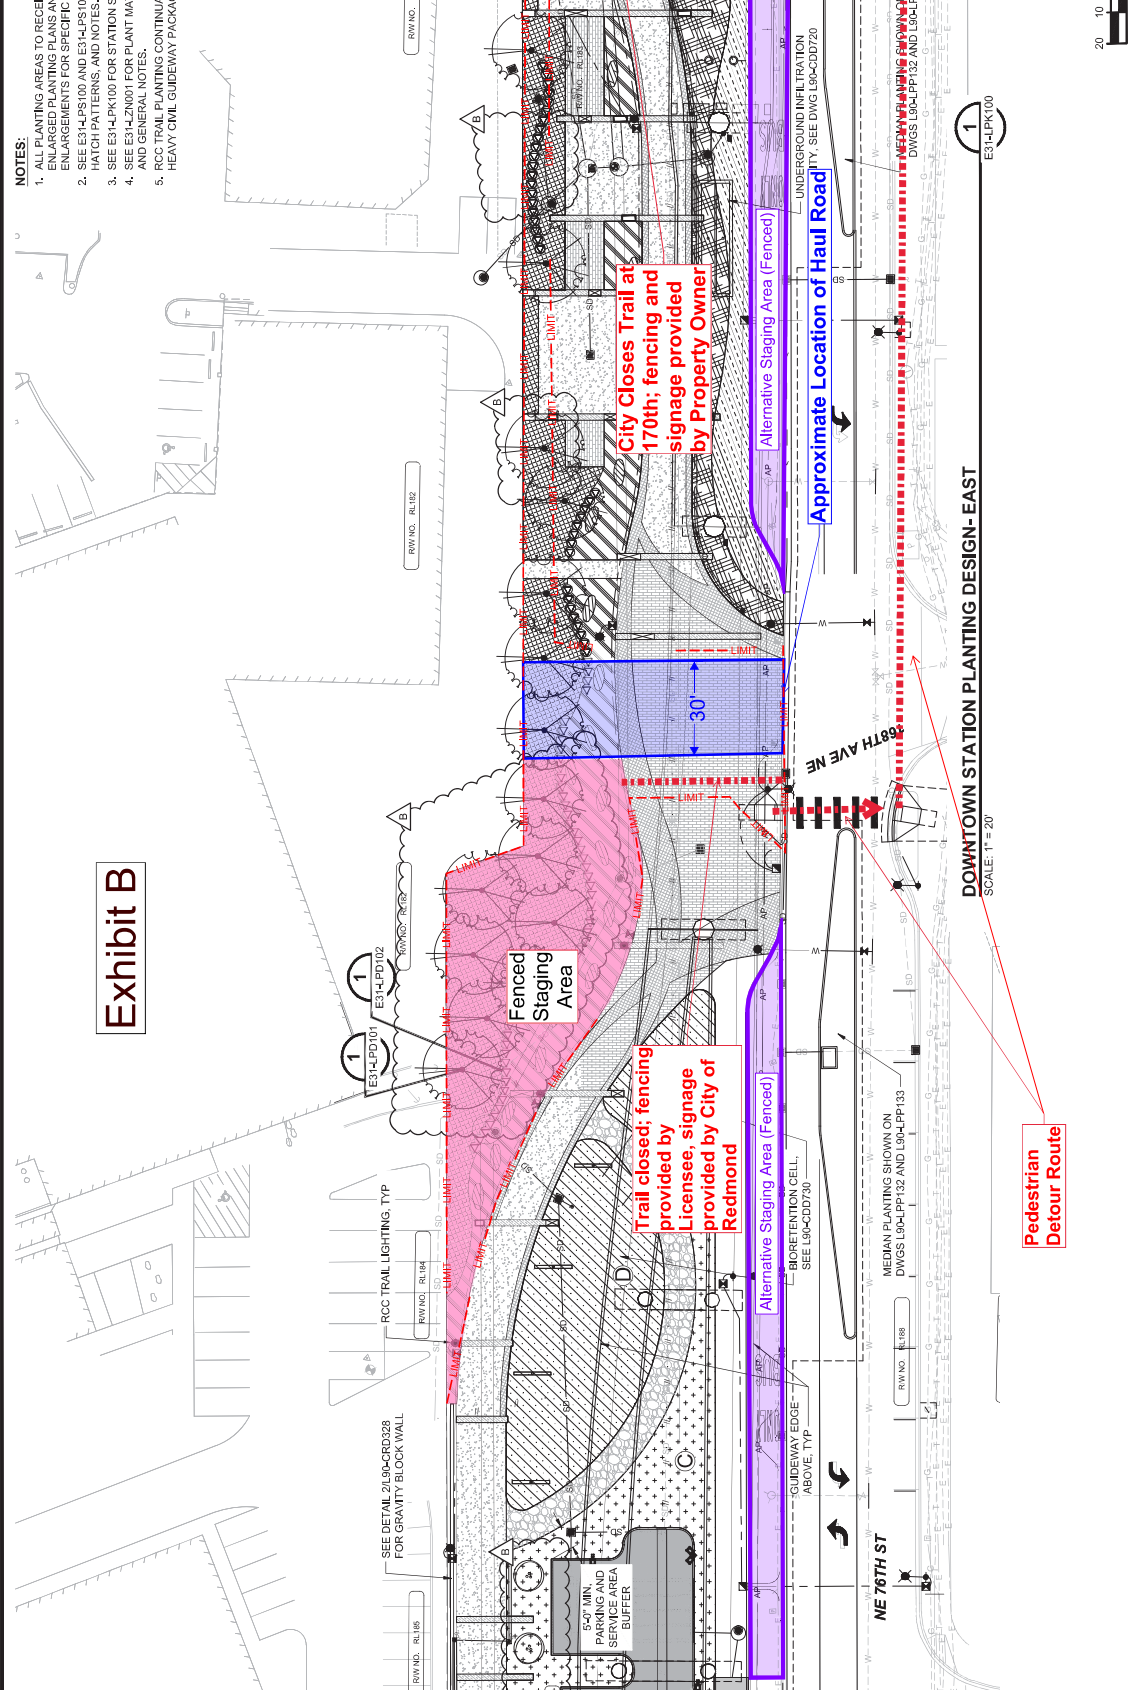

- NOTES:**
1. ALL PLANTING AREAS TO RECEIVE SOIL PREP. SEE ENLARGED PLANS AND PLANTING ENLARGEMENTS FOR SPECIFIC SOIL PREPARATIONS, HATCH PATTERNS, AND NOTES.
 2. SEE E31-LPP100 AND E31-LPP101 FOR PLANT SCHEDULE, HATCH PATTERNS, AND NOTES.
 3. SEE E31-LPP100 FOR STATION SHEET KEY LAYOUT.
 4. SEE E31-LPP100 FOR PLANT MATERIAL SETBACK CHART AND GENERAL NOTES.
 5. ALL PLANTING CONTINUATION IS INCLUDED IN THE HEAVY CIVIL GUIDEWAY PACKAGE ON L90-LPP DRAWINGS.

Exhibit B

10/21/22 | 8:01 AM | MWALTON
C:\P\WORK\IN\J\AC085_B\J\EG_EX-WALTON\MI\ID29745\RP200-E31-LPP103.DWG

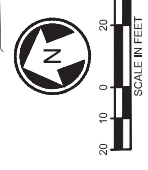

1
E31-LPP100

DOWNTOWN STATION PLANTING DESIGN-EAST
SCALE: 1" = 20'

⑥ NDC-00083 ⑥ NDC-00071

NO.	DATE	BSN	CHK	APP	REVISION
B	10/13/2022	JV	DK	JV	NDC-00071
A	11/04/2021	JV	DK	JV	NDC-00083
O	09/18/2021	JV	DK	JV	ISSUED FOR CONSTRUCTION



HBB
LANDSCAPE ARCHITECTURE
SINCE 1981

SWK
Sway and Wilbeck / Kuey

Sound Transit
LINE IS 1" AT FULL SCALE

SCALE: 1" = 20'
FILENAME: R200-E31-LPP103
CONTRACT NO.: RTACN 0149-18
DATE: 08/18/2021

DESIGN PACKAGE: DTS
PERMIT INFORMATION

DOWNTOWN REDMOND LINK EXTENSION
CONTRACT R200
REDMOND TECH STATION TO DOWNTOWN REDMOND
DOWNTOWN REDMOND STATION - LANDSCAPE
PLANTING PLAN
3 OF 3

DRAWING NO.: E31-LPP103
FACILITY ID: E31
SHEET NO.: 449
REV: B