

Paw 10/25/19 6:57pm - P:\R\RMDX00000062\0400CAD\TT\SHEETS\PS&E\TTGNO01RMDX0062.dwg

Supervisor	M. FELIBERTI	10/2019			REGION NO.	STATE	FED. AID PROJ. NO.	SHEET NO.	TOTAL SHEETS
Designed By	P. WOLF	10/2019				WASH			
Checked By	M. FELIBERTI	10/2019			JOB NUMBER				
Detailed By	O. AHRENSFELD	10/2019							
					REVISION		BY	APP'D	




**DAVID EVANS AND ASSOCIATES INC.**  
 14432 SE Eastgate Way, Suite 400  
 Bellevue Washington 98007  
 Phone: 425.519.6500

**City of Redmond**  
 WASHINGTON

520 TRAIL GRADE SEPARATION  
 AT NE 40TH STREET

SHEET  
 OF  
 SHEETS


SEC. 14 AND 23, T. 25N., R.5E., W.M.  
CITY OF REDMOND

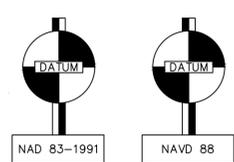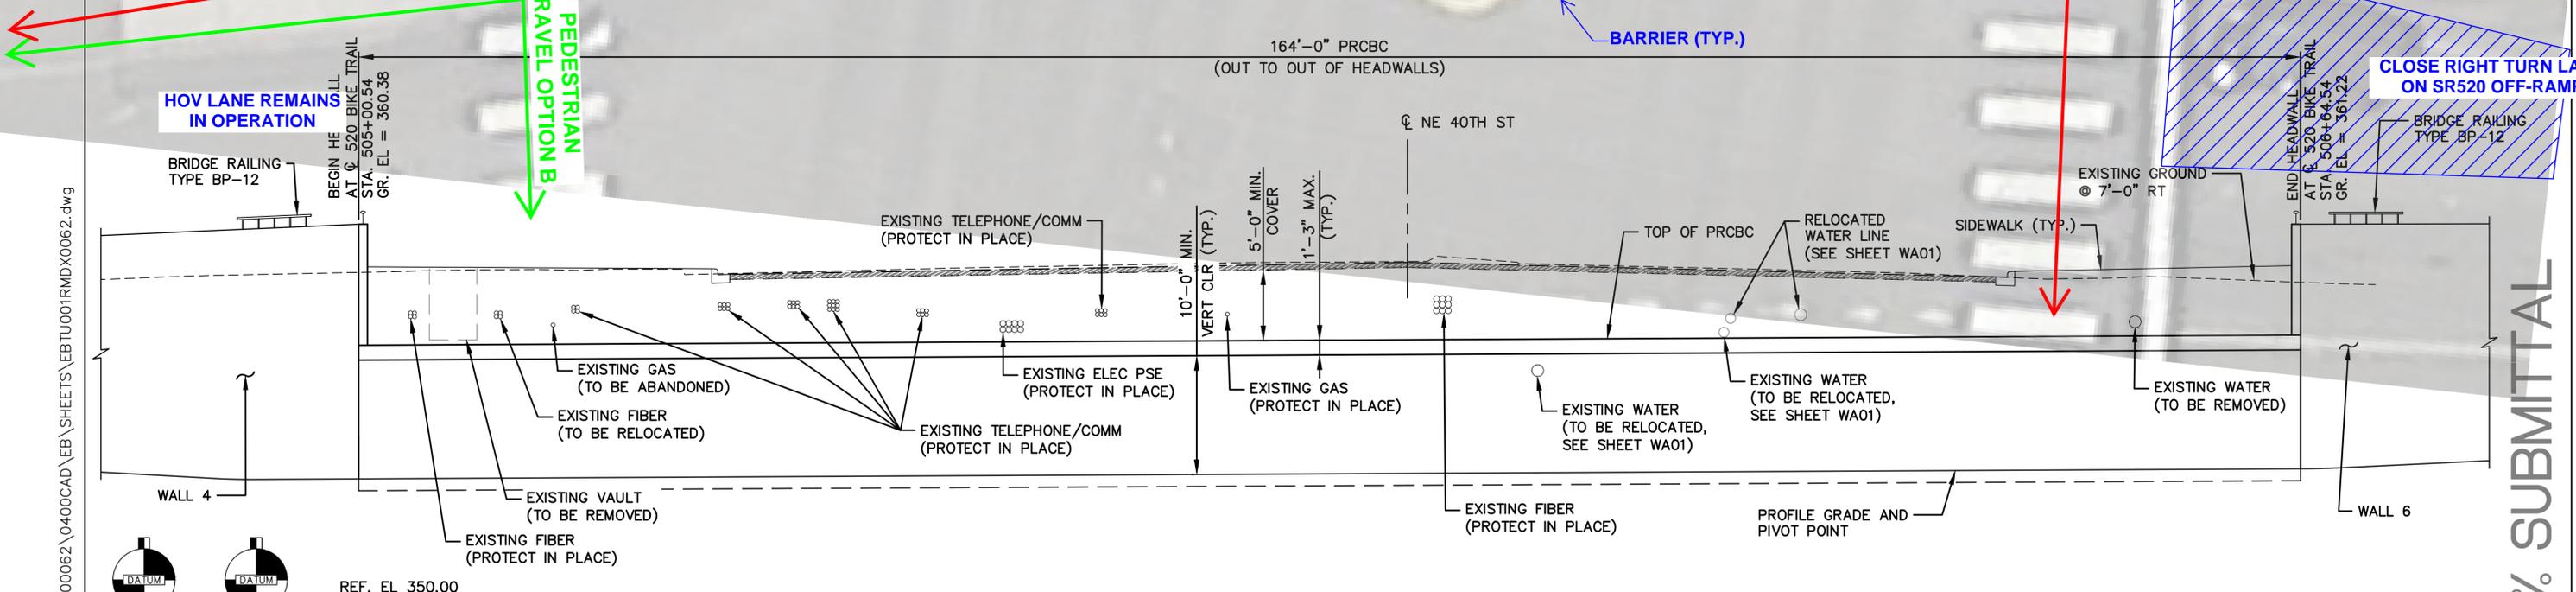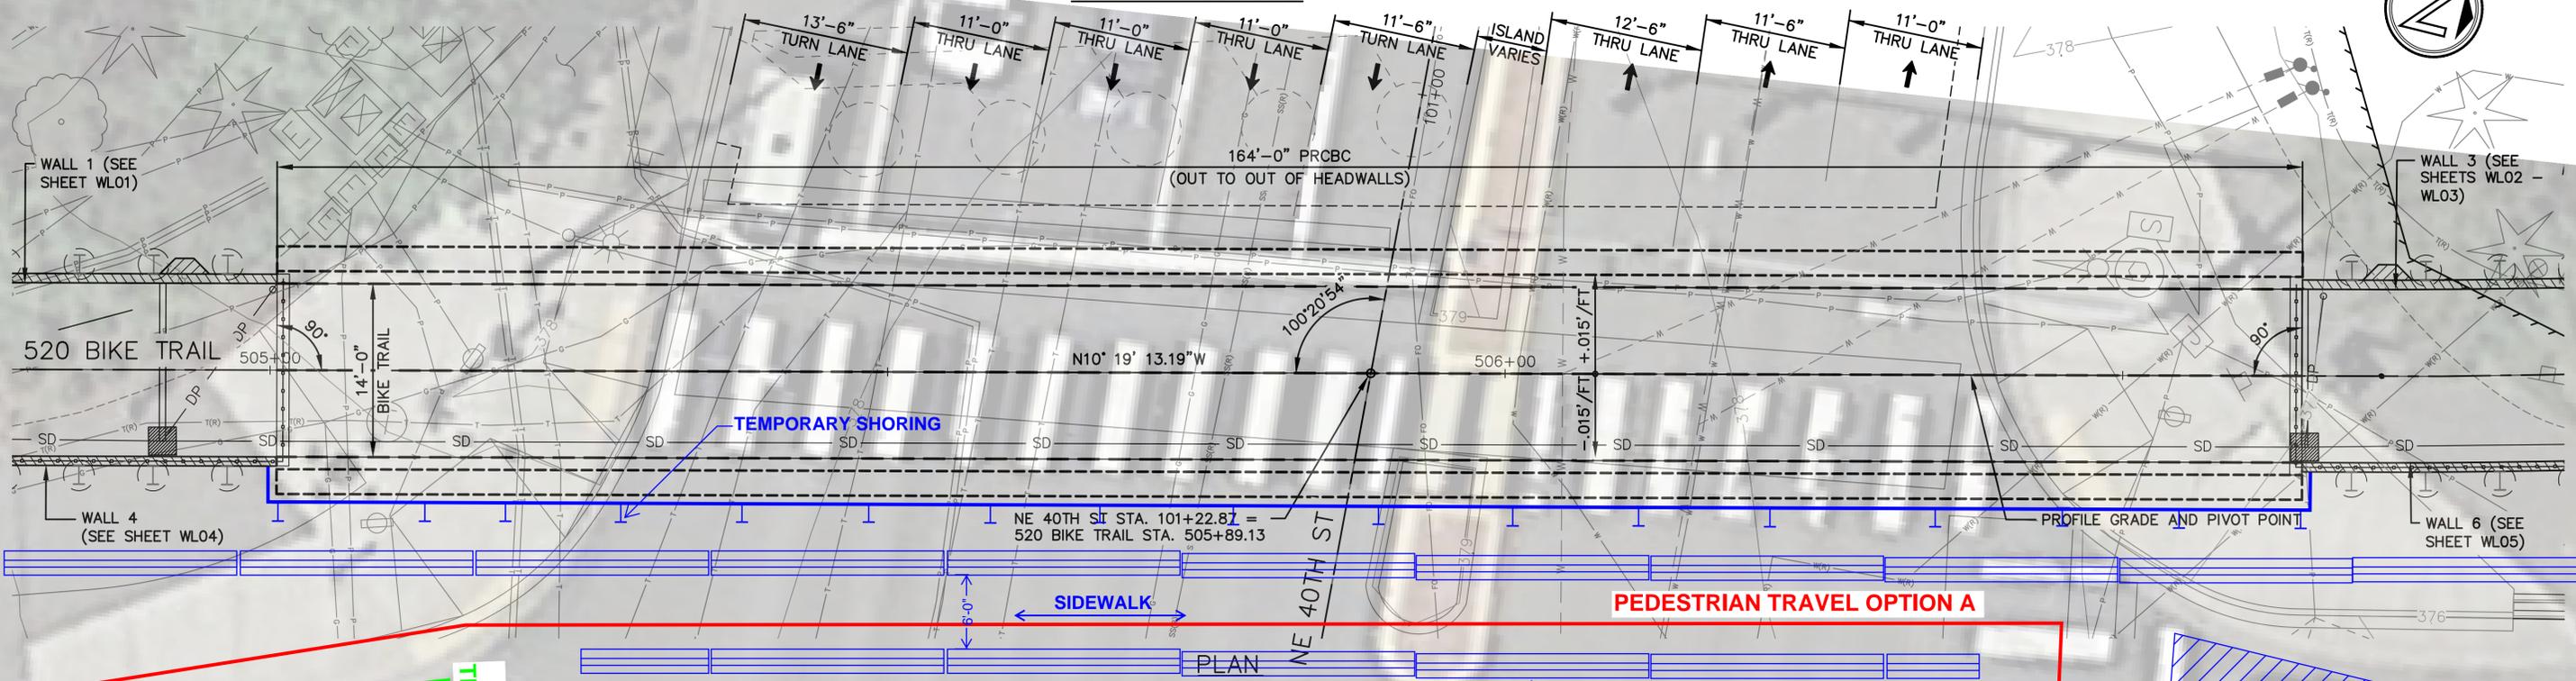

CALL 48 HOURS BEFORE YOU DIG  
1-800-424-5555

ELEVATION  
GRADE ELEVATION SHOW ARE TOP OF BOTTOM SLAB ON TRAIL CENTERLINE AND ARE EQUAL TO PROFILE GRADE

PRECAST REINF. CONC. BOX CULVERT (PRCBC)  
LOADING: HL-93

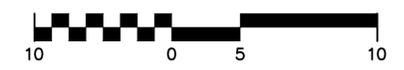

PRCBC TUNNEL SHOWN, SOLDIER PILE SLAB TUNNEL OPTION SIMILAR

100% SUBMITTAL

Paw 10/25/19 7:26pm - P:\R\MDX00000062\0400CAD\EB\SHEETS\EBTU001RMDX0062.dwg

REVISION	BY	APP'D

REGION NO.	STATE	FED. AID PROJ. NO.	SHEET NO.	TOTAL SHEETS
	WASH			

JOB NUMBER

**DAVID EVANS AND ASSOCIATES INC.**  
14432 SE Eastgate Way, Suite 400  
Bellevue Washington 98007  
Phone: 425.519.6500

**City of Redmond**  
WASHINGTON

520 TRAIL GRADE SEPARATION AT NE 40TH STREET  
PRECAST REINF. CONC. BOX CULVERT  
PRCBC TUNNEL PLAN AND ELEVATION

TUB01
SHEET 51 OF 108 SHEETS

