



Surplus Utility Property Rights

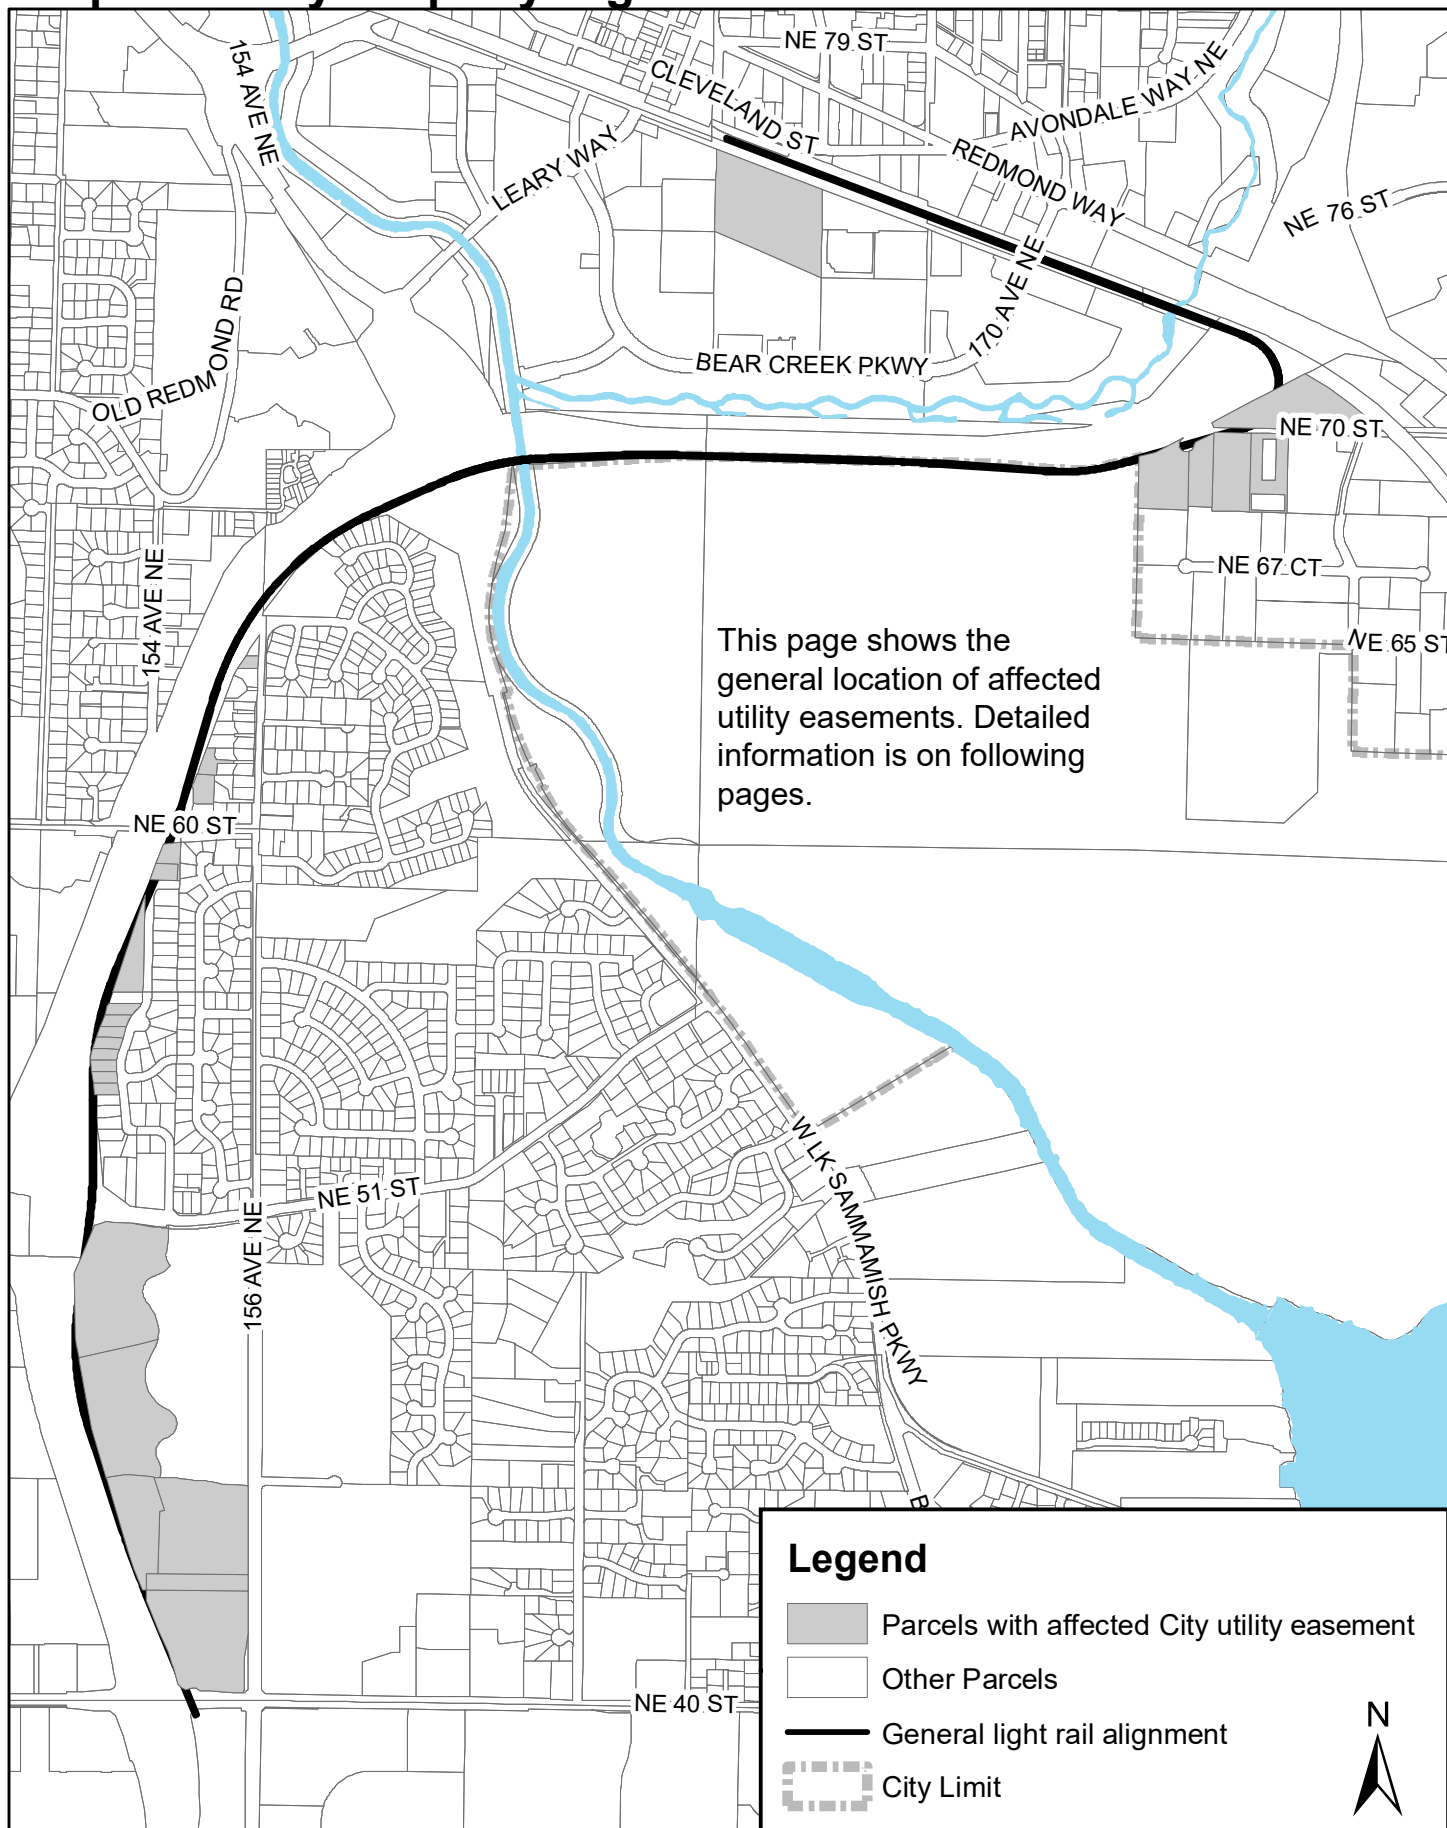

Xrefs:
RLE-GB-TB22x34
RLE-standards
xRLE-L90-SEP100
xRLE-L90-SWP100
xRLE-L90-KAP100
xRLE-E31-ASP100
xRLE-L90-CDP100
xRLE-L90-CRP100
xRLE-L90-CWP100
xRLE-E31-APP200
xRLE-E29-ASP100
xRLE-L90-ROW-LRTW-BOUNDARY
xRLE-L90-Redmond RAP
xRLE-L90-RFP100
xRLE-E29-LPP100
xRLE-E31-LPP100
xRLE-L90-VRY
xRLE-L90-VSF
xRLE-QIS-VSF
xRLE-L90-VSF
xRLE-L90-RHP100

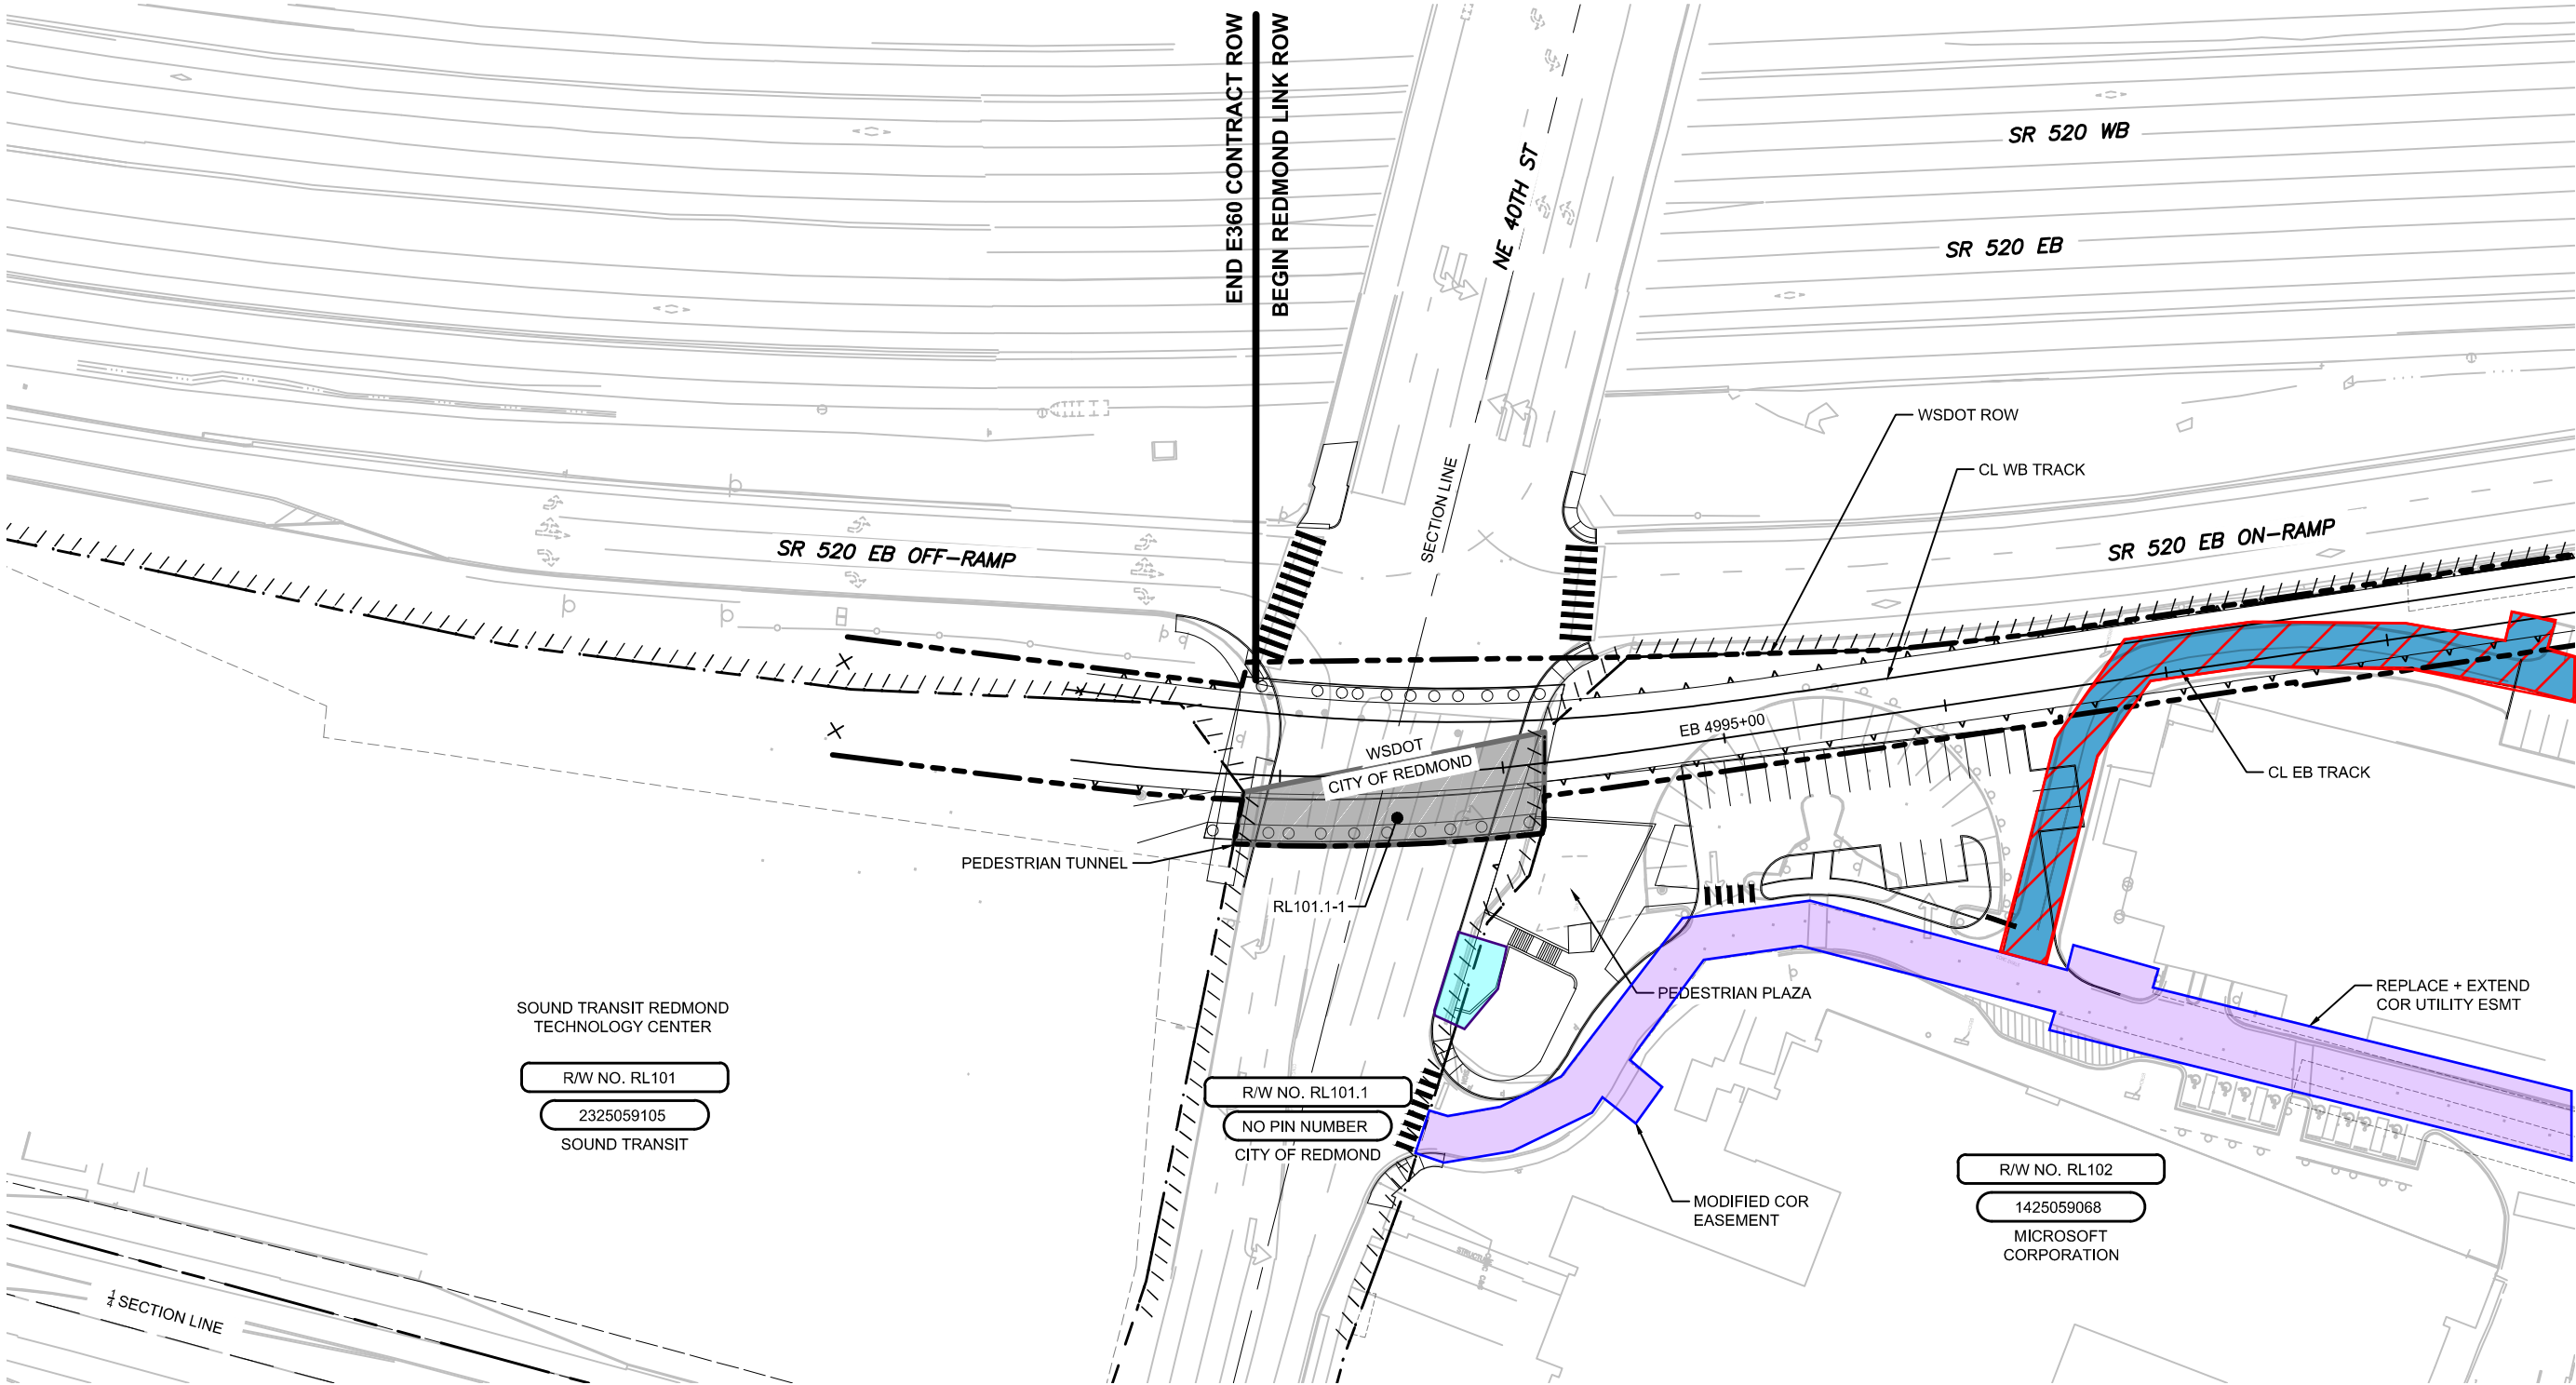

SEE DWG RAP-02


SEE DWG RAP-20

09/04/18 | 11:42 AM | CRAWFORDM
C:\USERS\CRAWFORDM\DOCUMENTS\RYAN\REDMOND RAP\DRAWINGS\RAP100TO119_REDMOND.DWG

CONCEPTUAL DESIGN						DESIGNED BY: M. CRAWFORD	Parametrix ENGINEERING · PLANNING · ENVIRONMENTAL SCIENCES		LINE IS 1" AT FULL SCALE		SCALE: 1" = 40'	DOWNTOWN REDMOND LINK EXTENSION RTC TO DOWNTOWN REDMOND		DRAWING No.: RAP-01	
						DRAWN BY: M. CRAWFORD					FILENAME: RAP100TO119_REDMOND				
						CHECKED BY: K. CASSEDAY					CONTRACT No.: RTA / LR XXXX-XX				
						APPROVED BY: T. NAGLE					DATE: 08/17/18				
No.	DATE	DSN	CHK	APP	REVISION	SUBMITTED BY: X. XXXXXX		DATE: MM/DD/YY	REVIEWED BY: X. XXXXXX		DATE: MM/DD/YY	CITY OF REDMOND RIGHT OF WAY ACQUISITION PLAN		SHEET No.: ####	REV: #

Xref:
RLE-GB-TB22x34
RLE-standards
xRLE-L90-SEP100
xRLE-L90-SWP100
xRLE-L90-KAP100
xRLE-E31-ASP100
xRLE-L90-CDP100
xRLE-L90-CRP100
xRLE-L90-CWP100
xRLE-E31-APP200
xRLE-E29-ASP100
xRLE-L90-ROW-LRTW BOUNDARY
xRLE-L90-Redmond RA
xRLE-L90-RPP100
xRLE-E29-LPP100
xRLE-E31-LPP100
xRLE-L90-VRX
xRLE-L90-VSF
xRLE-GS-VSF
xRLE-L90-VSF
xRLE-L90-RHP100

SE 1/4 SW 1/4 SEC 14, T 25 N, R 5 E; W.M.

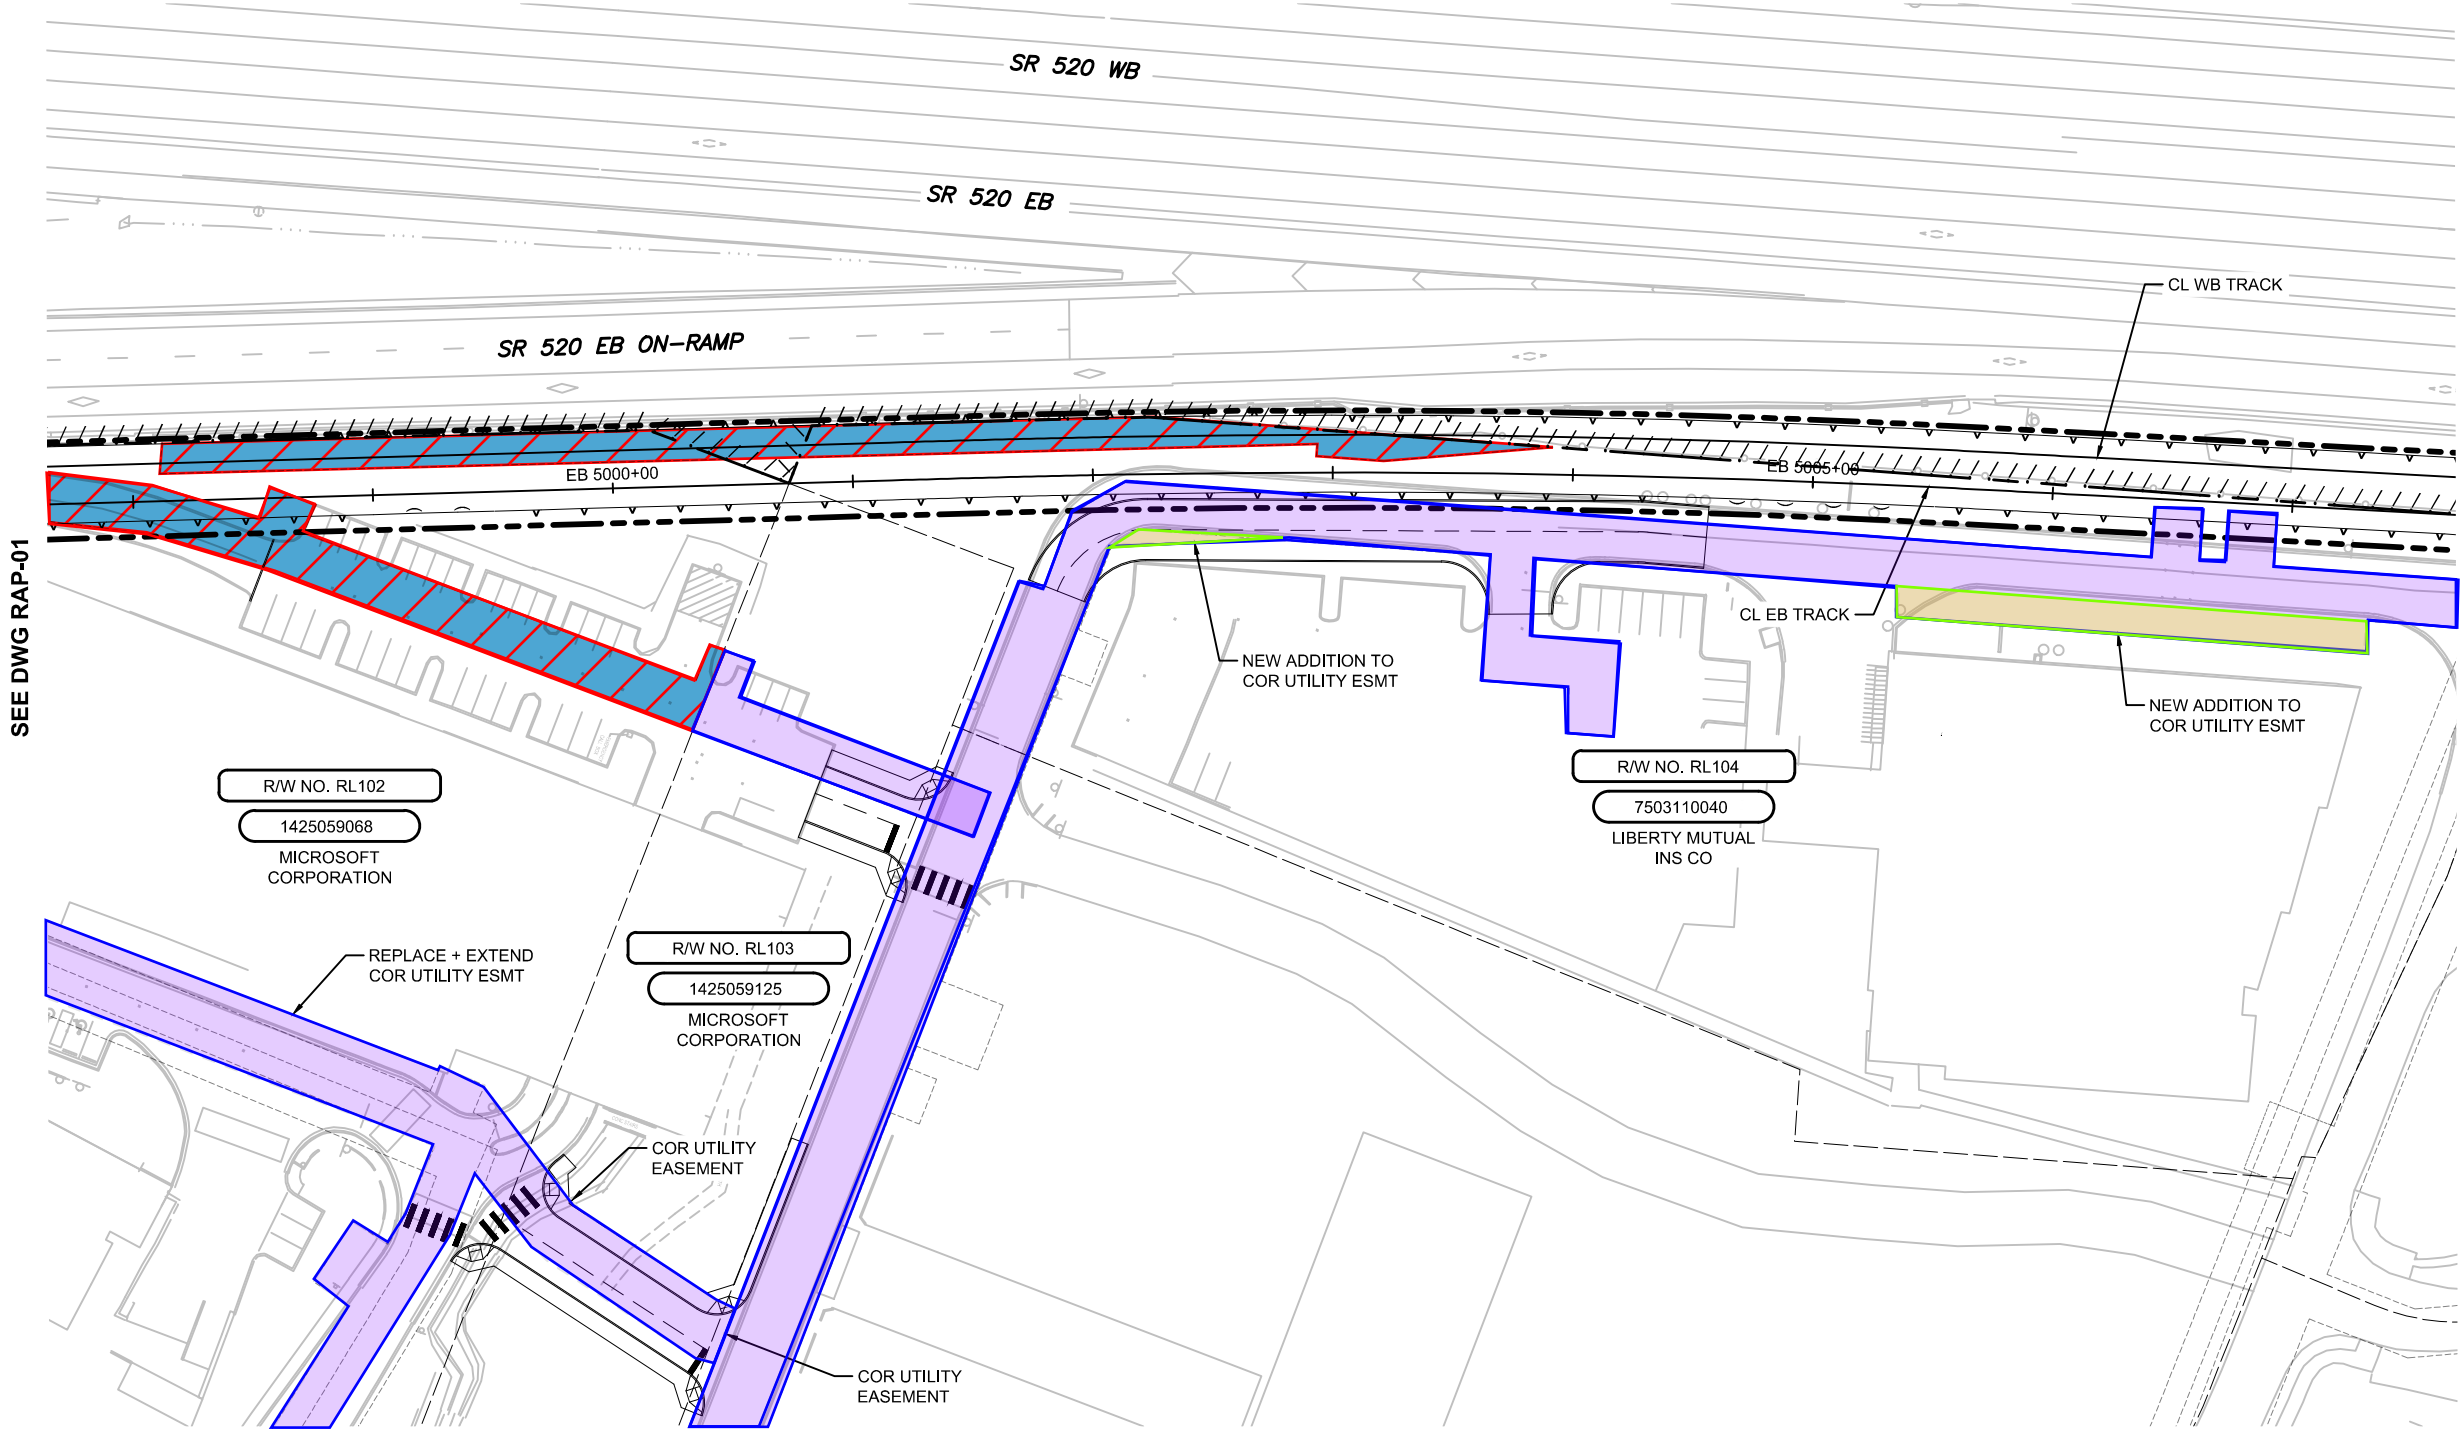

SEE DWG RAP-01

SEE DWG RAP-03

LEGEND

- MODIFICATION**
- RELEASE**
- NEW**



CONCEPTUAL DESIGN

FINAL

DESIGNED BY:
M. CRAWFORD
DRAWN BY:
M. CRAWFORD
CHECKED BY:
K. CASSEDAY
APPROVED BY:
T. NAGLE

Parametrix
ENGINEERING · PLANNING · ENVIRONMENTAL SCIENCES

SUBMITTED BY:
X. XXXXXX

DATE:
MM/DD/YY

REVIEWED BY:
X. XXXXXX



DATE:
MM/DD/YY

SCALE:
1" = 40'
FILENAME:
RAP100T0119_REDMOND
CONTRACT No.:
RTA / LR XXXX-XX
DATE:
08/17/18


DOWNTOWN REDMOND LINK EXTENSION
RTC TO DOWNTOWN REDMOND

CITY OF REDMOND RIGHT OF WAY ACQUISITION PLAN

DRAWING No.:
RAP-02
LOCATION ID:
XXXX
SHEET No.:

REV:
#

Xrefs:
RLE-GB-TB22x34
RLE-standards
xRLE-L90-SEP100
xRLE-L90-SWP100
xRLE-L90-KAP100
xRLE-E31-ASP100
xRLE-L90-CDP100
xRLE-L90-CRP100
xRLE-L90-CWP100
xRLE-E31-APP200
xRLE-E29-ASP100
xRLE-L90-ROW-LRTW BOUNDARY
xRLE-L90-Redmond RAMP
xRLE-L90-RPP100
xRLE-E29-LPP100
xRLE-E31-LPP100
xRLE-L90-VRX
xRLE-L90-VSF
xRLE-GIS-VSF
xRLE-L90-VSF
xRLE-L90-RHP100

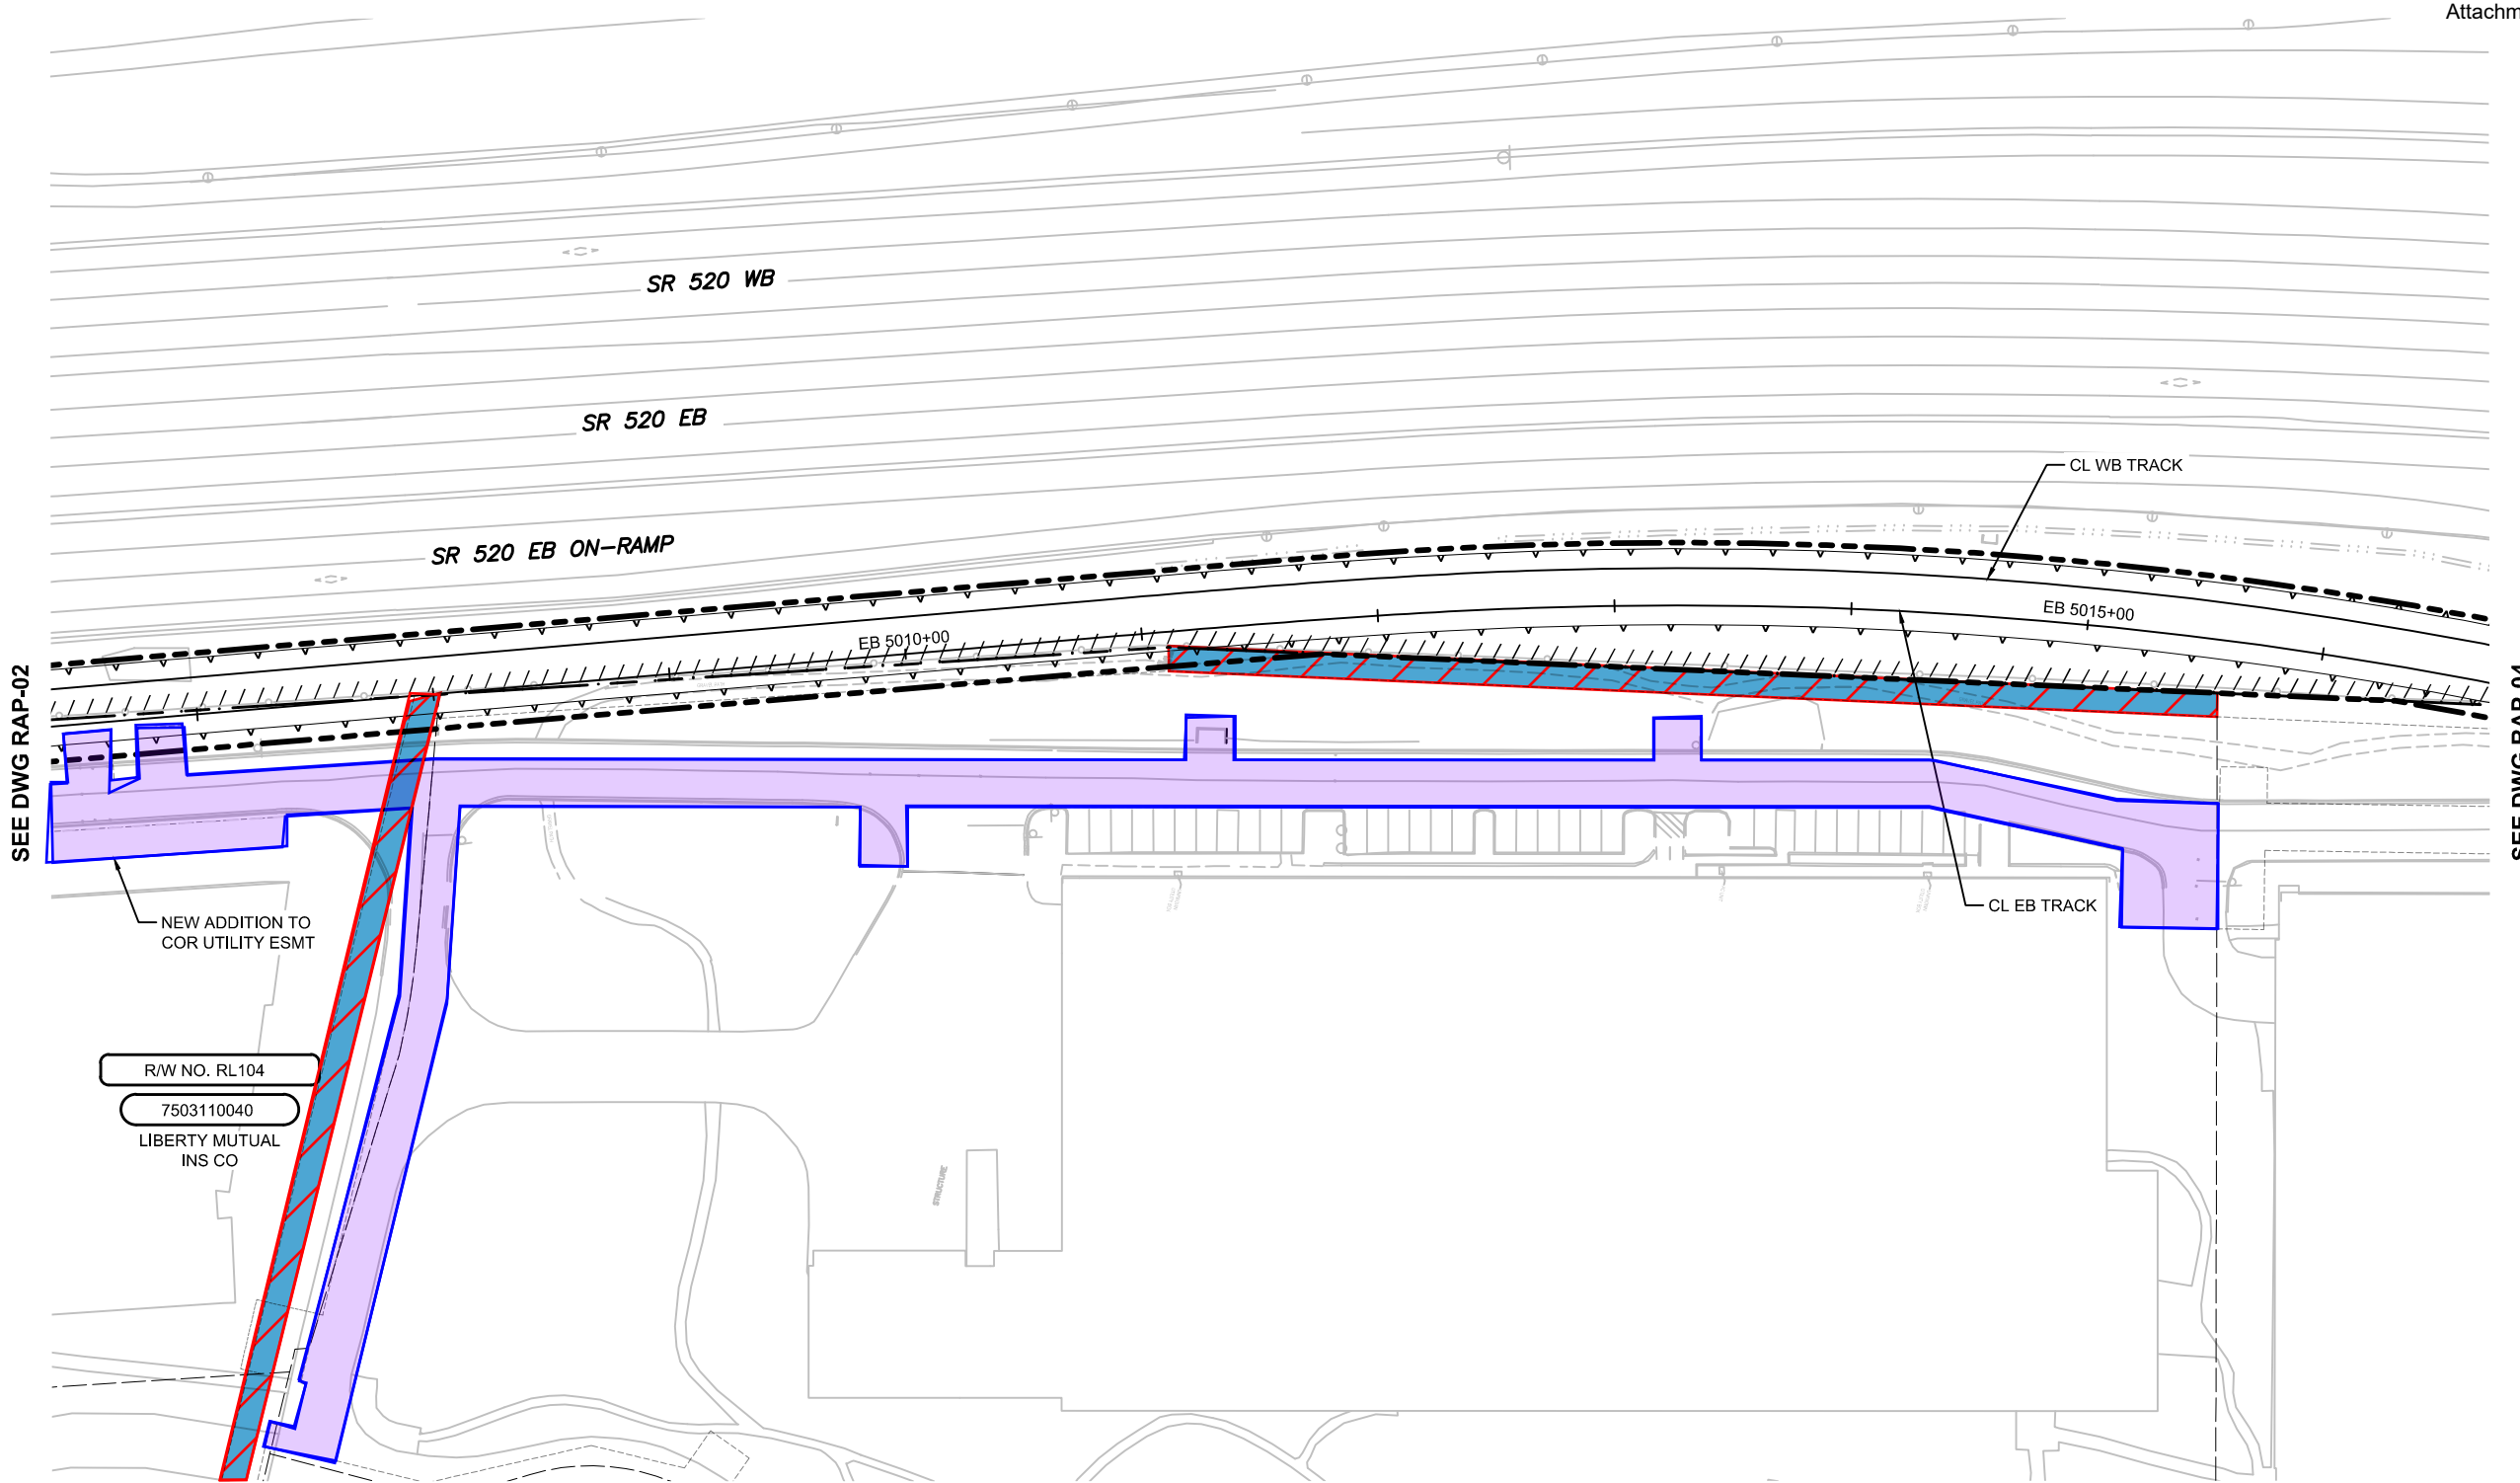

SEE DWG RAP-02

SEE DWG RAP-04

NEW ADDITION TO
COR UTILITY ESMT

R/W NO. RL104
7503110040
LIBERTY MUTUAL
INS CO

NE 1/4 SW 1/4 SEC 14, T 25 N, R 5 E; W.M.

LEGEND

 MODIFICATION

 RELEASE

 NEW



CONCEPTUAL DESIGN

FINAL

DESIGNED BY:
M. CRAWFORD
DRAWN BY:
M. CRAWFORD
CHECKED BY:
K. CASSEDAY
APPROVED BY:
T. NAGLE

Parametrix
ENGINEERING · PLANNING · ENVIRONMENTAL SCIENCES

SUBMITTED BY:
X. XXXXXX

DATE:
MM/DD/YY

REVIEWED BY:
X. XXXXXX

DATE:
MM/DD/YY

SCALE:
1" = 40'
FILENAME:
RAP100T0119_REDMOND
CONTRACT No.:
RTA / LR XXXX-XX
DATE:
08/17/18

DOWNTOWN REDMOND LINK EXTENSION
RTC TO DOWNTOWN REDMOND

CITY OF REDMOND RIGHT OF WAY ACQUISITION PLAN


DRAWING No.:
RAP-03
LOCATION ID:
XXXX
SHEET No.:

REV:
#

Xrefs:
RLE-GB-TB22x34
RLE-standards
xRLE-L90-SEP100
xRLE-L90-SWP100
xRLE-L90-KAP100
xRLE-E31-ASP100
xRLE-L90-CDP100
xRLE-L90-CRP100
xRLE-L90-CWP100
xRLE-E31-APP200
xRLE-E29-ASP100
xRLE-L90-ROW-LRTW BOUNDARY
xRLE-L90-Redmond RA
xRLE-L90-RPP100
xRLE-E29-LPP100
xRLE-E31-LPP100
xRLE-L90-VRX
xRLE-L90-VSF
xRLE-QS-VSF
xRLE-L90-VSF
xRLE-L90-RPP100

SEE DWG RAP-03

SEE DWG RAP-05

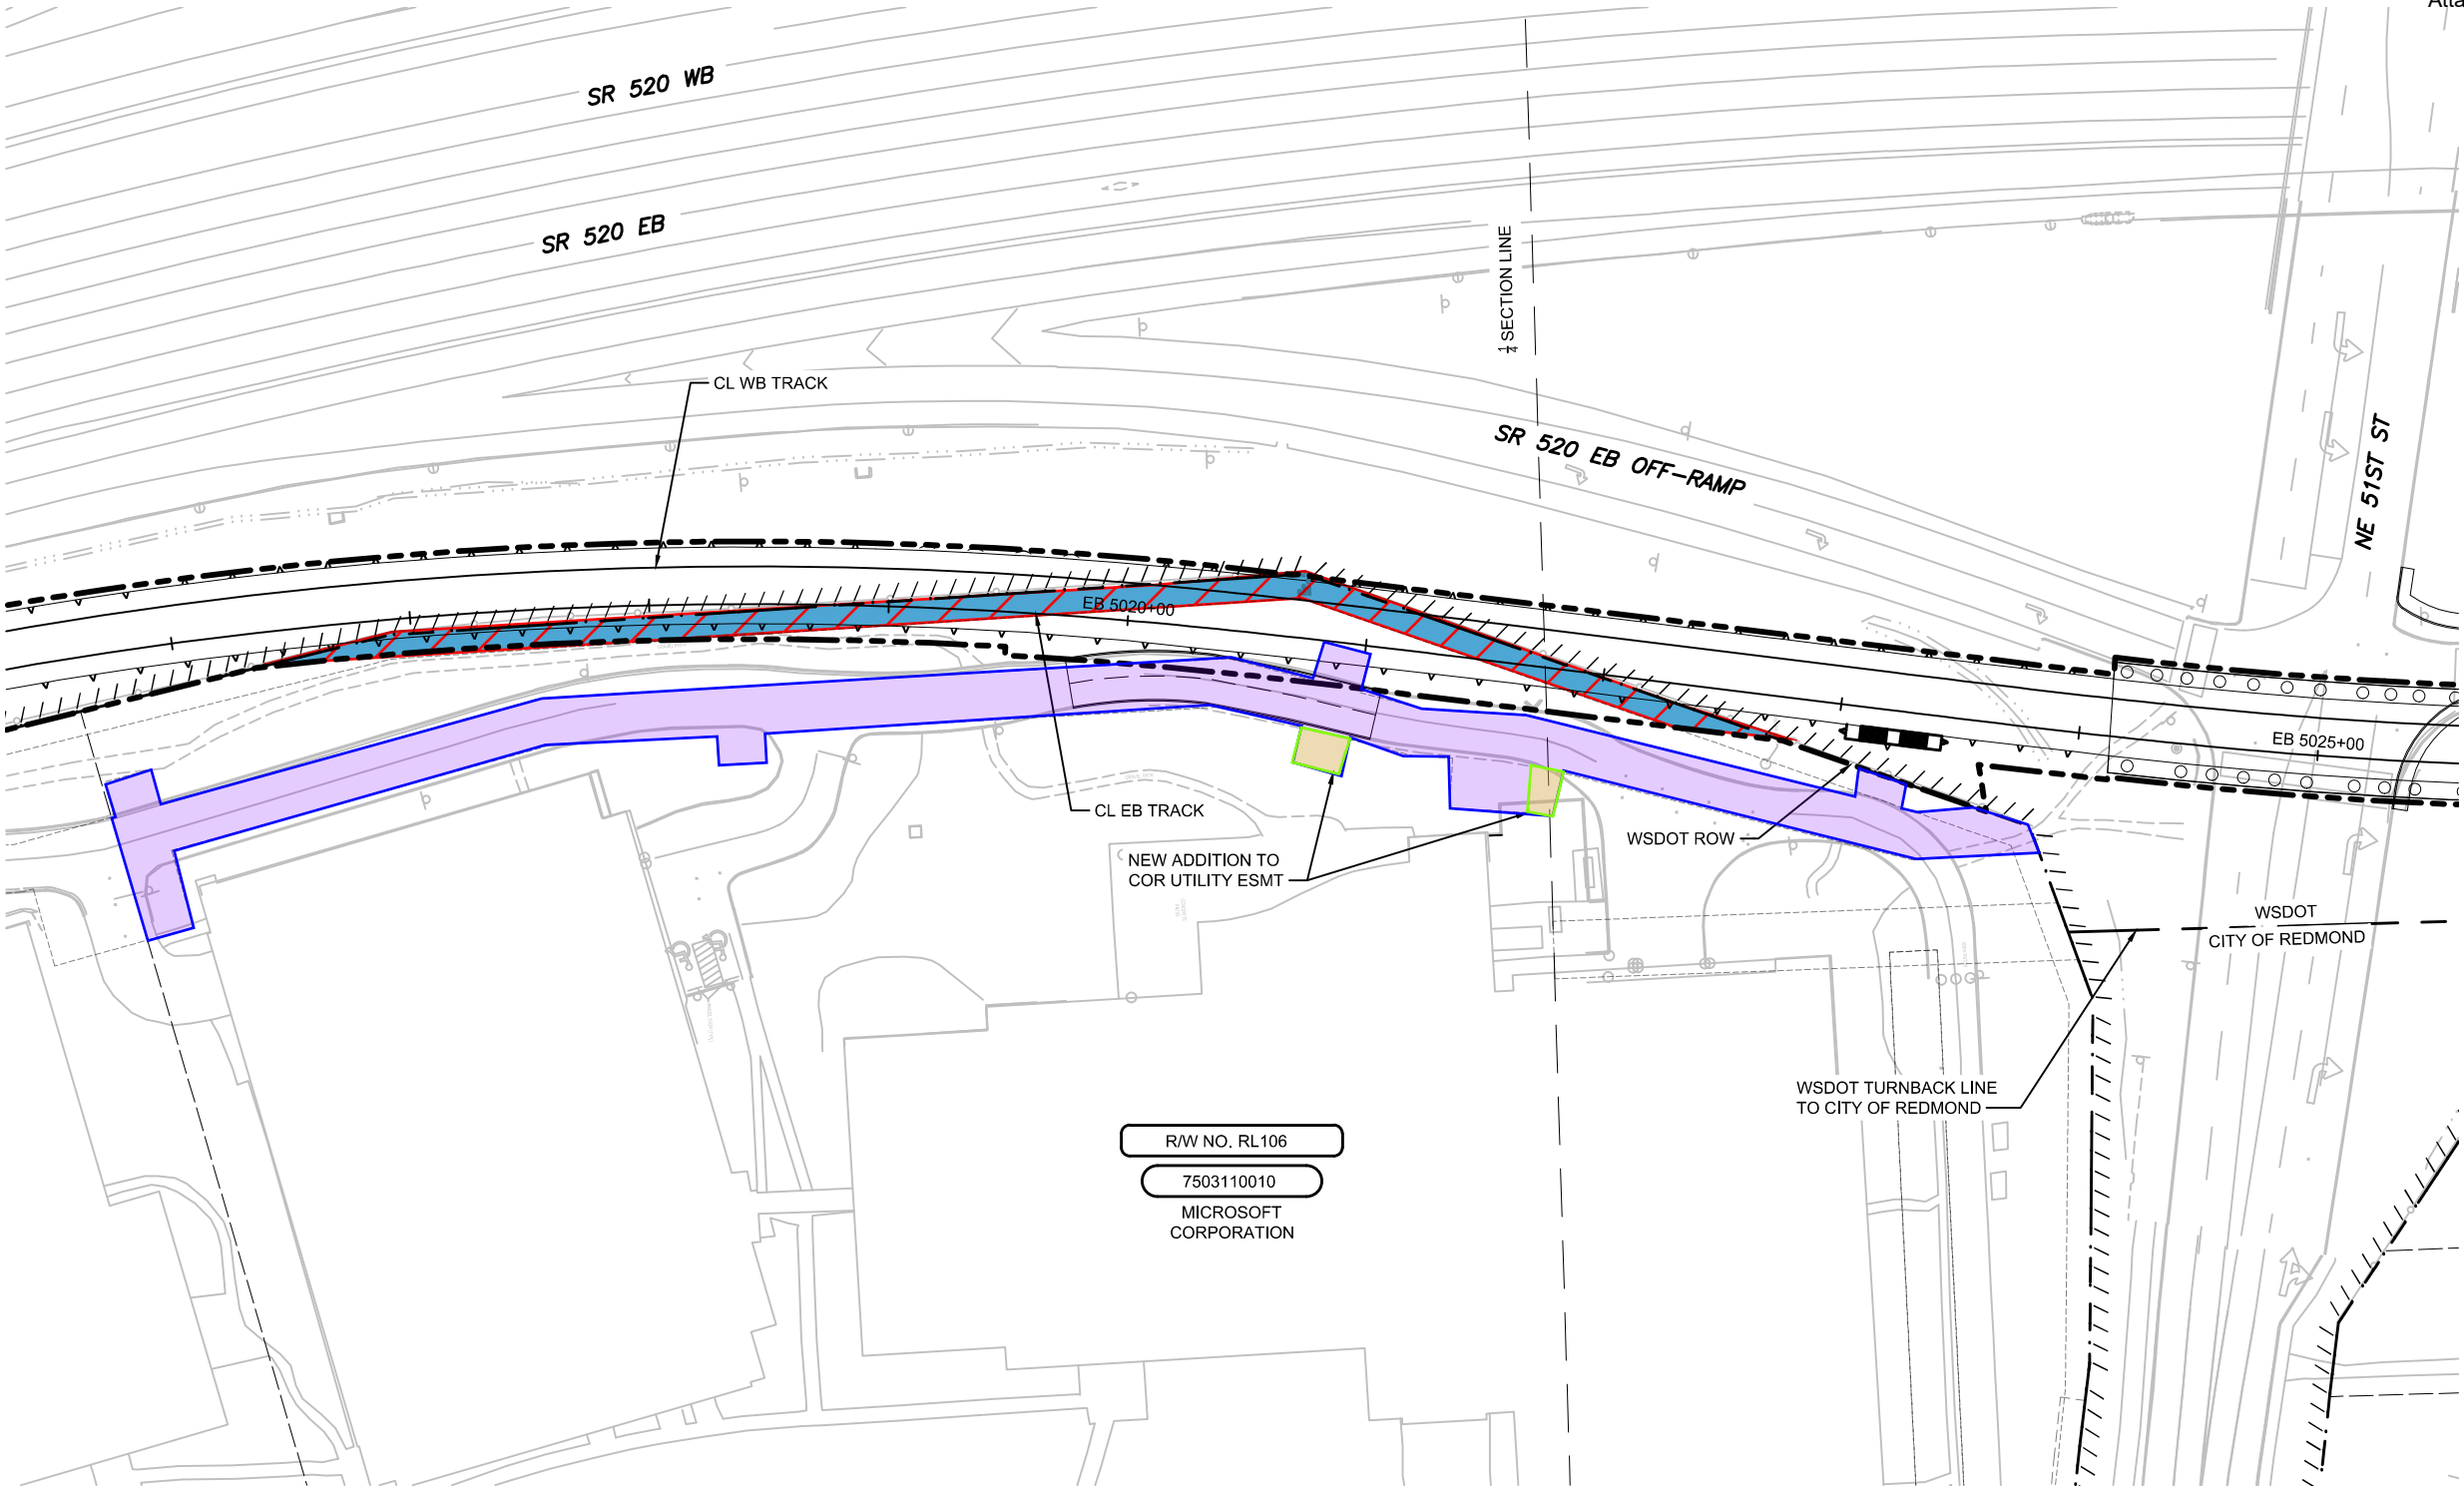

LEGEND

- MODIFICATION
- RELEASE
- NEW

SE 1/4 NW 1/4 SEC 14, T 25 N, R 5 E; W.M.



CONCEPTUAL DESIGN

FINAL

DESIGNED BY:
M. CRAWFORD
DRAWN BY:
M. CRAWFORD
CHECKED BY:
K. CASSEDAY
APPROVED BY:
T. NAGLE

Parametrix
ENGINEERING · PLANNING · ENVIRONMENTAL SCIENCES

SUBMITTED BY:
X. XXXXXX

DATE:
MM/DD/YY

REVIEWED BY:
X. XXXXXX



DATE:
MM/DD/YY

SCALE:
1" = 40'
FILENAME:
RAP100T0119_REDMOND
CONTRACT No.:
RTA / LR XXXX-XX
DATE:
08/17/18

DOWNTOWN REDMOND LINK EXTENSION
RTC TO DOWNTOWN REDMOND

CITY OF REDMOND RIGHT OF WAY ACQUISITION PLAN

DRAWING No.:
RAP-04
LOCATION ID:
XXXX
SHEET No.:

REV:
#

Xrefs:
RLE-GB-TB22x34
RLE-standards
xRLE-L90-SEP100
xRLE-L90-SWP100
xRLE-L90-KAP100
xRLE-E31-ASP100
xRLE-L90-CDP100
xRLE-L90-CRP100
xRLE-L90-CWP100
xRLE-E31-APP200
xRLE-E29-ASP100
xRLE-L90-ROW-LRTW BOUNDARY
xRLE-L90-Redmond RA
xRLE-L90-RPP100
xRLE-E29-LPP100
xRLE-E31-LPP100
xRLE-L90-VRX
xRLE-L90-VSF
xRLE-QS-VSF
xRLE-L90-VSF
xRLE-L90-RHP100



LEGEND

- MODIFICATION
- RELEASE
- NEW

SE 1/4 NW 1/4 SEC 14, T 25 N, R 5 E; W.M.



CONCEPTUAL DESIGN

FINAL

DESIGNED BY:
M. CRAWFORD
DRAWN BY:
M. CRAWFORD
CHECKED BY:
K. CASSEDAY
APPROVED BY:
T. NAGLE

Parametrix
ENGINEERING · PLANNING · ENVIRONMENTAL SCIENCES

SUBMITTED BY:
X. XXXXXX

DATE:
MM/DD/YY

REVIEWED BY:
X. XXXXXX



DATE:
MM/DD/YY

SCALE:
1" = 40'
FILENAME:
RAP100T0119_REDMOND
CONTRACT No.:
RTA / LR XXXX-XX
DATE:
08/17/18


DOWNTOWN REDMOND LINK EXTENSION
RTC TO DOWNTOWN REDMOND

CITY OF REDMOND RIGHT OF WAY ACQUISITION PLAN

DRAWING No.:
RAP-05
LOCATION ID:
XXXX
SHEET No.:

REV:
#

\\nra:\nRLE-GB-TB22-34\nRLE-standards\nxRLE-L90-SEP100\nxRLE-L90-SWP100\nxRLE-L90-KAP100\nxRLE-E31-ASP100\nxRLE-L90-CDP100\nxRLE-L90-CRP100\nxRLE-L90-CWP100\nxRLE-E31-APP200\nxRLE-E29-ASP100\nxRLE-L90-ROW-LRTW BOUNDARY\nxRLE-L90-Redmond RA\nxRLE-L90-RPP100\nxRLE-E29-LPP100\nxRLE-E31-LPP100\nxRLE-L90-VRK\nxRLE-L90-VSF\nxRLE-GIS-VSF\nxRLE-L90-VSF\nxRLE-L90-RHP100

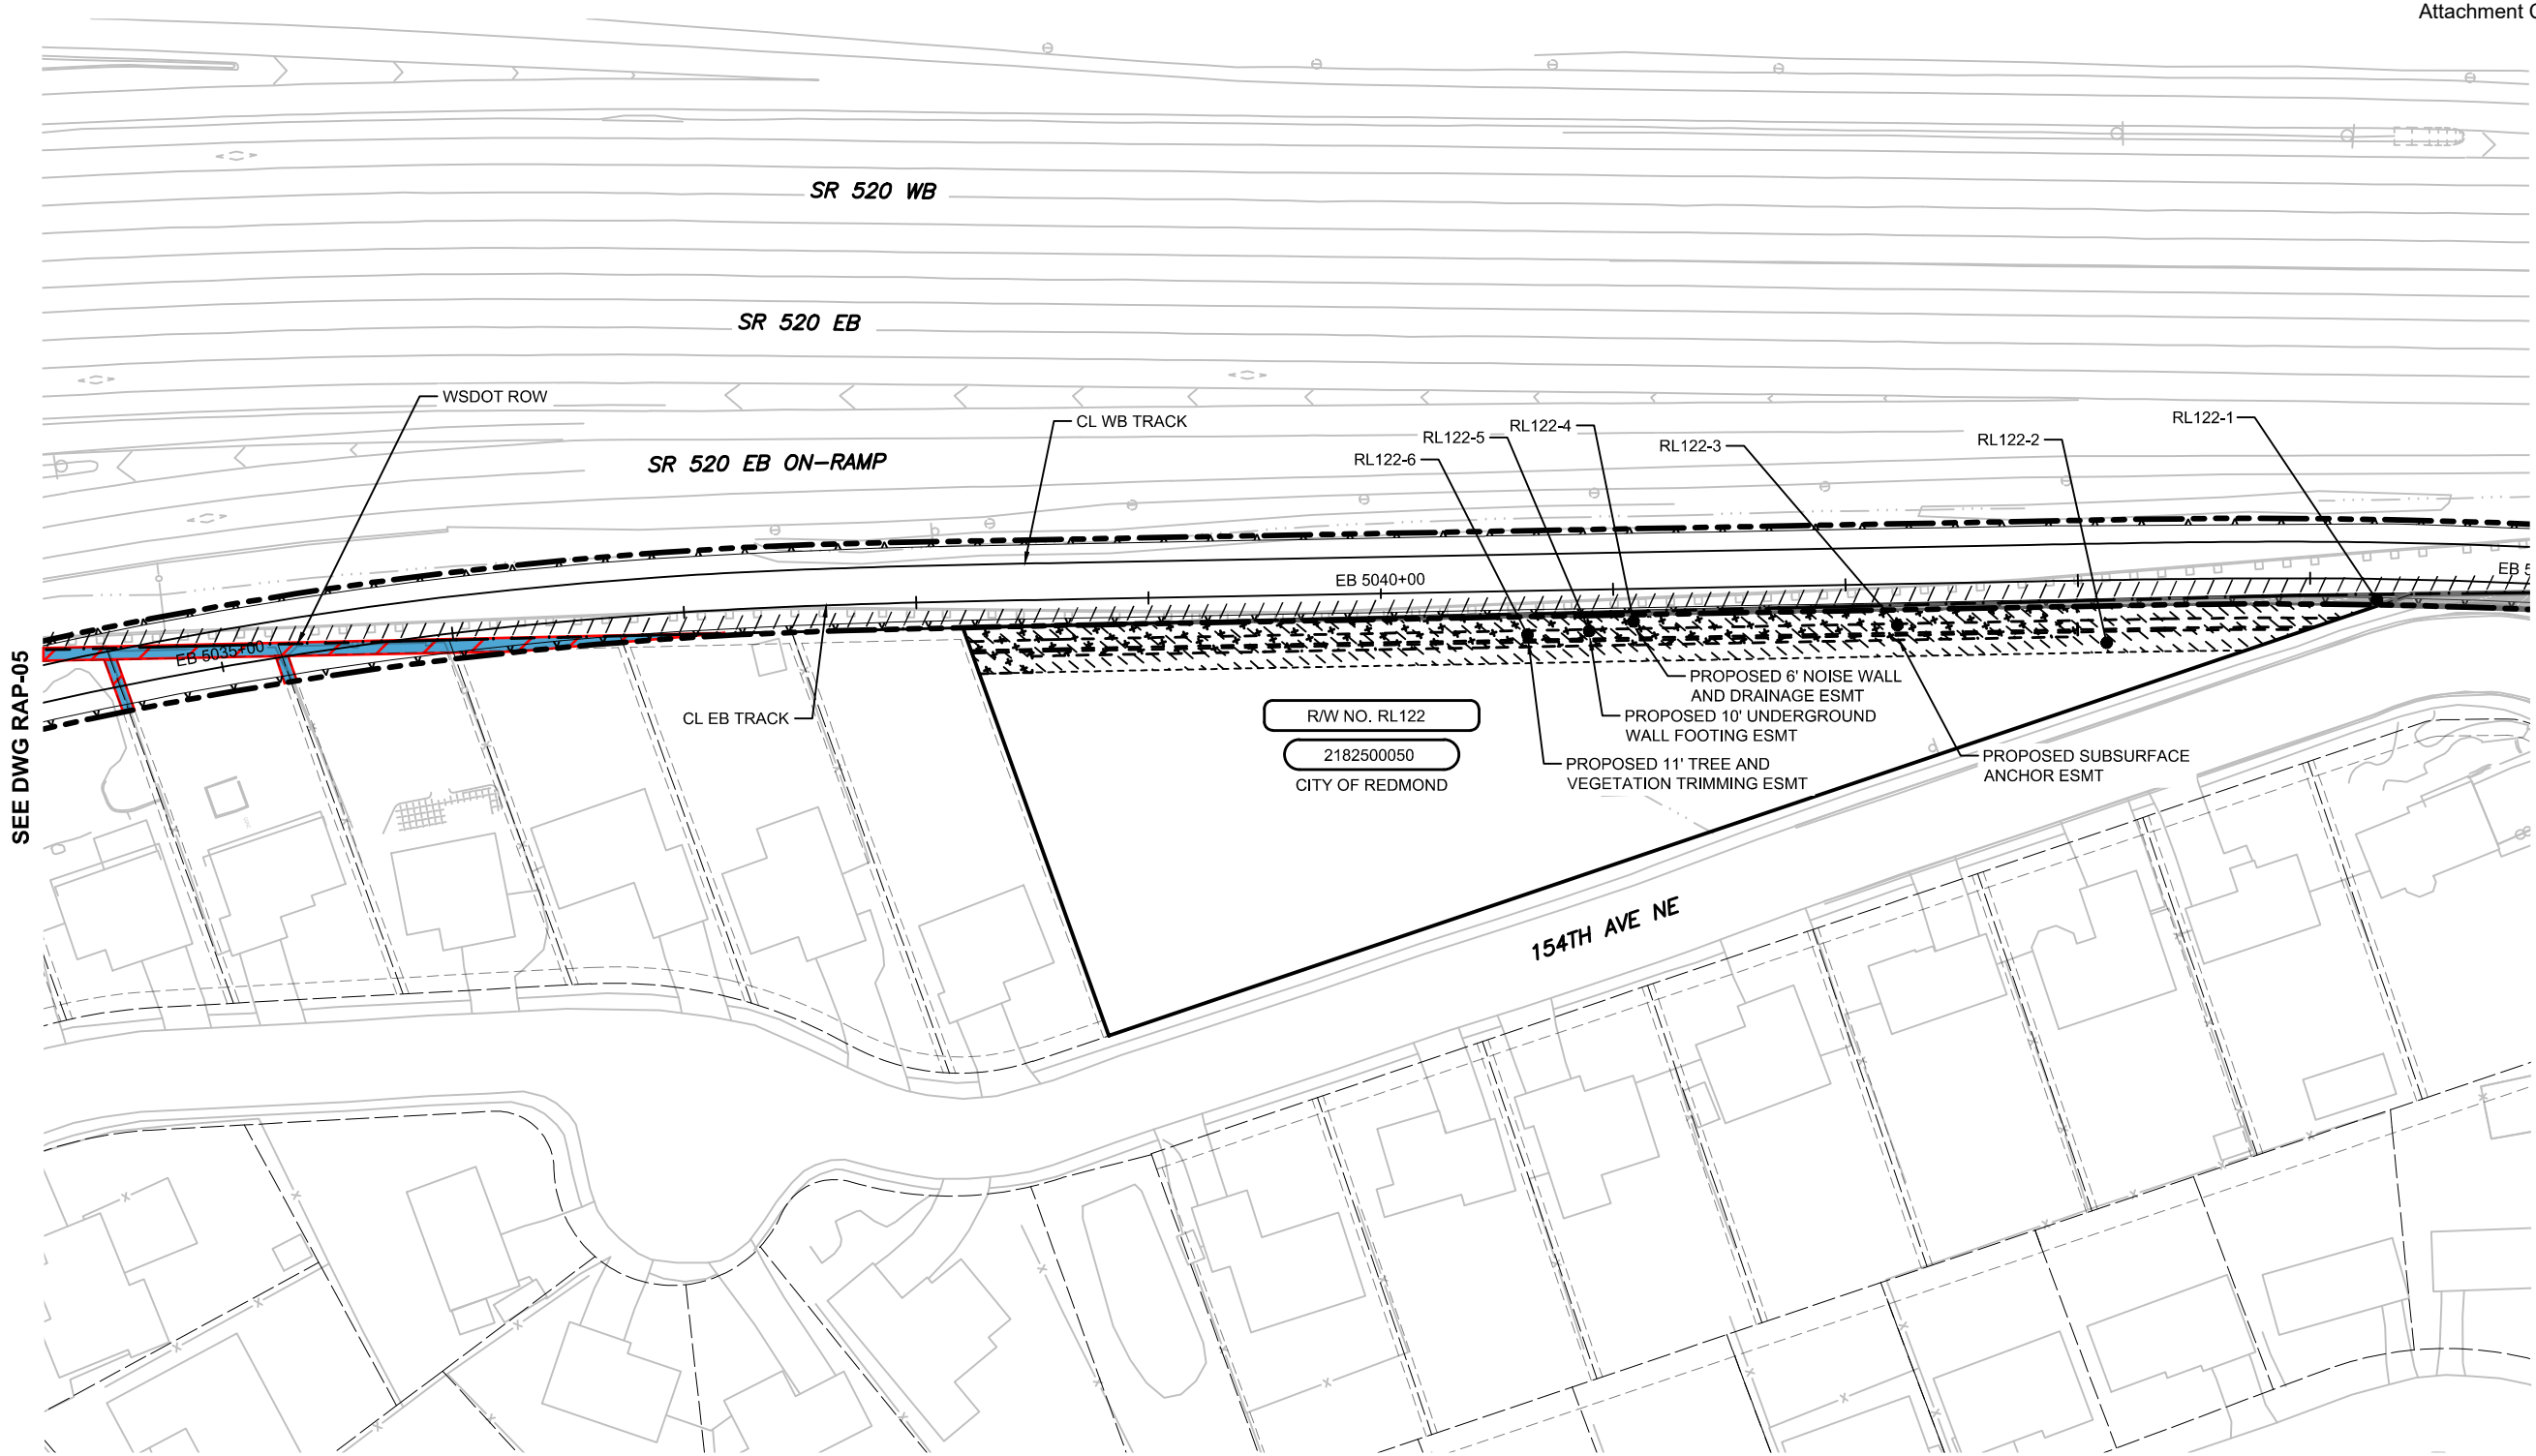

LEGEND

- MODIFICATION
- RELEASE
- NEW

NE 1/4 NW 1/4 SEC 14, T 25 N, R 5 E; W.M.



PRELIMINARY
ENGINEERING

NOT FOR
CONSTRUCTION

CONCEPTUAL DESIGN

FINAL

DESIGNED BY:
M. CRAWFORD
DRAWN BY:
M. CRAWFORD
CHECKED BY:
K. CASSEDAY
APPROVED BY:
T. NAGLE

Parametrix
ENGINEERING · PLANNING · ENVIRONMENTAL SCIENCES

SUBMITTED BY:
X. XXXXXX

DATE:
MM/DD/YY

REVIEWED BY:
X. XXXXXX

DATE:
MM/DD/YY

SCALE:
1" = 40'
FILENAME:
RAP100T0119_REDMOND
CONTRACT No.:
RTA / LR XXXX-XX
DATE:
08/17/18

DOWNTOWN REDMOND LINK EXTENSION
RTC TO DOWNTOWN REDMOND

CITY OF REDMOND RIGHT OF WAY ACQUISITION PLAN

DRAWING No.:
RAP-06
LOCATION ID:
XXXX
SHEET No.:

REV:
#

Xref:
RLE-GB-TB22-34
RLE-standards
xRLE-L90-SEP100
xRLE-L90-SWP100
xRLE-L90-KAP100
xRLE-E31-ASP100
xRLE-L90-CDP100
xRLE-L90-CRP100
xRLE-L90-CWP100
xRLE-E31-APP200
xRLE-E31-ASP100
xRLE-L90-ROW-LRTW-BOUNDARY
xRLE-L90-Redmond-RA
xRLE-L90-RPP100
xRLE-E31-LPP100
xRLE-E31-LPP100
xRLE-L90-VRK
xRLE-L90-VSF
xRLE-GB-VSF
xRLE-L90-VSF
xRLE-L90-RHP100

SEE DWG RAP-06

SEE DWG RAP-08

LEGEND

-  MODIFICATION
-  RELEASE
-  NEW

CONCEPTUAL DESIGN

FINAL

DESIGNED BY:
M. CRAWFORD
DRAWN BY:
M. CRAWFORD
CHECKED BY:
K. CASSEDAY
APPROVED BY:
T. NAGLE

Parametrix
ENGINEERING · PLANNING · ENVIRONMENTAL SCIENCES

SUBMITTED BY:
X. XXXXXX

DATE:
MM/DD/YY

REVIEWED BY:
X. XXXXXX

DATE:
MM/DD/YY

SCALE:
1" = 40'
FILENAME:
RAP100T0119_REDMOND
CONTRACT No.:
RTA / LR XXXX-XX
DATE:
08/17/18

DOWNTOWN REDMOND LINK EXTENSION
RTC TO DOWNTOWN REDMOND

CITY OF REDMOND RIGHT OF WAY ACQUISITION PLAN

DRAWING No.:
RAP-07
LOCATION ID:
XXXX
SHEET No.:

REV:
#

09/04/18 | 11:49 AM | CRAWFORDM
C:\USERS\CRAWFORDM\DOCUMENTS\RYAN\REDMOND RAP\DRAWINGS\RAP100T0119_REDMOND.DWG

xref:
RLE-GB-TB22x34
RLE-standards
xRLE-L90-SEP100
xRLE-L90-SWP100
xRLE-L90-KAP100
xRLE-E31-ASP100
xRLE-L90-CDP100
xRLE-L90-CRP100
xRLE-L90-CWP100
xRLE-E31-APP200
xRLE-E31-ASP100
xRLE-L90-ROW-LRTW BOUNDARY
xRLE-L90-Redmond R
xRLE-L90-RPP100
xRLE-E31-LPP100
xRLE-E31-LPP100
xRLE-L90-VK
xRLE-L90-VSF
xRLE-GIS-VSF
xRLE-L90-VSF
xRLE-L90-RHP100

SE 1/4 SW 1/4 SEC 11, T 25 N, R 5 E; W.M.

SEE DWG RAP-07

LEGEND

-  MODIFICATION
-  RELEASE
-  NEW

CONCEPTUAL DESIGN

FINAL

DESIGNED BY:
M. CRAWFORD
DRAWN BY:
M. CRAWFORD
CHECKED BY:
K. CASSEDAY
APPROVED BY:
T. NAGLE

Parametrix
ENGINEERING · PLANNING · ENVIRONMENTAL SCIENCES

SUBMITTED BY:
X. XXXXXX

DATE:
MM/DD/YY

REVIEWED BY:
X. XXXXXX



DATE:
MM/DD/YY

SCALE:
1" = 40'
FILENAME:
RAP100T0119_REDMOND
CONTRACT No.:
RTA / LR XXXX-XX
DATE:
08/17/18

PRELIMINARY
ENGINEERING

NOT FOR
CONSTRUCTION



DOWNTOWN REDMOND LINK EXTENSION
RTC TO DOWNTOWN REDMOND

CITY OF REDMOND RIGHT OF WAY ACQUISITION PLAN

DRAWING No.:
RAP-08

LOCATION ID:

XXXX

SHEET No.:


####

REV:

#

Attachment C, Exhibit 2

SEE DWG RAP-10

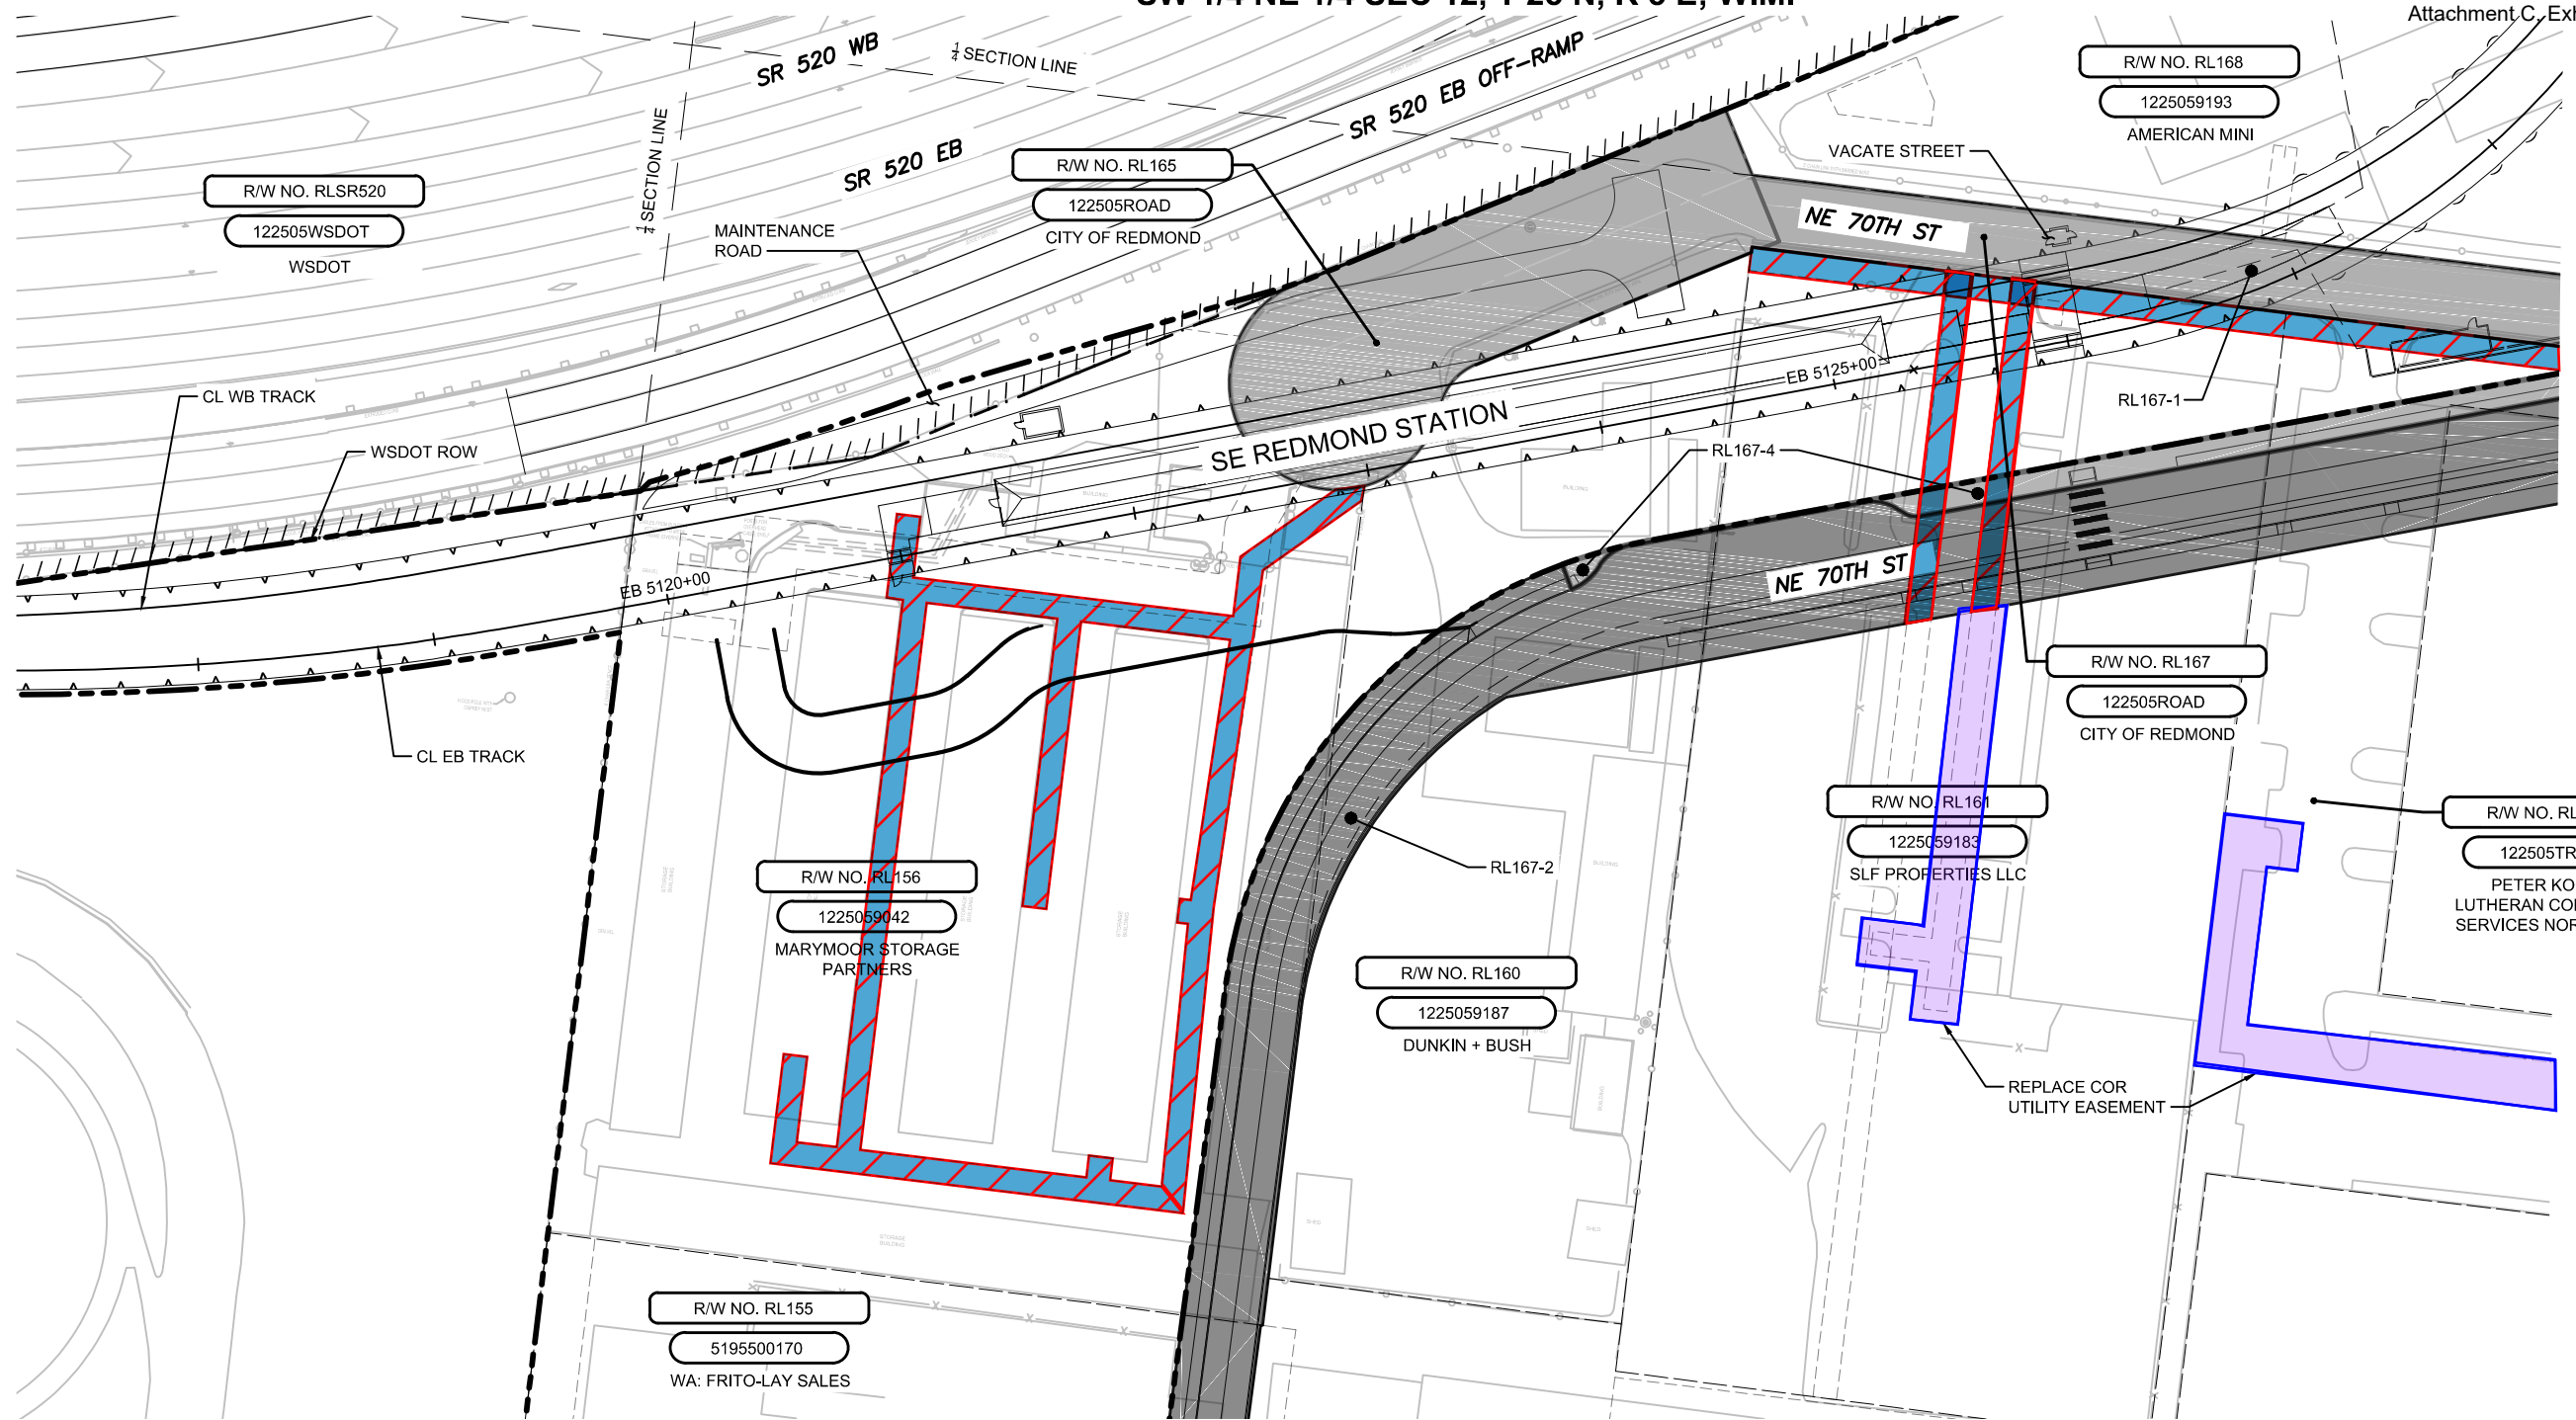

NW 1/4 SE 1/4 SEC 12, T 25 N, R 5 E; W.M.

NEW




NOT FOR
CONSTRUCTION



FINAL

DESIGNED BY:
M. CRAWFORD
DRAWN BY:
M. CRAWFORD
CHECKED BY:
K. CASSEDAY
APPROVED BY:
T. NAGLE

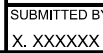

REVIEWED BY
X. XXXXXXX



SCALE:
1" = 40'
FILENAME:
RAP100TO119_REDMOND
CONTRACT No.:
RTA / LR XXXX-XX
DATE:
08/17/18


CITY OF REDMOND RIGHT OF WAY ACQUISITION PLAN

DRAWING No.:	
RAP-09	
LOCATION ID:	
XXXX	
SHEET No.:	REV:
####	#

Xref:
RLE-08-T822x34
RLE-08-W000000
RLE-190-SP100
RLE-190-SWP100
RLE-190-KAP100
RLE-190-ASP100
RLE-190-CDP100
RLE-190-CRP100
RLE-190-CWP100
RLE-190-APP200
RLE-190-ASP100
RLE-190-ROW-LRW
RLE-190-Redmond RA
RLE-190-RPP100
RLE-190-LPP100
RLE-190-VIX
RLE-190-VSF
RLE-190-VSF
RLE-190-RHP100

SW 1/4 NE 1/4 SEC 12, T 25 N, R 5 E; W.M.

Attachment C, Exhibit 2

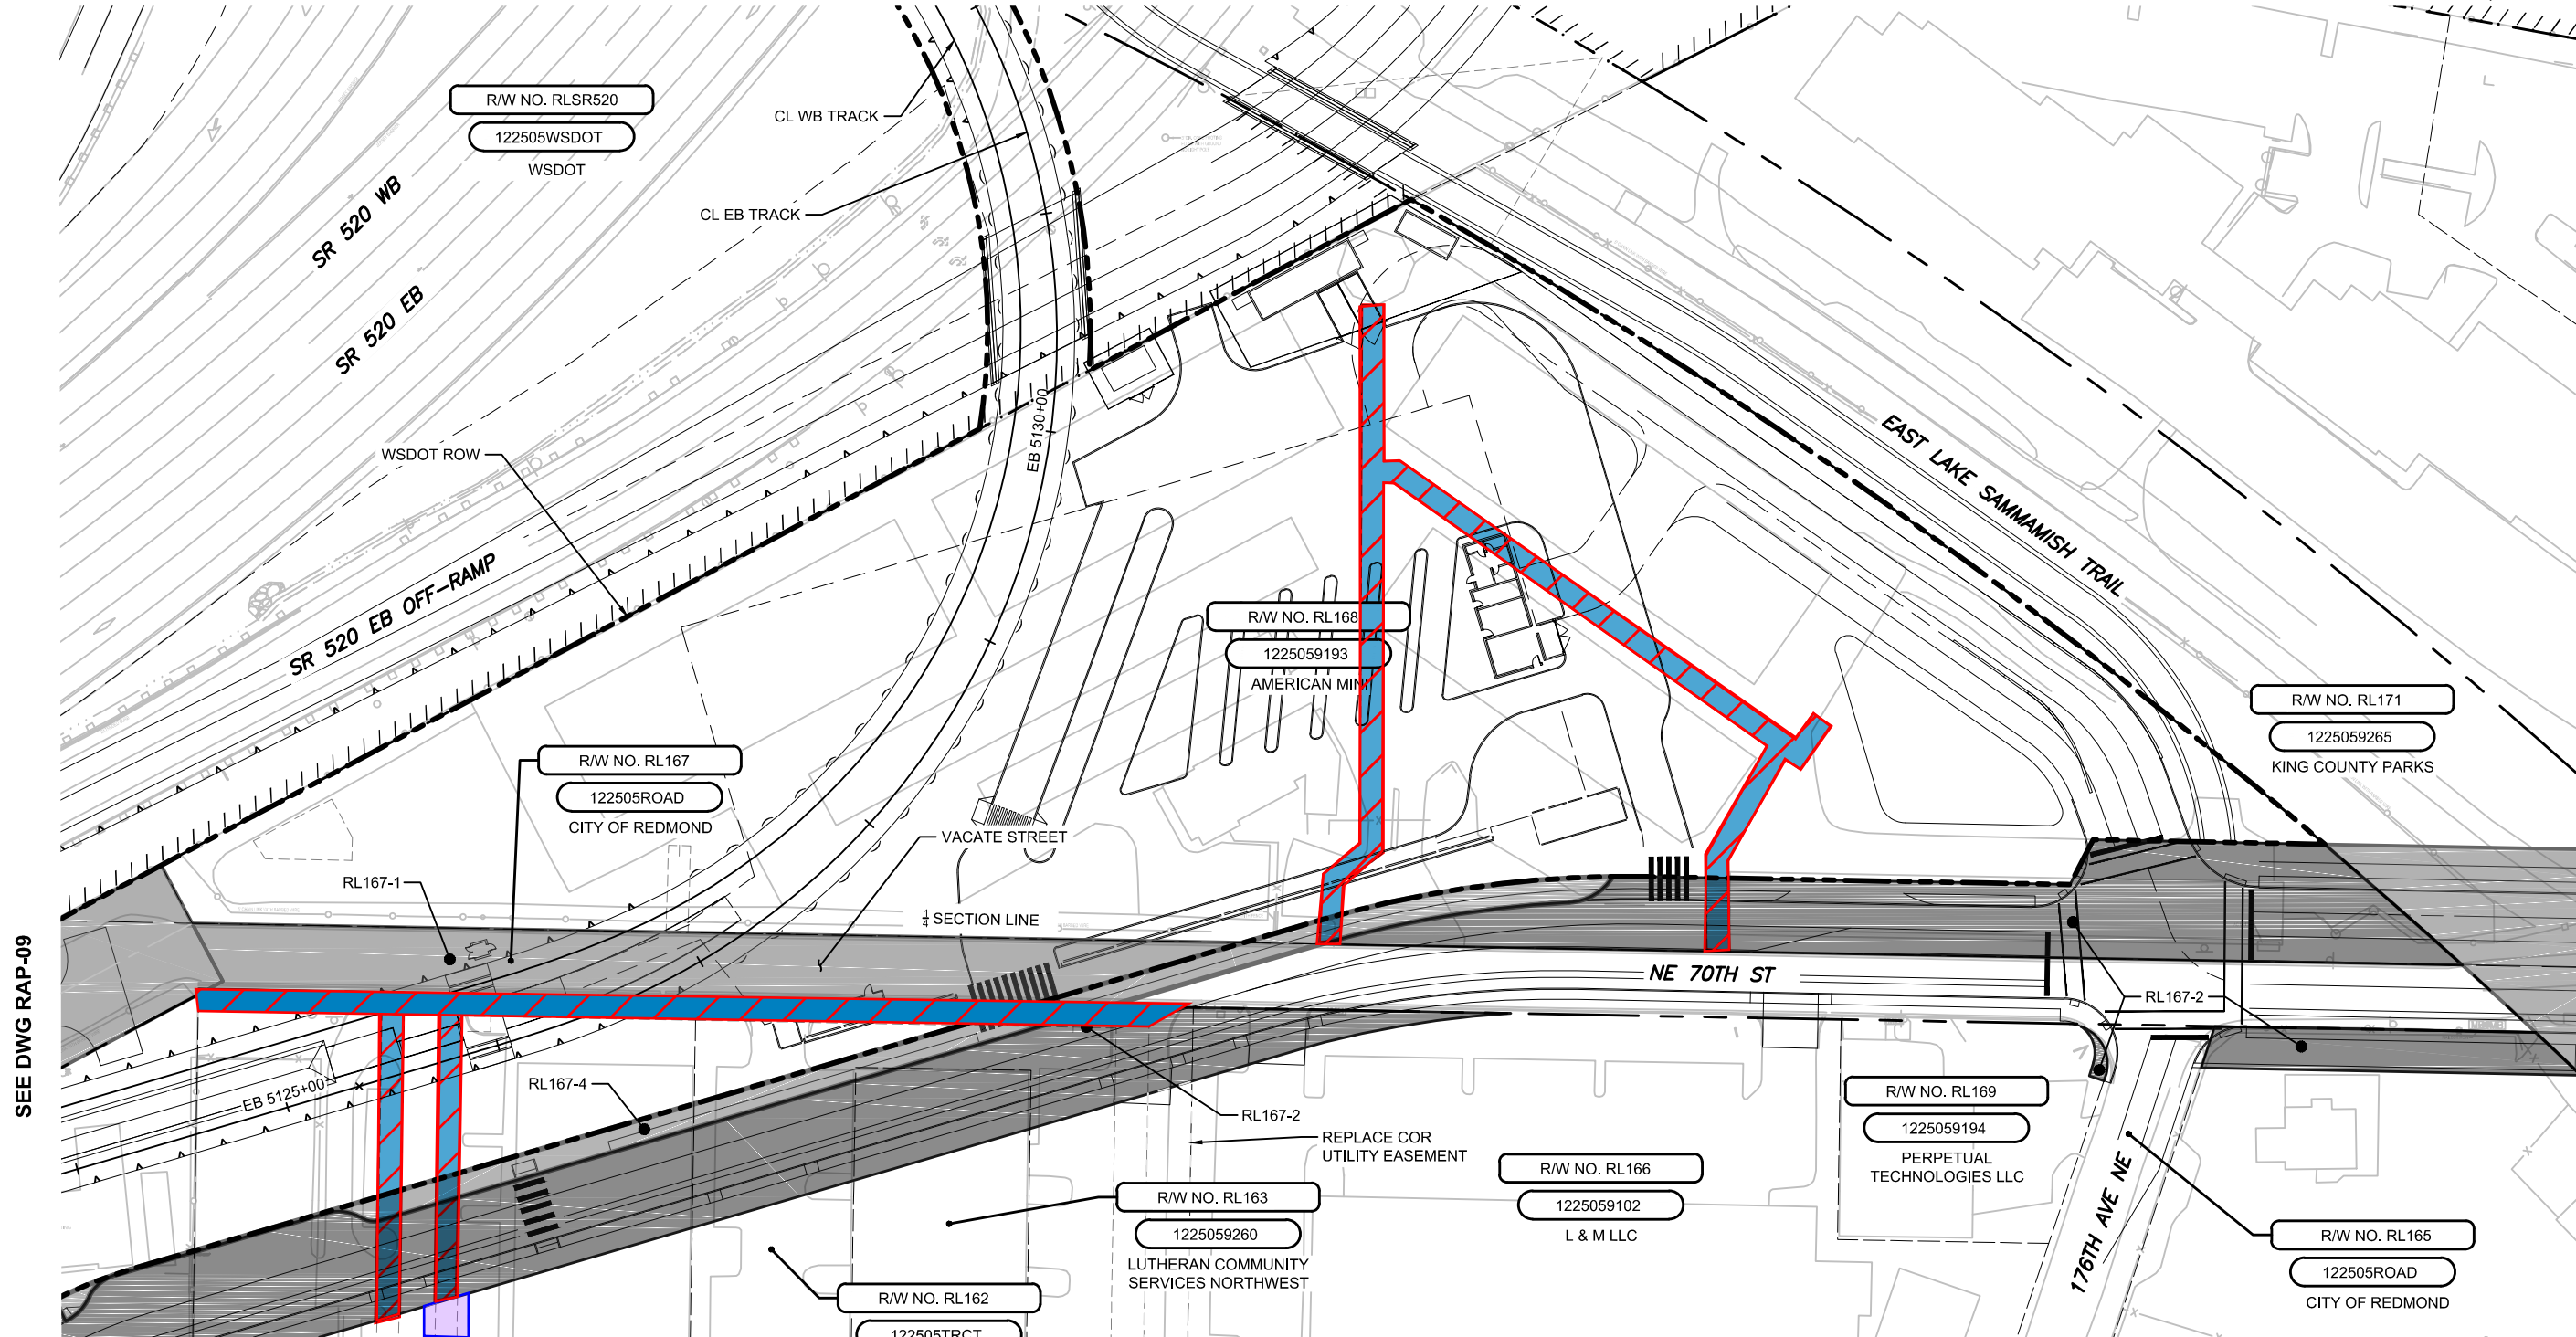

SEE DWG RAP-09

SEE DWG RAP-15

SEE DWG RAP-18 NW 1/4 SE 1/4 SEC 12, T 25 N, R 5 E; W.M.

- LEGEND**
- MODIFICATION**
 - RELEASE**
 - NEW**

PRELIMINARY
ENGINEERING

NOT FOR
CONSTRUCTION



CONCEPTUAL DESIGN

FINAL

DESIGNED BY:
M. CRAWFORD
DRAWN BY:
M. CRAWFORD
CHECKED BY:
K. CASSEDAY
APPROVED BY:
T. NAGLE

Parametrix
ENGINEERING · PLANNING · ENVIRONMENTAL SCIENCES

SUBMITTED BY:
X. XXXXXX

DATE:
MM/DD/YY

REVIEWED BY:
X. XXXXXX

DATE:
MM/DD/YY



SCALE:
1" = 40'
FILENAME:
RAP100T0119_REDMOND
CONTRACT No.:
RTA / LR XXXX-XX
DATE:
08/17/18

DOWNTOWN REDMOND LINK EXTENSION
RTC TO DOWNTOWN REDMOND

CITY OF REDMOND RIGHT OF WAY ACQUISITION PLAN

DRAWING No.:
RAP-10

LOCATION ID:
XXXX

SHEET No.:
####


REV:
#

Xref:
RLE-08-TB22x34
RLE-08-Woodlands
RLE-190-SEP100
RLE-190-SWP100
RLE-190-KAP100
RLE-E31-ASP100
RLE-190-CDP100
RLE-190-CRP100
RLE-190-CWP100
RLE-E31-APP200
RLE-E29-ASP100
RLE-190-ROW-LRTW
RLE-190-Redmond RA
RLE-190-RPP100
RLE-E29-LPP100
RLE-E31-LPP100
RLE-190-VIX
RLE-195-VSF
RLE-05-VSF
RLE-190-VSF
RLE-190-RHP100

NW 1/4 NW 1/4 SEC 12, T 25 N, R 5 E; W.M.

NE 1/4 NE 1/4 SEC 11, T 25 N, R 5 E; W.M.

Attachment C, Exhibit 2

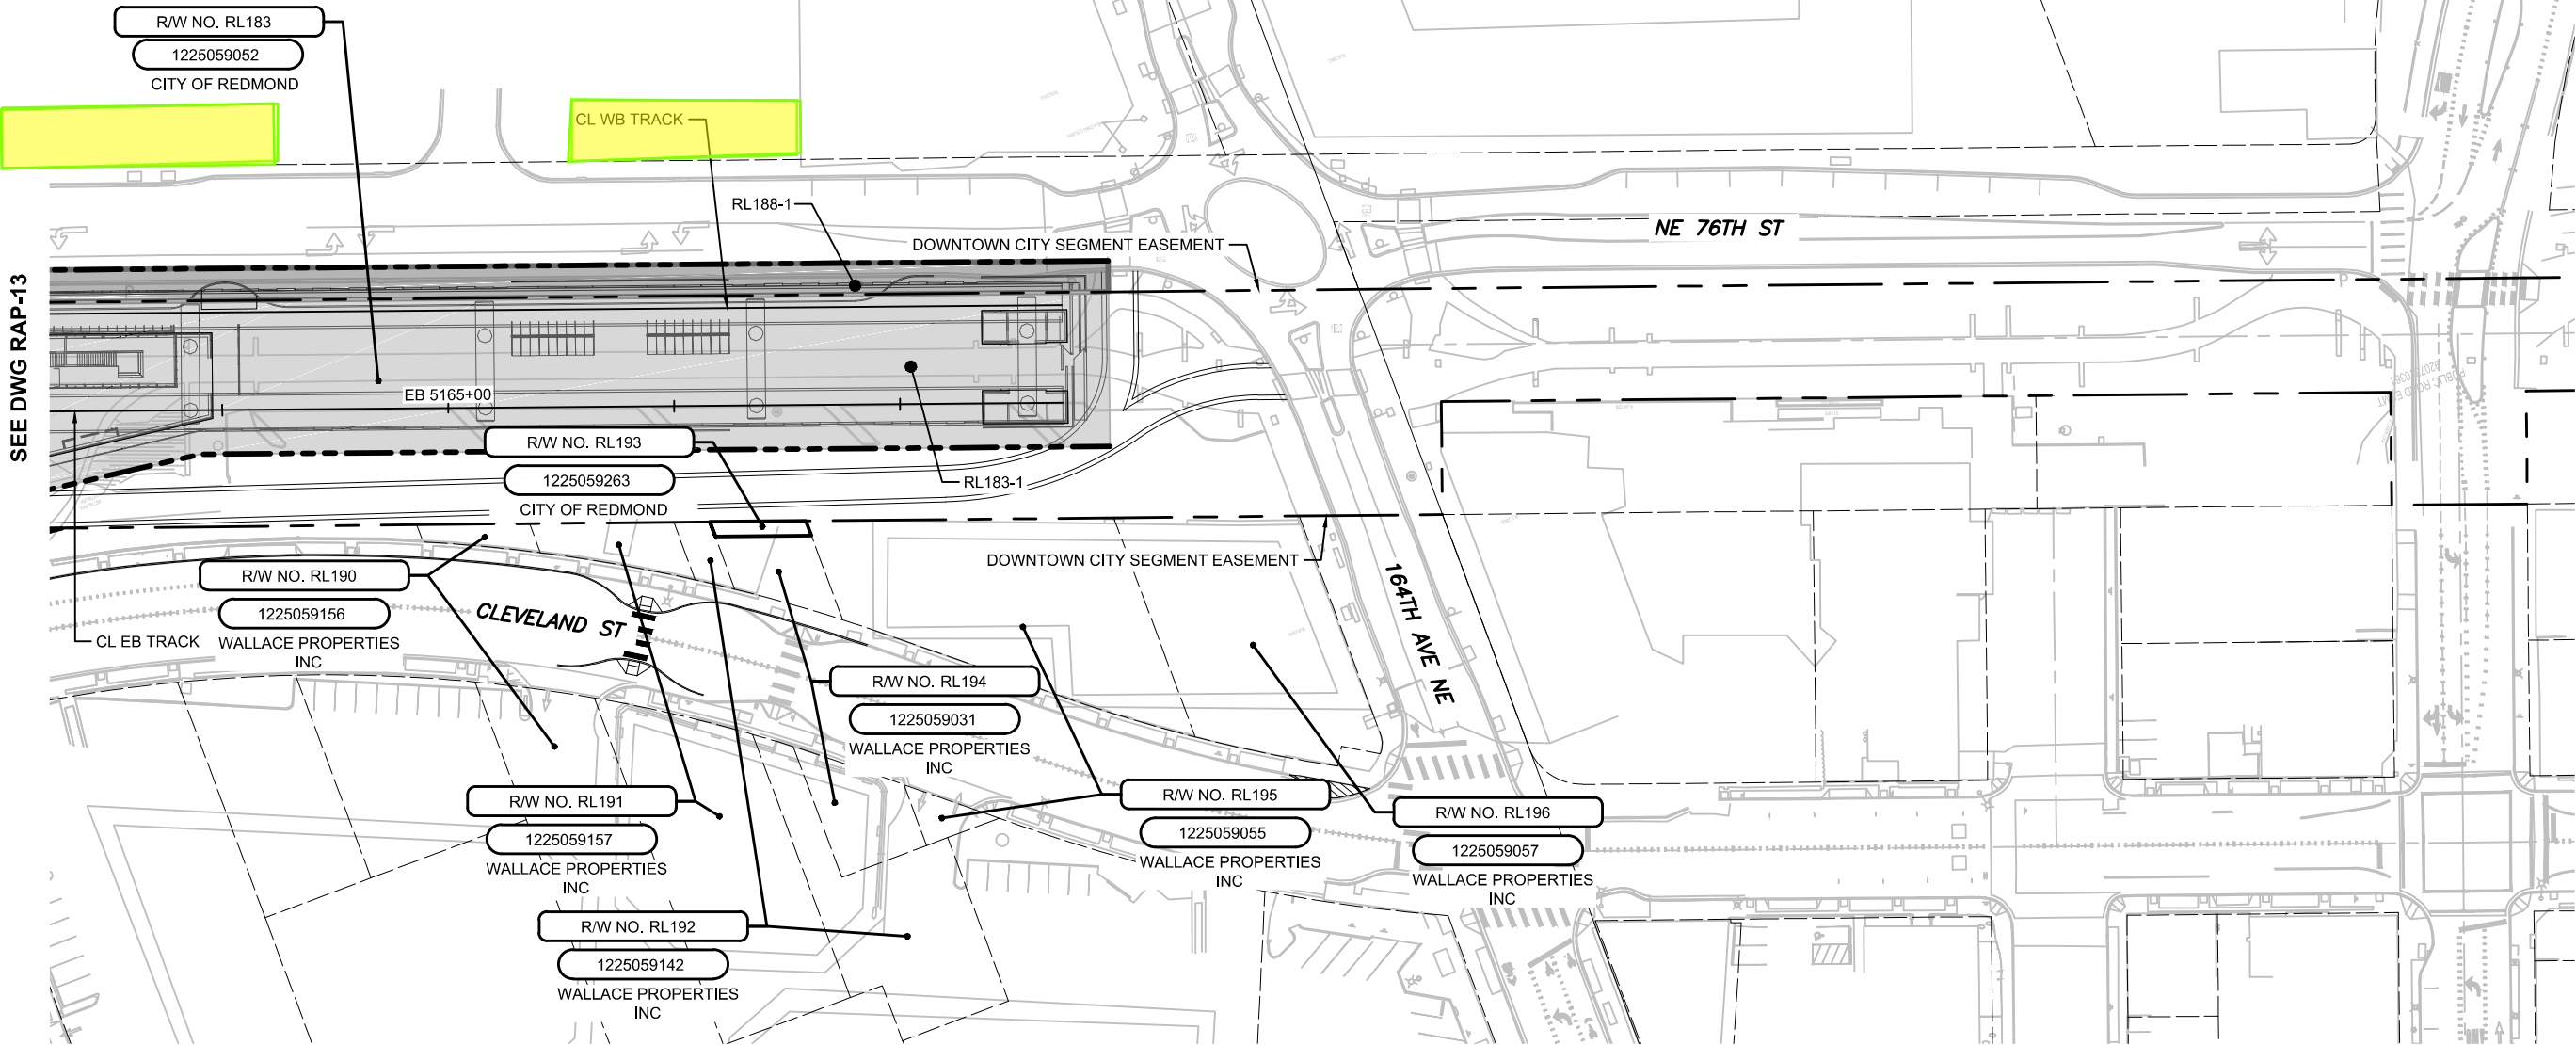

LEGEND

-  **MODIFICATION**
-  **RELEASE**
-  **NEW**

PRELIMINARY
ENGINEERING

NOT FOR
CONSTRUCTION



CONCEPTUAL DESIGN

FINAL

DESIGNED BY:
M. CRAWFORD
DRAWN BY:
M. CRAWFORD
CHECKED BY:
K. CASSEDAY
APPROVED BY:
T. NAGLE

Parametrix
ENGINEERING · PLANNING · ENVIRONMENTAL SCIENCES

SUBMITTED BY:
X. XXXXXX

DATE:
MM/DD/YY

REVIEWED BY:
X. XXXXXX

DATE:
MM/DD/YY

SCALE:
1" = 40'
FILENAME:
RAP100T0119_REDMOND
CONTRACT No.:
RTA / LR XXXX-XX
DATE:
08/17/18

DOWNTOWN REDMOND LINK EXTENSION
RTC TO DOWNTOWN REDMOND

CITY OF REDMOND RIGHT OF WAY ACQUISITION PLAN

DRAWING No.:
RAP-14
LOCATION ID:
XXXX
SHEET No.:

REV:
#



NOT FOR
CONSTRUCTION

40 20 0 40 80


SCALE IN FEET

DRAWING No.:
RAP-18
LOCATION ID:
XXXX
SHEET No.: REV:
#

09/04/18 | 12:02 PM | CRAWFORDM
C:\USERS\CRAWFORDM\DOCUMENTS\RYAN\REDMOND RAPID\DRAWINGS\RAP100T0119 REDMOND.DWG

Xrefs:
RLE-GB-TB22x34
RLE-standards
xRLE-L90-SEP100
xRLE-L90-SWP100
xRLE-L90-KAP100
xRLE-E31-ASP100
xRLE-L90-CDP100
xRLE-L90-CRP100
xRLE-L90-CWP100
xRLE-E31-APP200
xRLE-E29-ASP100
xRLE-L90-ROW-LRTW-BOUNDARY
xRLE-L90-Redmond RAP
xRLE-L90-RFP100
xRLE-E29-LPP100
xRLE-E31-LPP100
xRLE-L90-VRX
xRLE-L90-VSF
xRLE-QIS-VSF
xRLE-L90-VSF
xRLE-L90-RHP100

09/04/18 | 12:05 PM | CRAWFORDM
C:\USERS\CRAWFORDM\DOCUMENTS\RYAN\REDMOND RAP\DRAWINGS\RAP100T0119_REDMOND.DWG

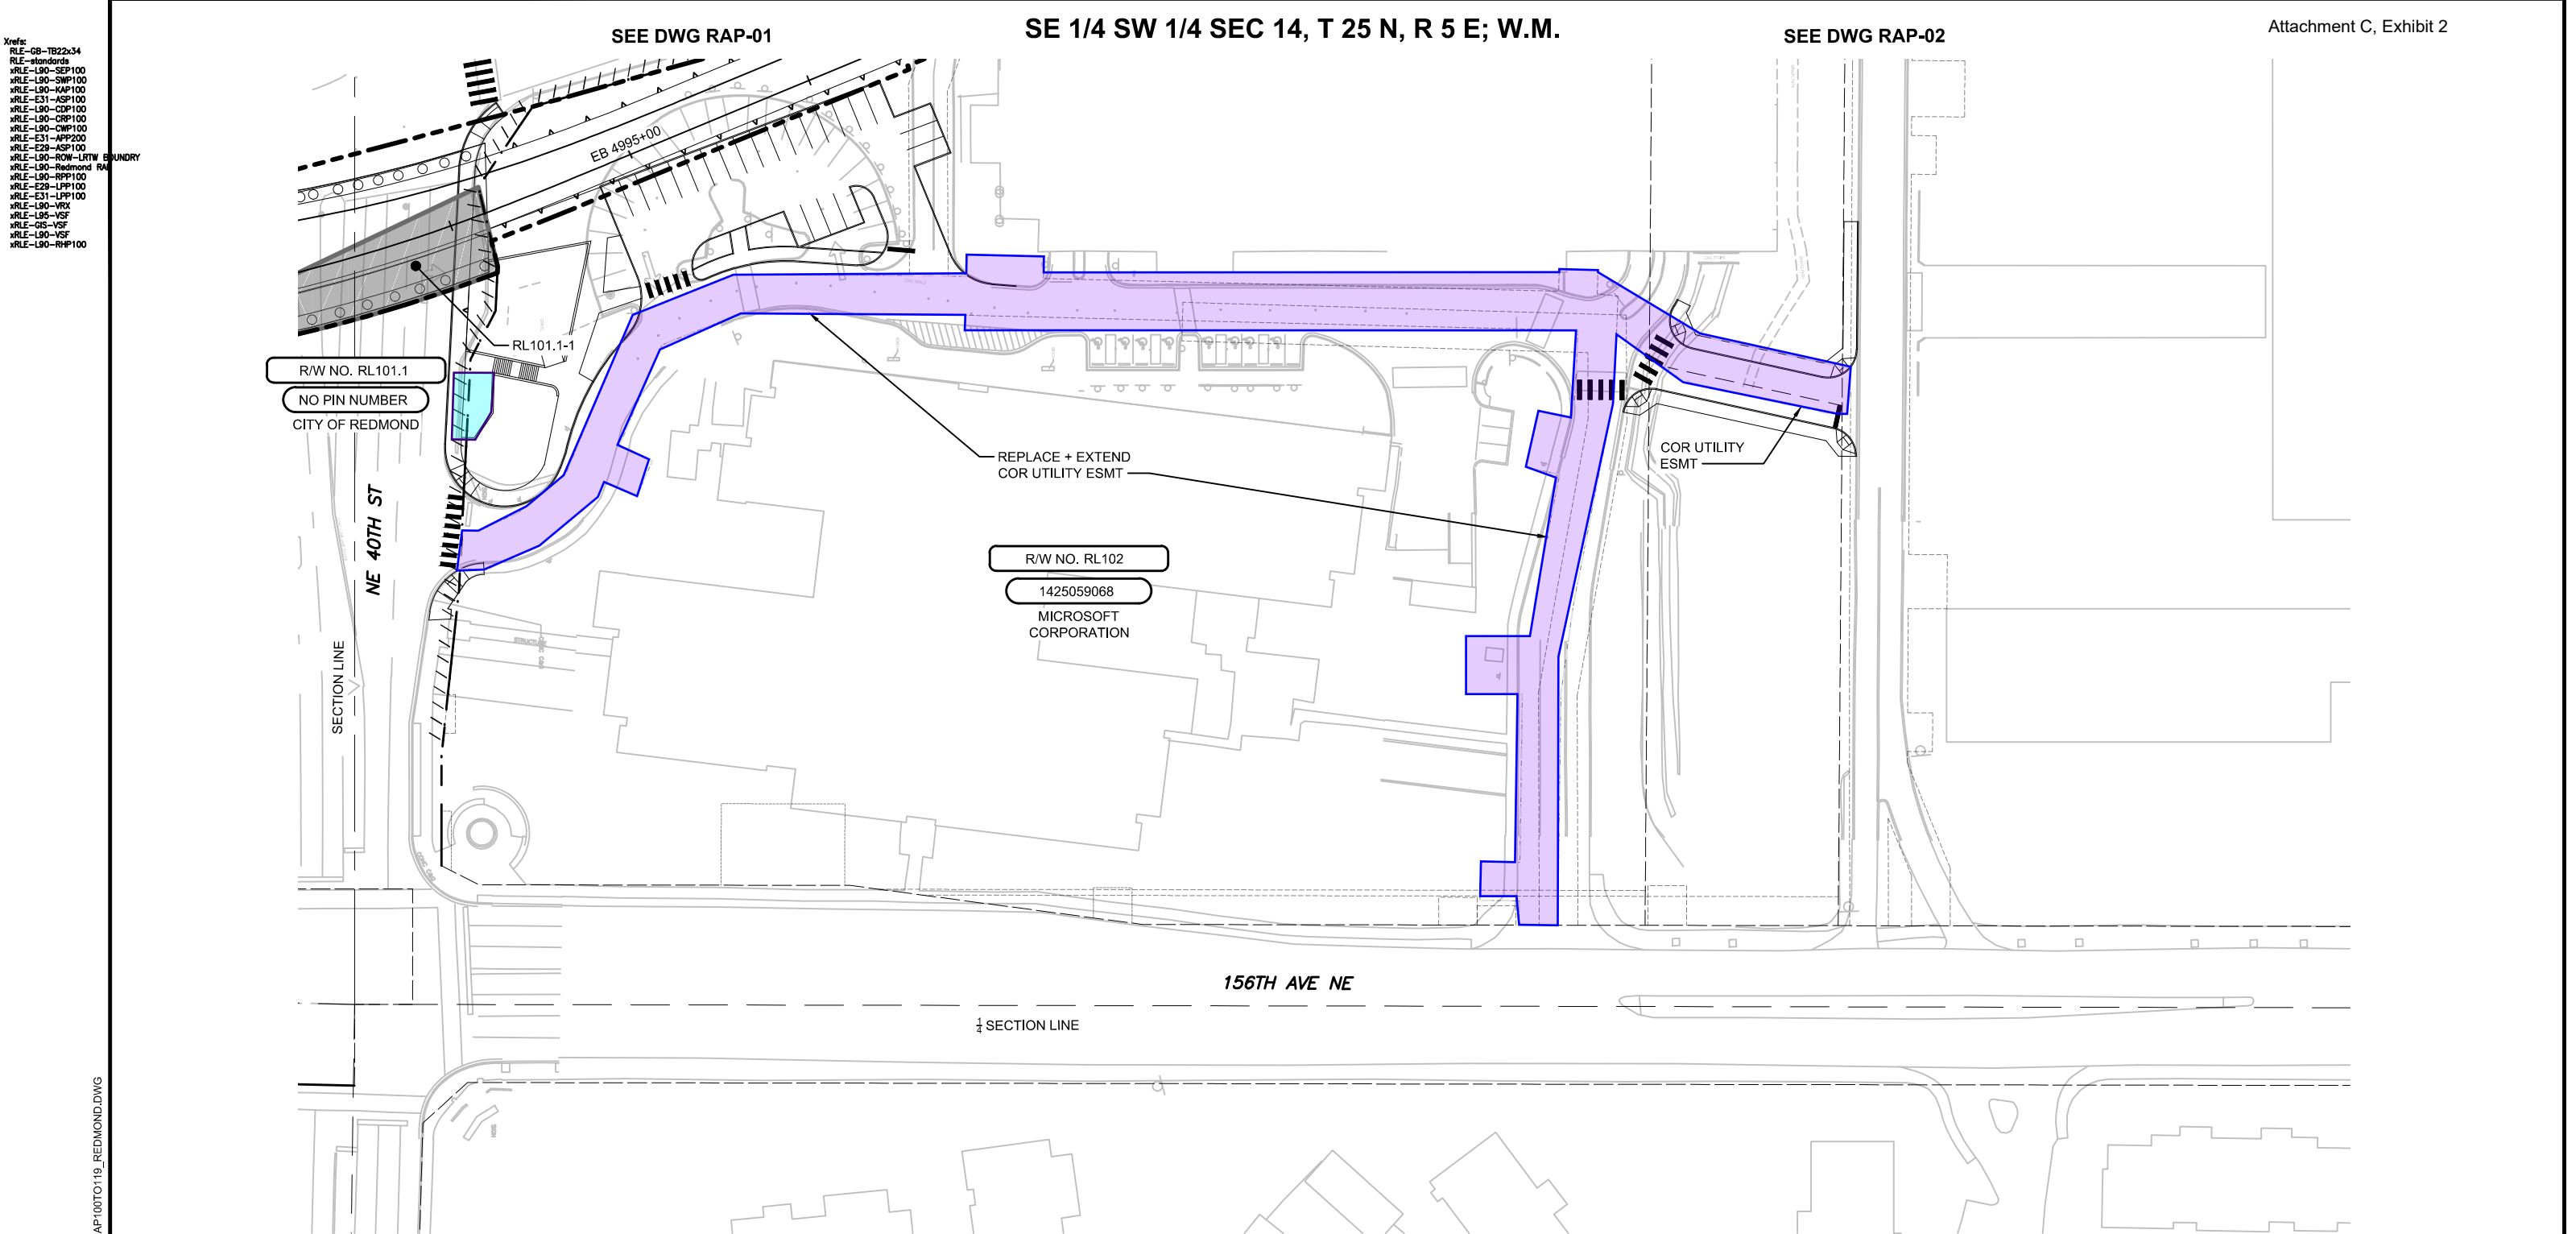

LEGEND

MODIFICATION

RELEASE

NEW

CLOSEOUT ITEMS

TBD by DBPM

SW 1/4 SE 1/4 SEC 14, T 25 N, R 5 E; W.M.

**PRELIMINARY
ENGINEERING**

**NOT FOR
CONSTRUCTION**

40 20 0 40 80

SCALE IN FEET

CONCEPTUAL DESIGN

FINAL

DESIGNED BY: M. CRAWFORD						Parametrix ENGINEERING · PLANNING · ENVIRONMENTAL SCIENCES SOUNDTRANSIT		SCALE: 1" = 40'		DOWNTOWN REDMOND LINK EXTENSION RTC TO DOWNTOWN REDMOND				DRAWING No.: RAP-20			
DRAWN BY: M. CRAWFORD								FILENAME: RAP100T0119_REDMOND				LOCATION ID: XXXX					
CHECKED BY: K. CASSEDAY						SUBMITTED BY: X. XXXXXX		CONTRACT No.: RTA / LR XXXX-XX		CITY OF REDMOND RIGHT OF WAY ACQUISITION PLAN				SHEET No.: ####			
APPROVED BY: T. NAGLE								DATE: MM/DD/YY						REV: #			
No.	DATE	DSN	CHK	APP	REVISION	DATE: MM/DD/YY		REVIEWED BY: X. XXXXXX		DATE: MM/DD/YY		DATE: 08/17/18					