


IN THE NW 1/4 OF THE NW 1/4 OF SECTION 26, TOWNSHIP 25 N, RANGE 5 E, W.M.

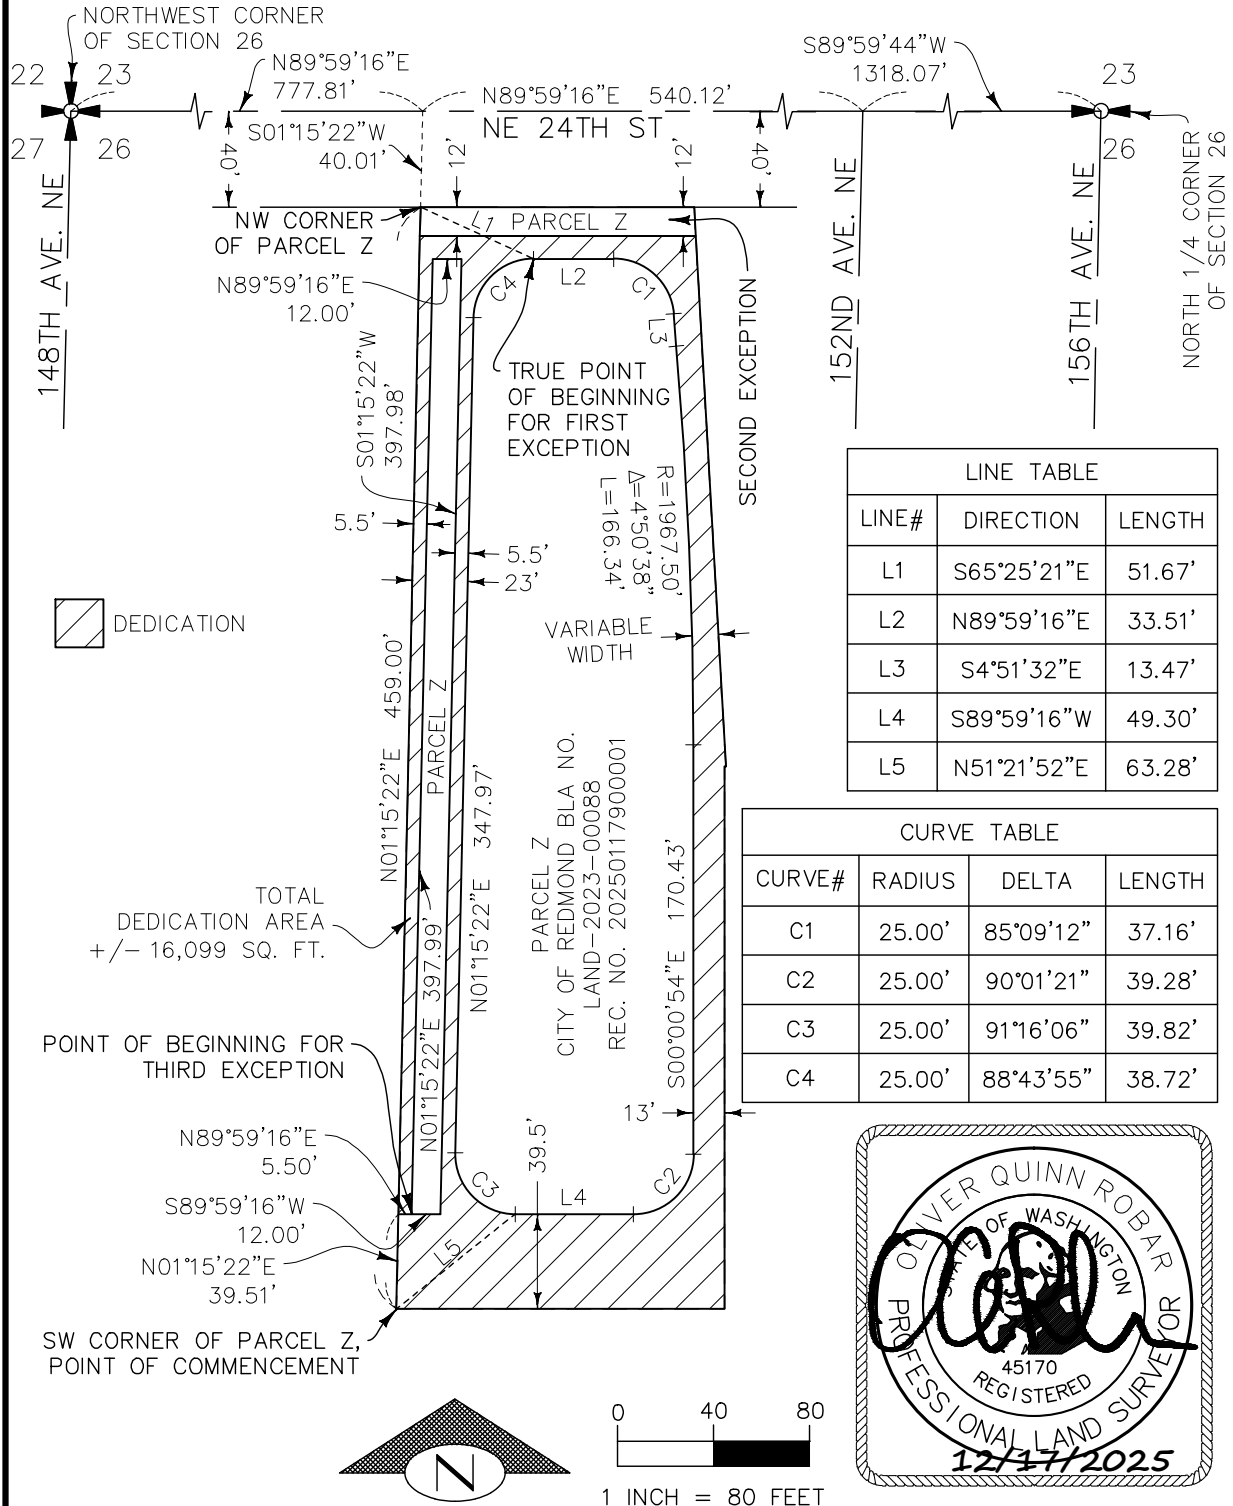

LINE TABLE		
LINE#	DIRECTION	LENGTH
L1	S65°25'21"E	51.67'
L2	N89°59'16"E	33.51'
L3	S4°51'32"E	13.47'
L4	S89°59'16"W	49.30'
L5	N51°21'52"E	63.28'

CURVE TABLE			
CURVE#	RADIUS	DELTA	LENGTH
C1	25.00'	85°09'12"	37.16'
C2	25.00'	90°01'21"	39.28'
C3	25.00'	91°16'06"	39.82'
C4	25.00'	88°43'55"	38.72'



JOB NO: 2022097.02 DATE: 12/16/2025 DRAWN: CTM
BRH BUSH, ROED & HITCHINGS, INC.
 CIVIL ENGINEERS & LAND SURVEYORS
 15400 SE 30TH PL, BELLEVUE, WA 98007
 (206) 323-4144 WWW.BRHINC.COM

DEDICATION EXHIBIT
STREAM REAL ESTATE LLC
STREAM OVERLAKE
 REDMOND WASHINGTON