



# OVERLAKE STATION - OPERATIONS & MAINTENANCE AGREEMENT

## GENERAL MAINTENANCE LIMITS

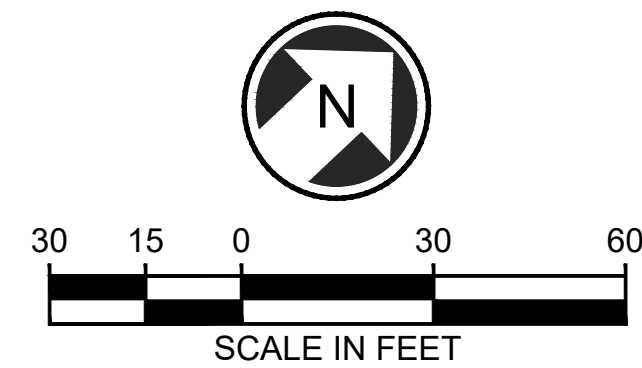


### LEGEND

- SOUND TRANSIT MAINTENANCE OBLIGATION
- CITY OF REDMOND MAINTENANCE OBLIGATION
- ANY CITY OF REDMOND MAINTENANCE ACTIVITIES PLANNED ON SOUND TRANSIT OWNED PROPERTY SHALL FOLLOW TRACK ACCESS PROCEDURES PER CURRENT SOUND TRANSIT SOP 6.15

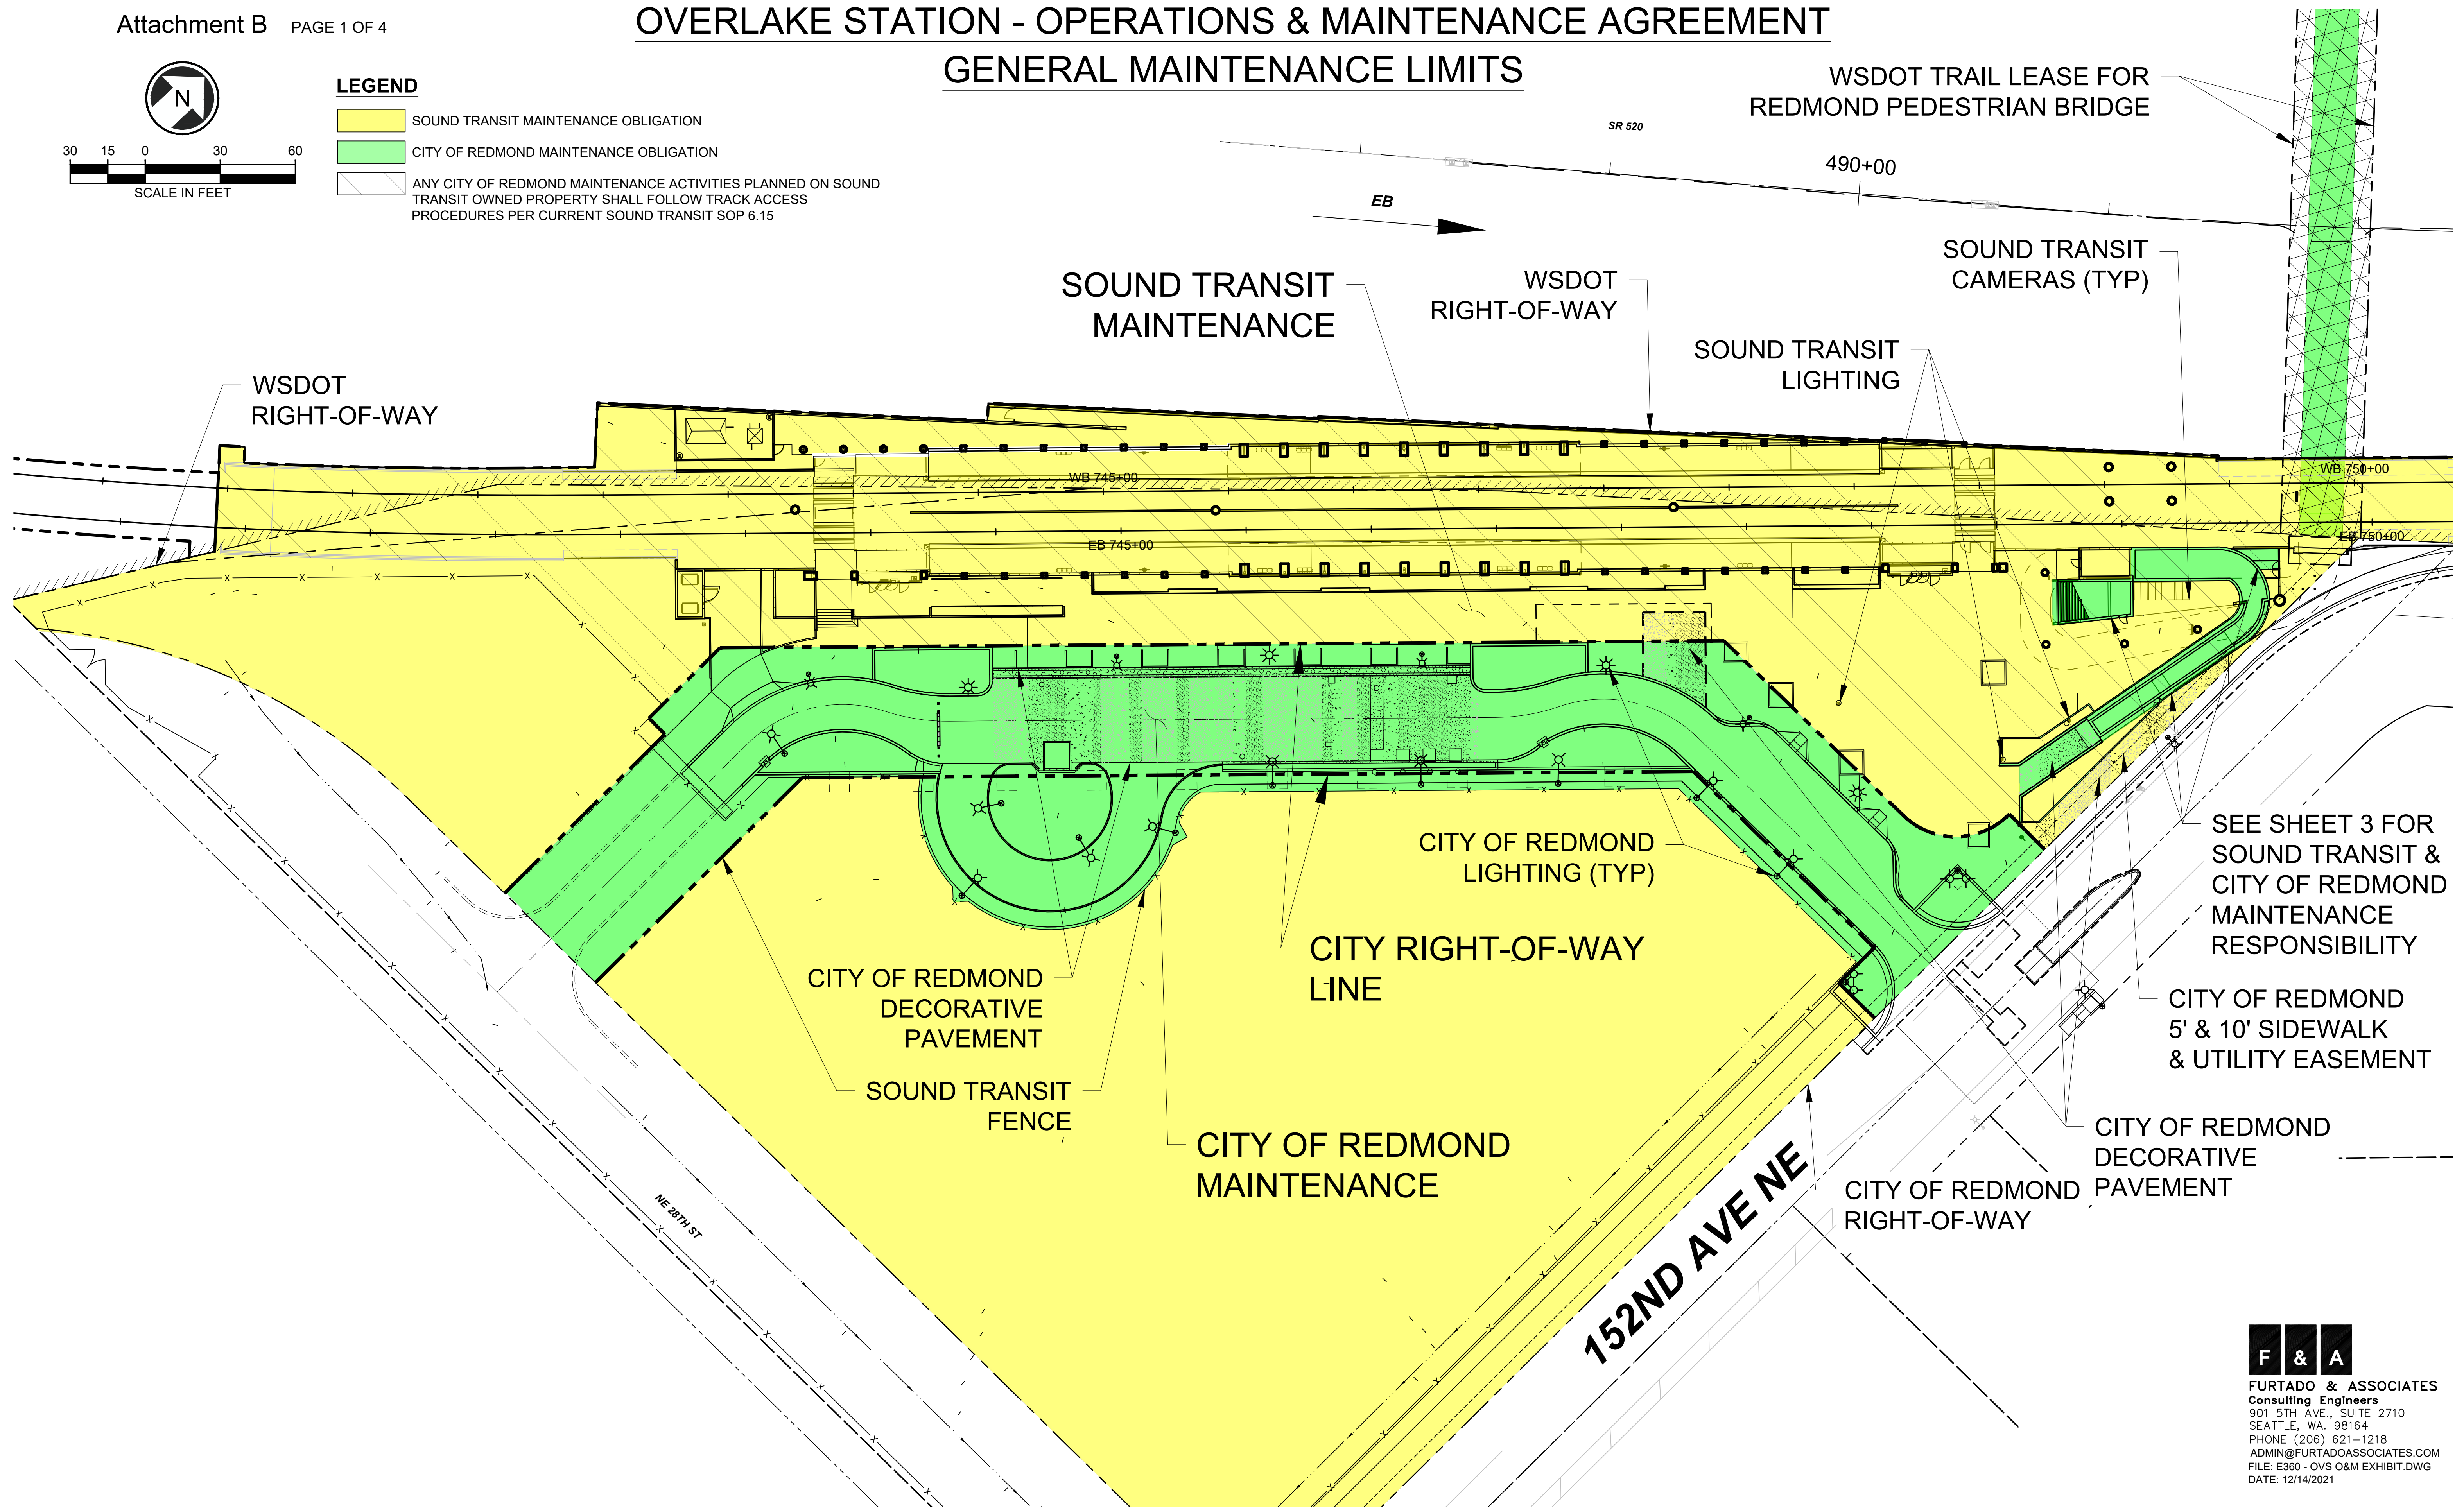




OVERLAKE STATION - OPERATIONS & MAINTENANCE AGREEMENT  
LANDSCAPING/STORM MAINTENANCE OBLIGATIONS

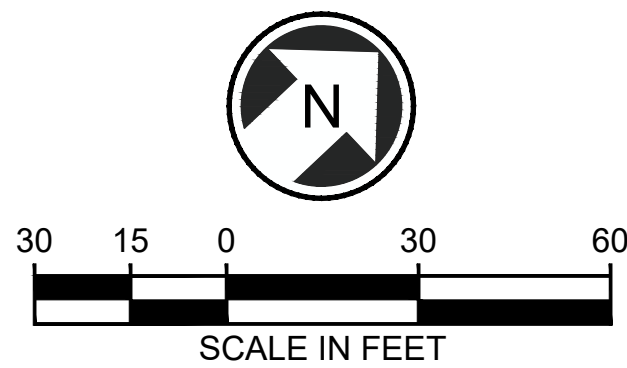


- LEGEND**
- SOUND TRANSIT MAINTENANCE OBLIGATION
  - CITY OF REDMOND MAINTENANCE OBLIGATION
  - ANY CITY OF REDMOND MAINTENANCE ACTIVITIES PLANNED ON SOUND TRANSIT OWNED PROPERTY SHALL FOLLOW TRACK ACCESS PROCEDURES PER CURRENT SOUND TRANSIT SOP 6.15

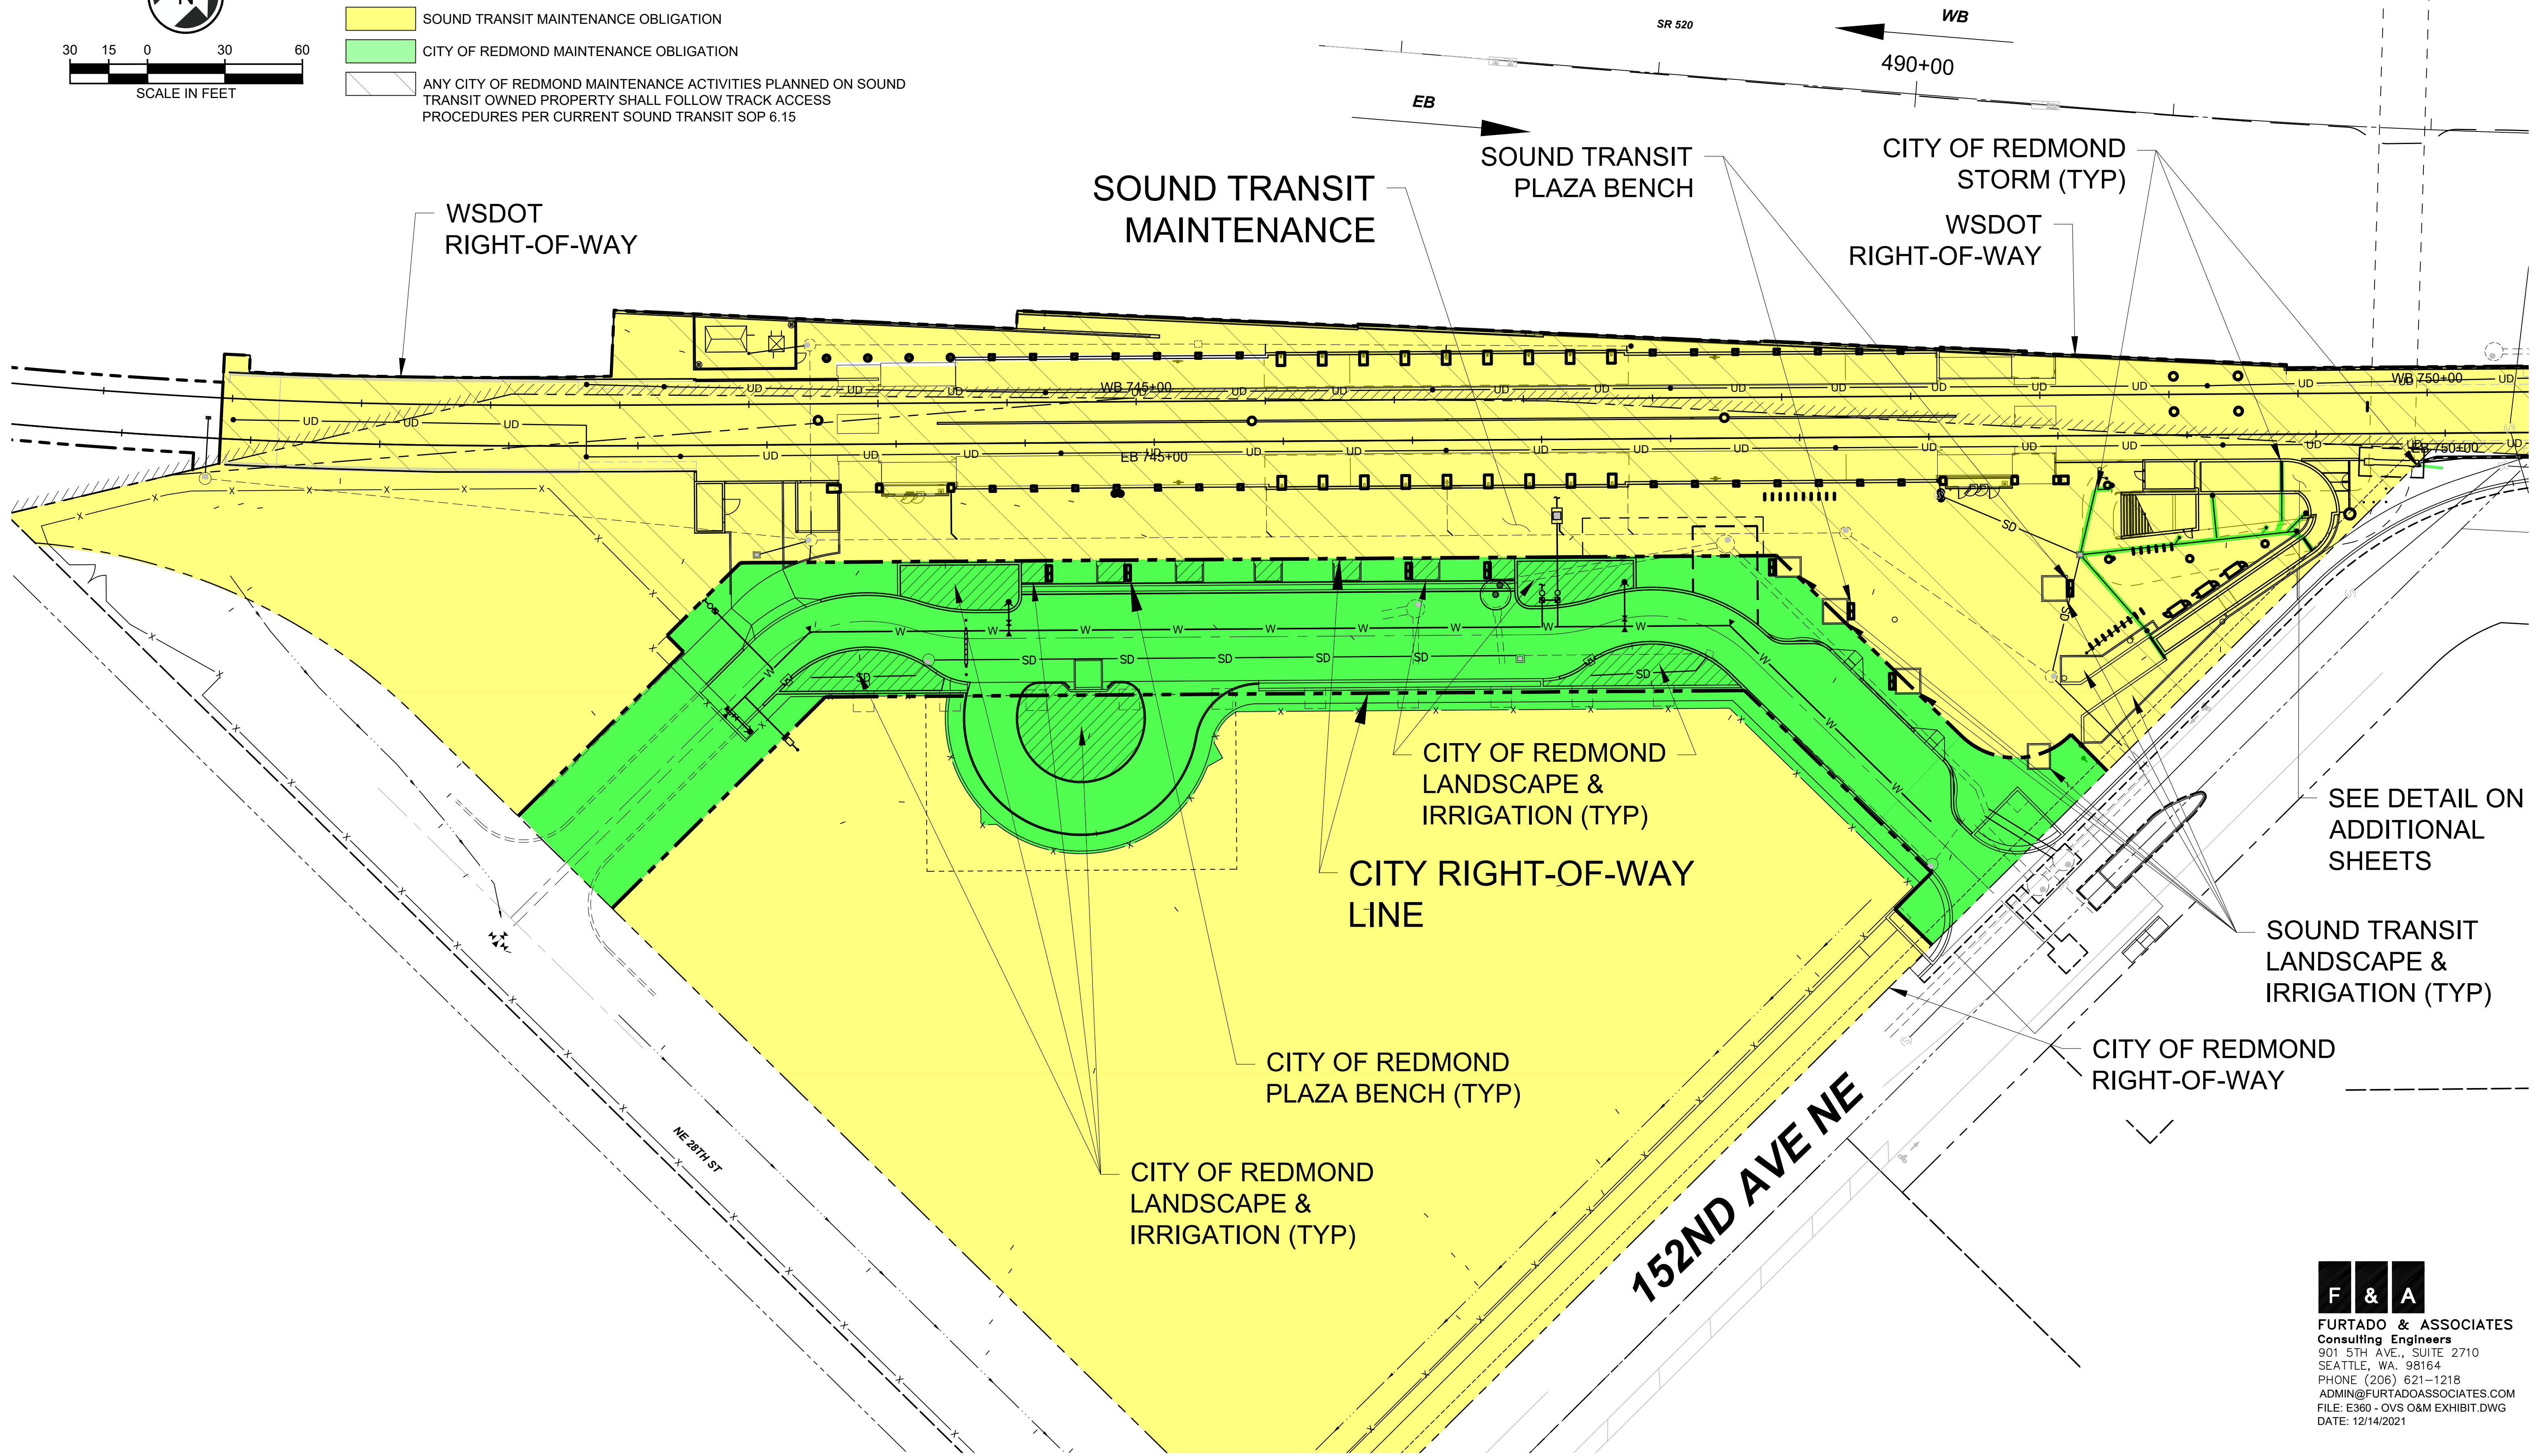



# OVERLAKE STATION - OPERATIONS & MAINTENANCE AGREEMENT


## MAINTENANCE OBLIGATIONS AT STAIRWAY/RAMP

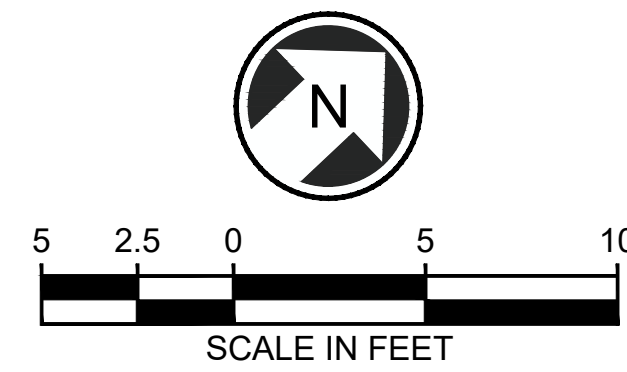


### LEGEND

- SOUND TRANSIT MAINTENANCE OBLIGATION
- CITY OF REDMOND MAINTENANCE OBLIGATION
- ANY CITY OF REDMOND MAINTENANCE ACTIVITIES PLANNED ON SOUND TRANSIT OWNED PROPERTY SHALL FOLLOW TRACK ACCESS PROCEDURES PER CURRENT SOUND TRANSIT SOP 6.15

### MAINTENANCE OBLIGATIONS AT GROUND LEVEL

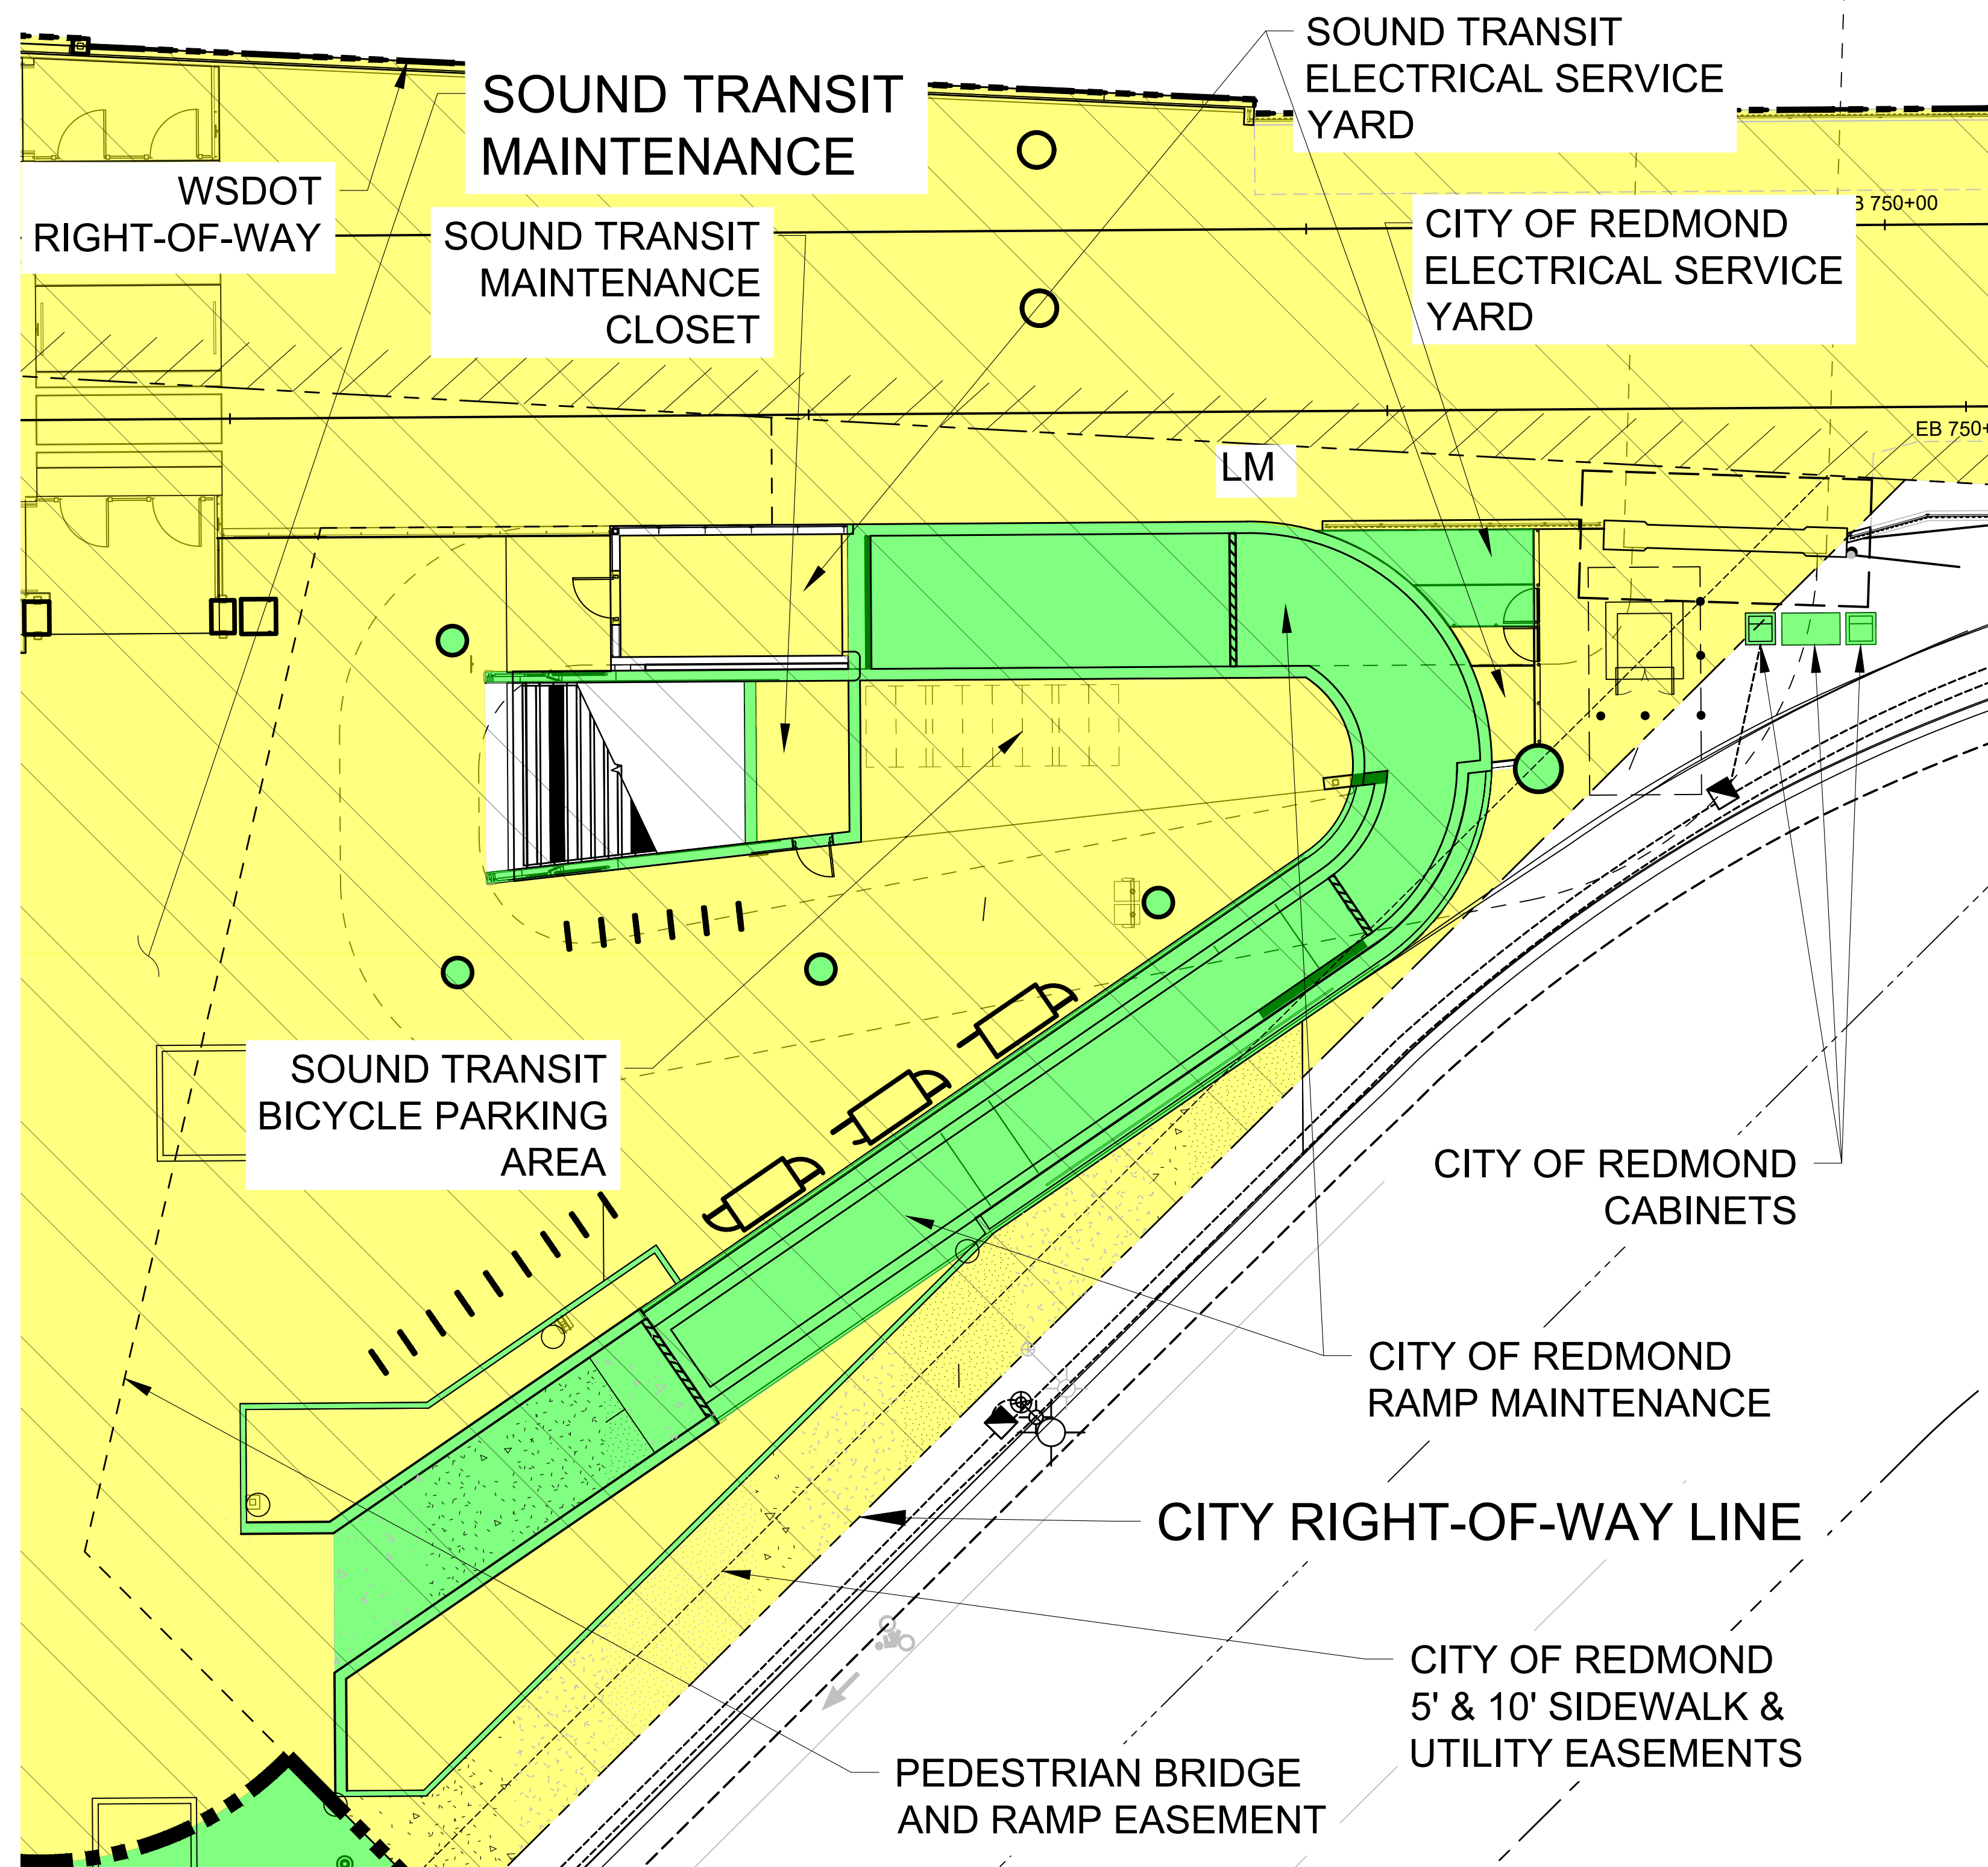


### MAINTENANCE OBLIGATIONS FOR STAIRWAY/RAMP

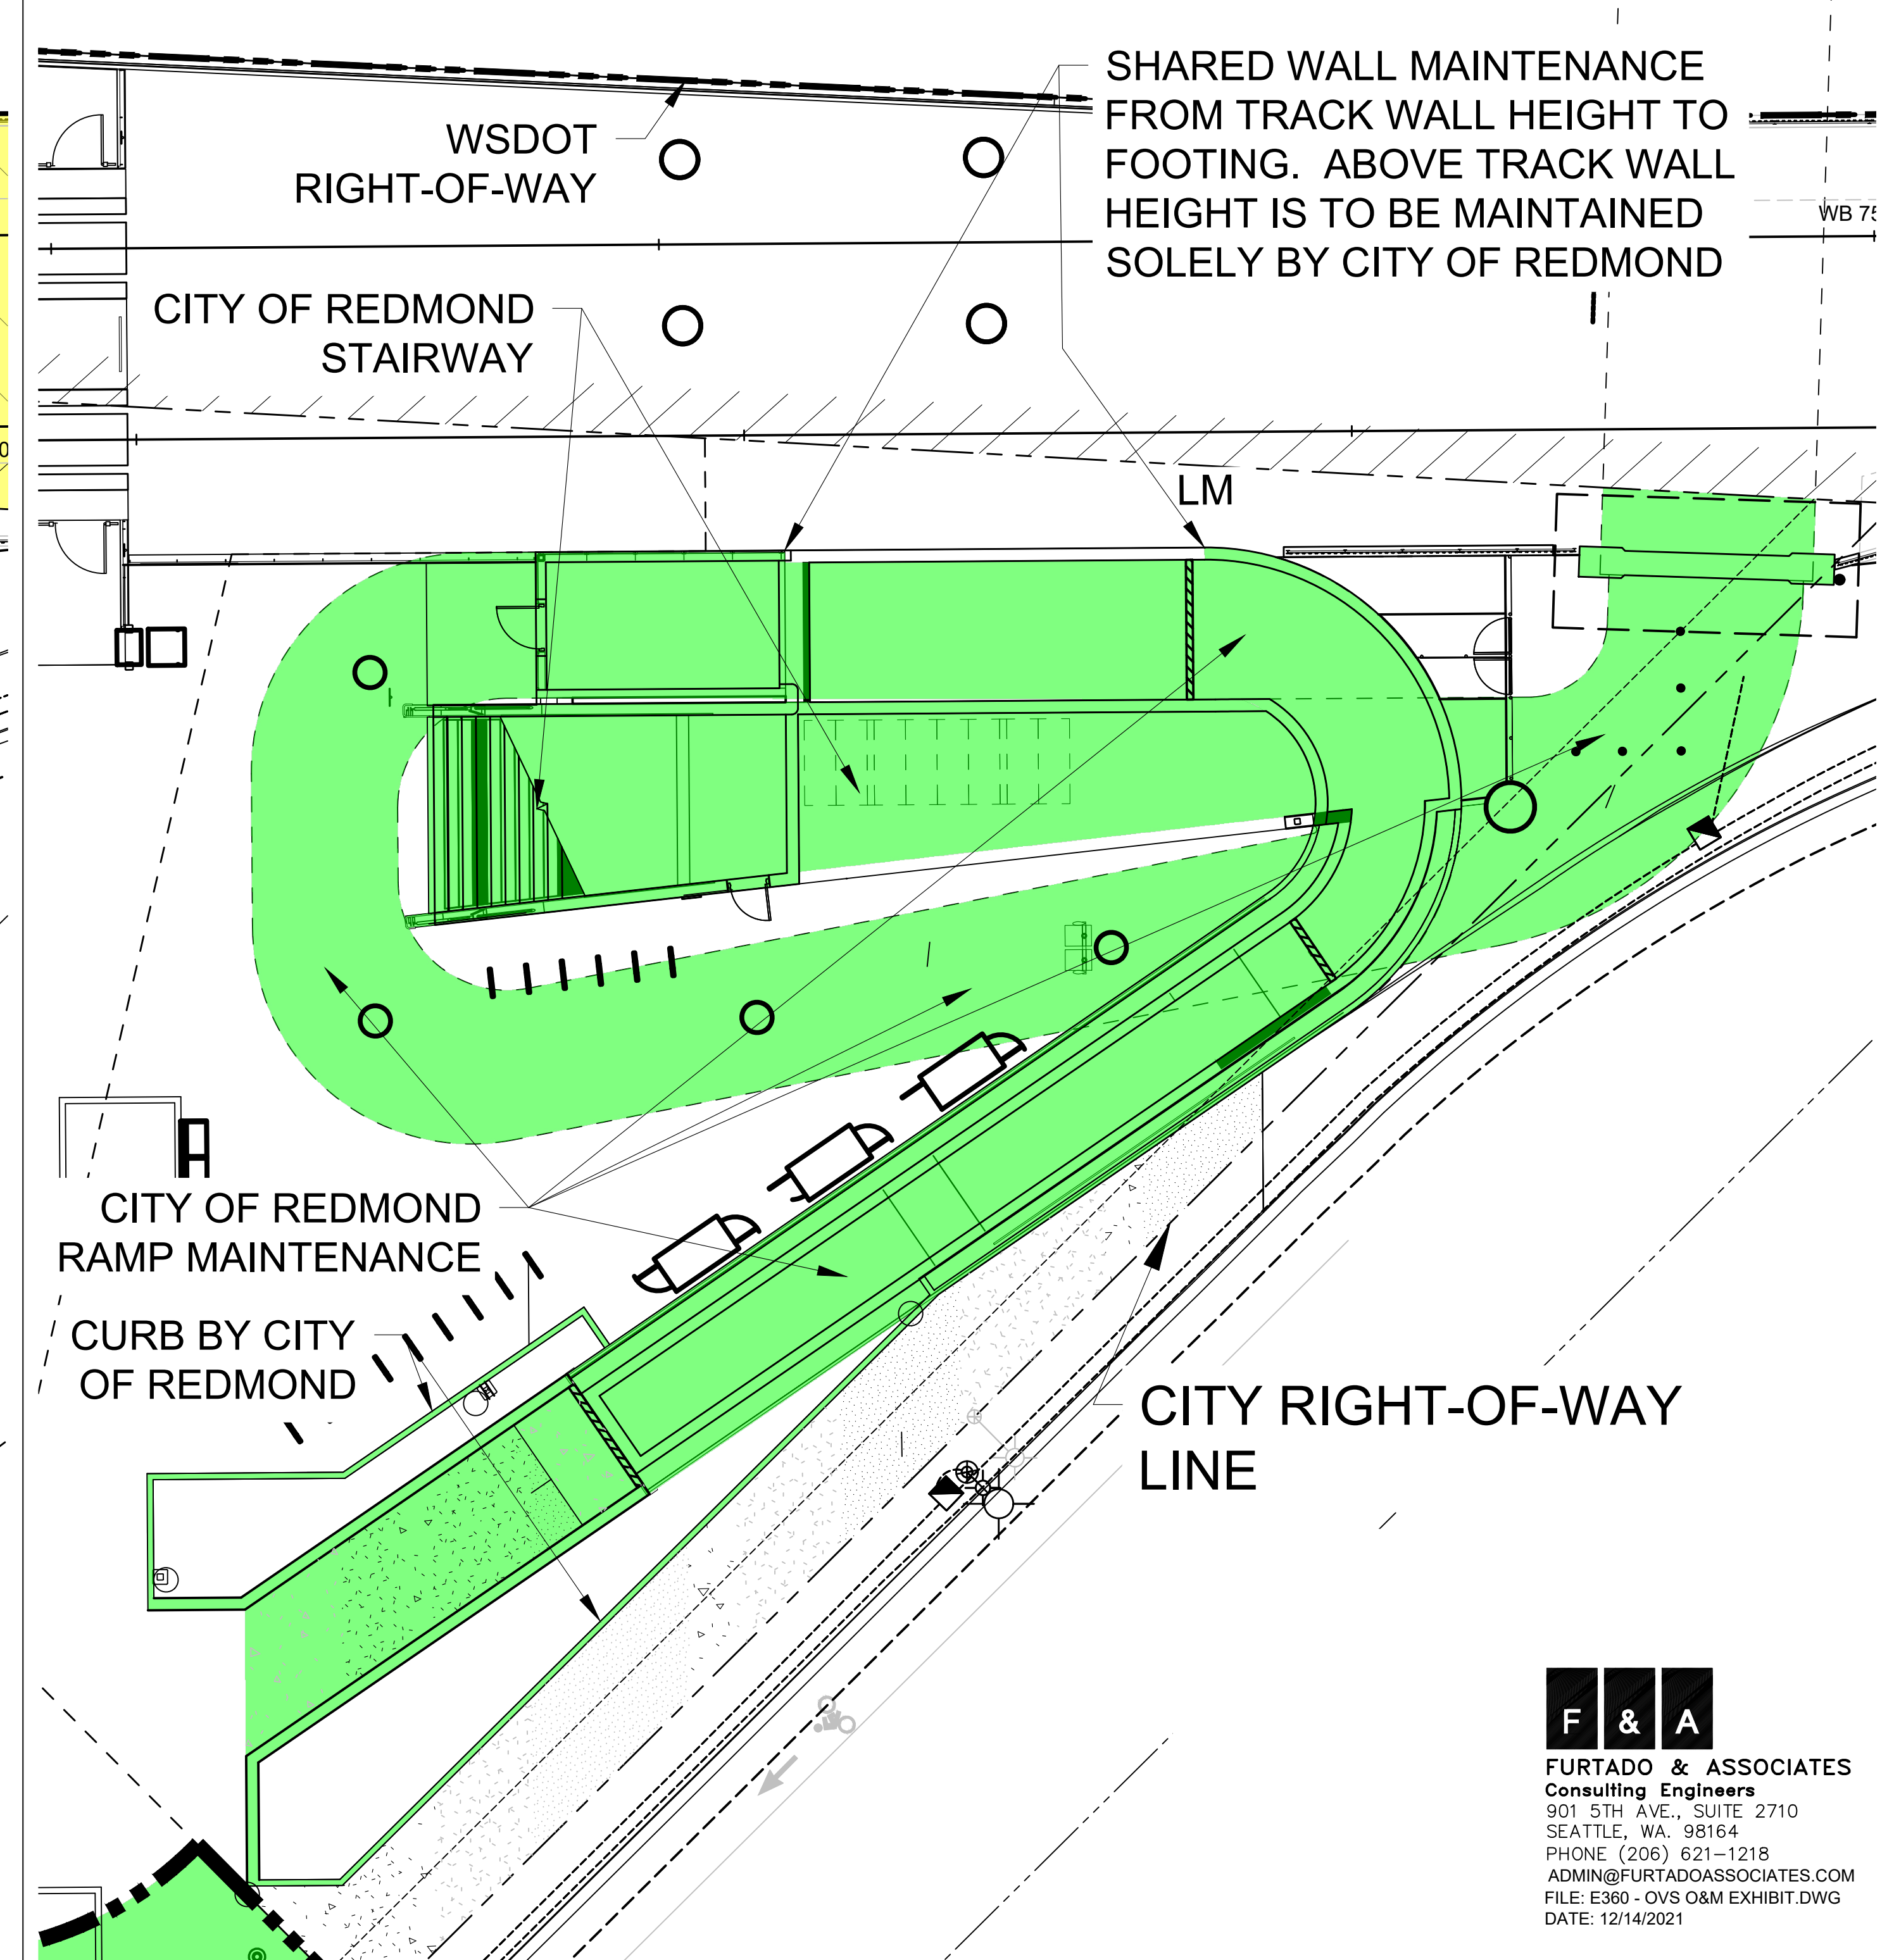



OVERLAKE STATION - OPERATIONS & MAINTENANCE AGREEMENT  
PEDESTRIAN BICYCLE BRIDGE, STAIRS AND RAMP CROSS SECTION

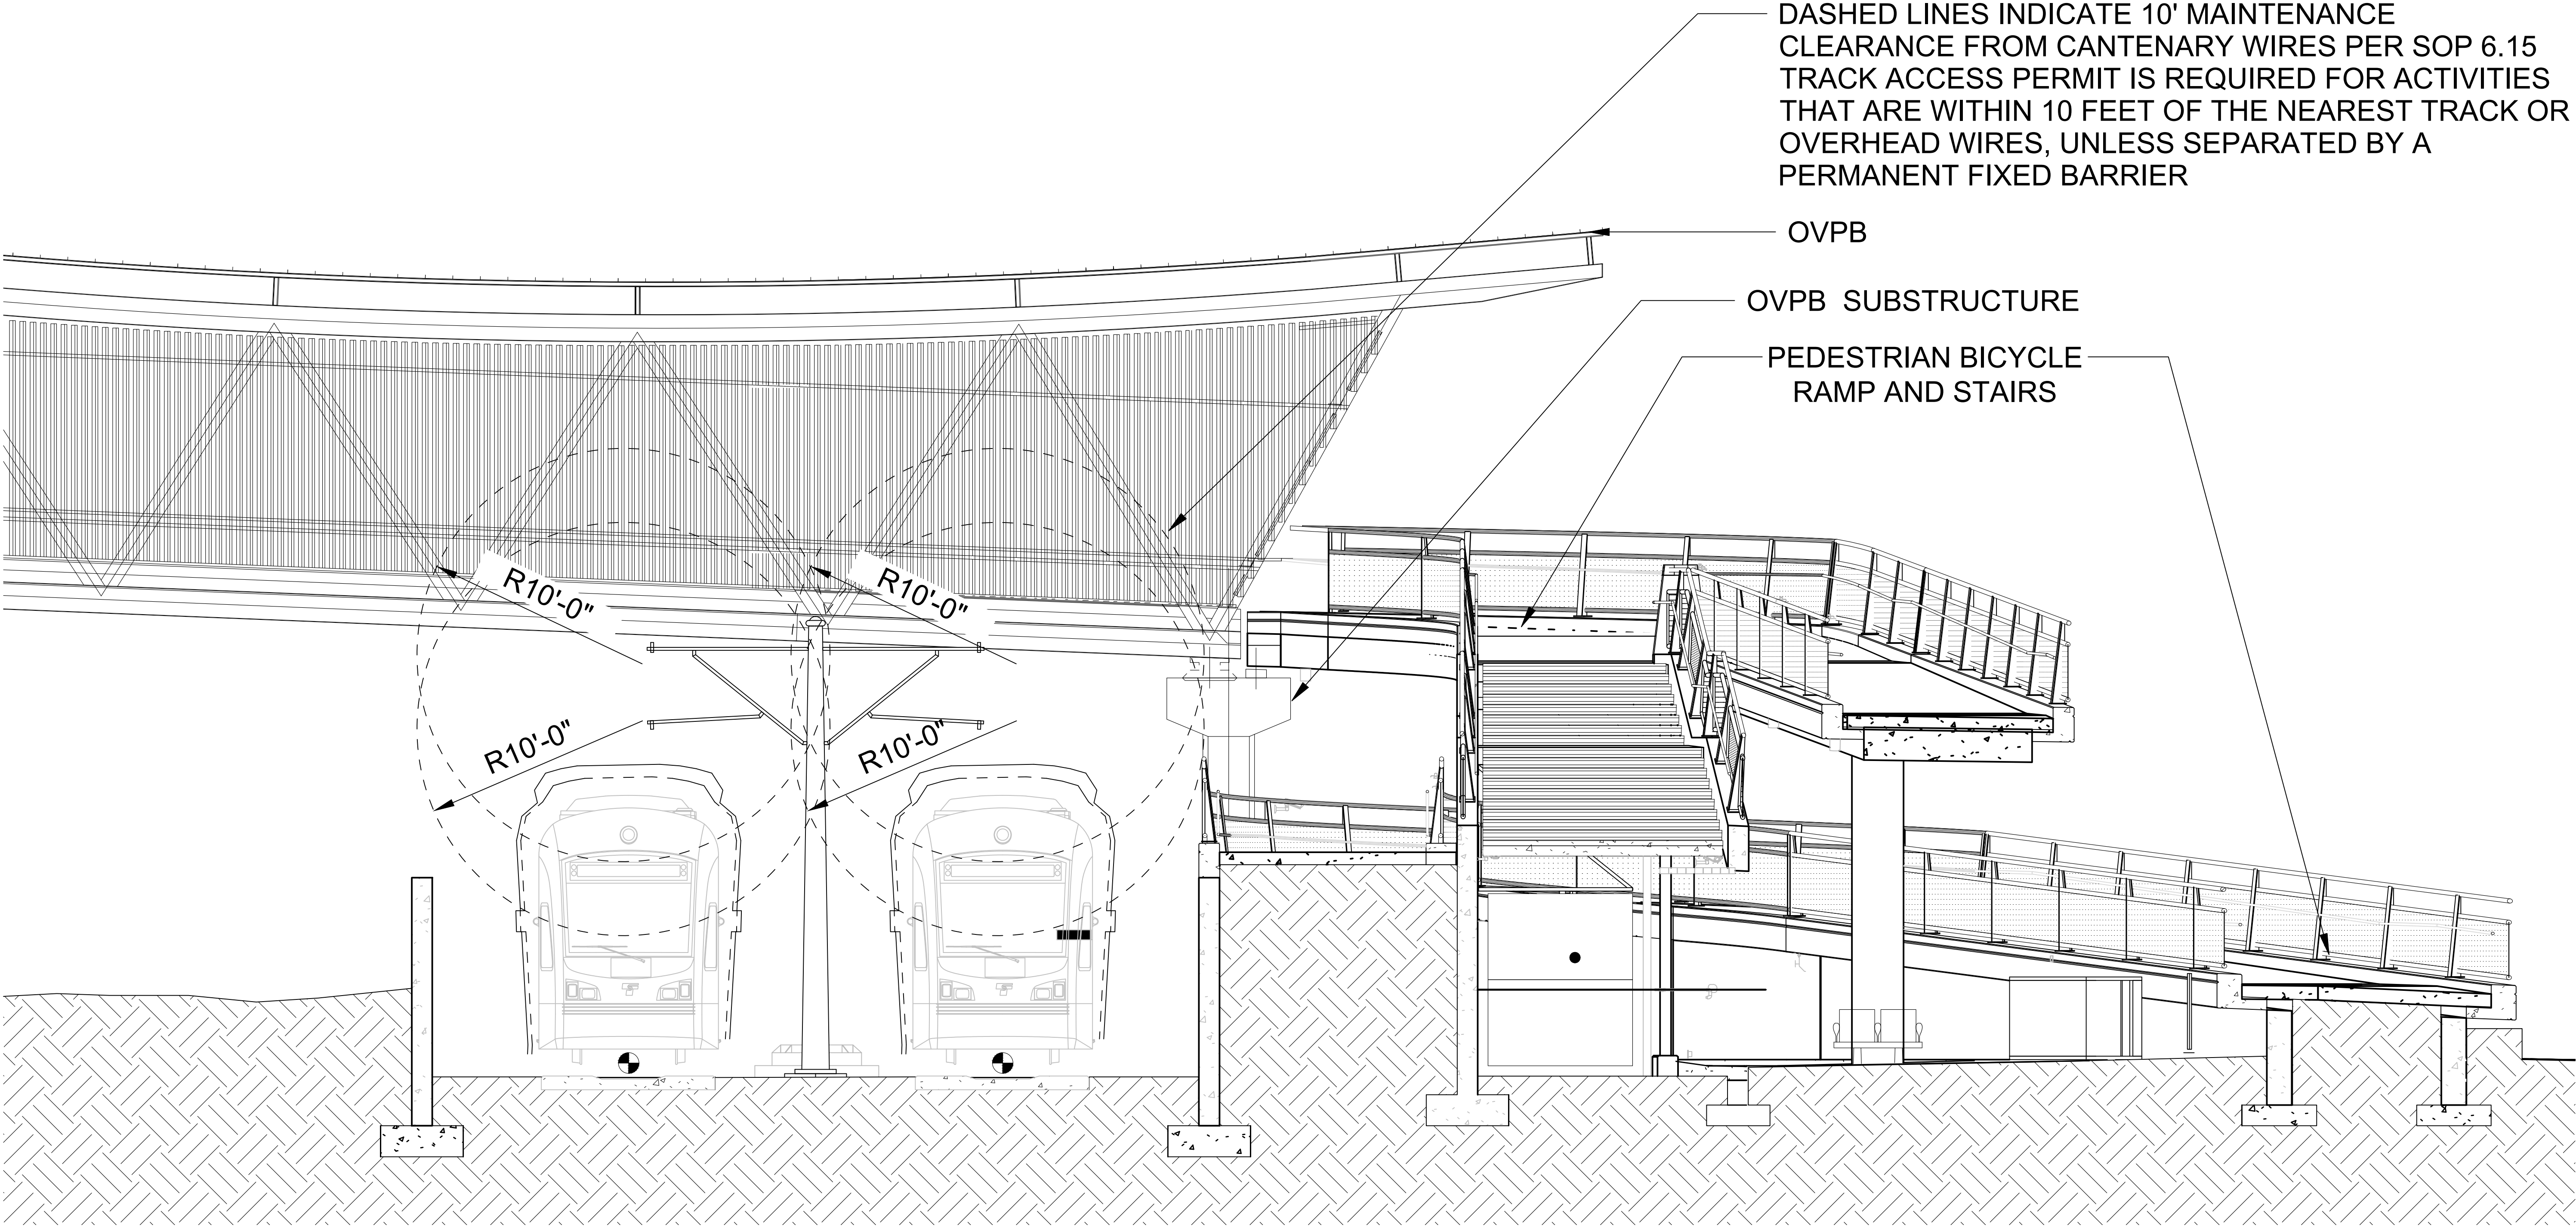

CROSS SECTION  
SCALE: 1/4" = 1'-0"