



IMC
A Lennar Company

LMC MARYMOOR

17811 NE 70TH STREET, REDMOND, WA 98052

LENNAR MULTIFAMILY COMMUNITY


FOR PERMIT
ONLY
 THIS DOCUMENT WAS PREPARED
FOR PERMIT APPLICATION AND IS SUBJECT
TO REVIEW AND MODIFICATION BY
GOVERNMENTAL AGENCIES

DATE	REVISION
17126.00	ISSUE
08/09/18	PROJECT NO.
LAND-2018-00868	BLDG DEPT PROJECT NO.
BB, CL, SM, BK, KB & RF	PROJECT TEAM MEMBERS
60% PREP ROUND 2	CHECK
OCTOBER 17, 2018	REVISION HISTORY

ALTA / NSPS
LAND TITLE
SURVEY

3 OF 4



© 2018 Encore Architects plc

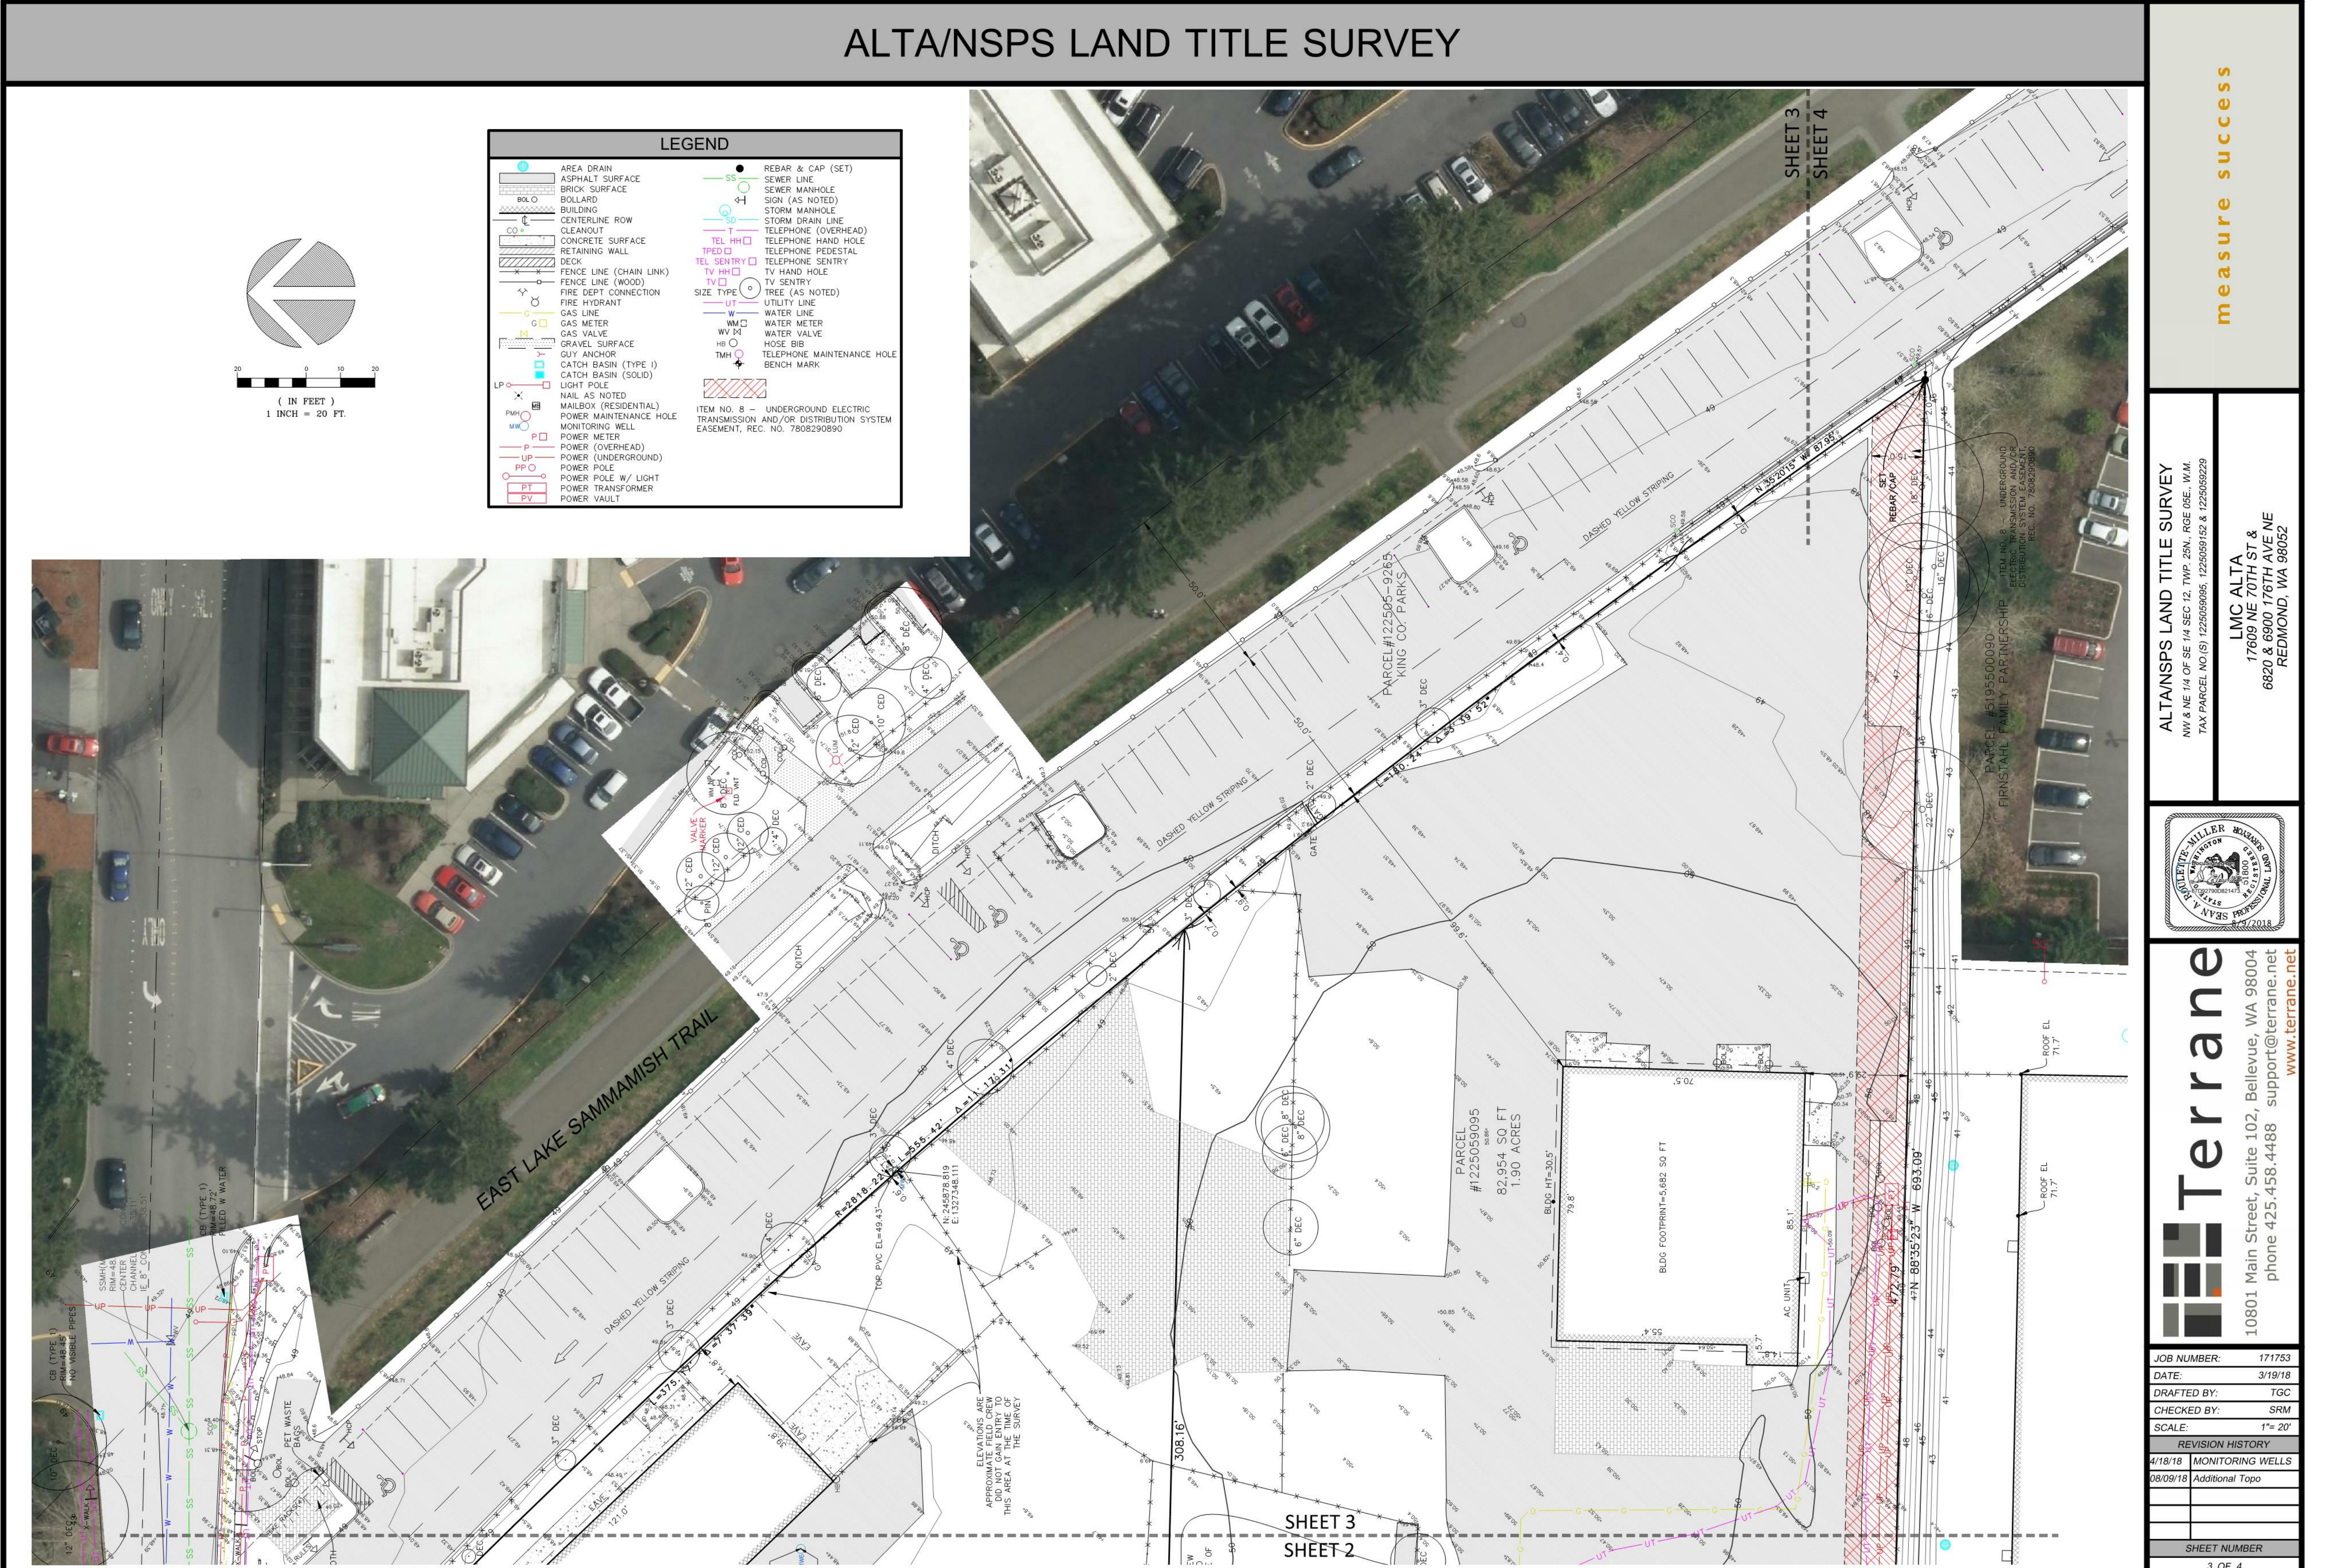

LMC MARYMOOR

LENNAR MULTIFAMILY COMMUNITY

ALTA/NSPS LAND TITLE SURVEY

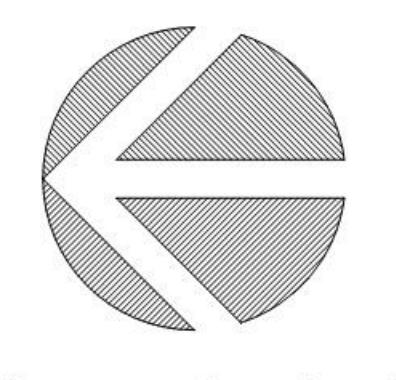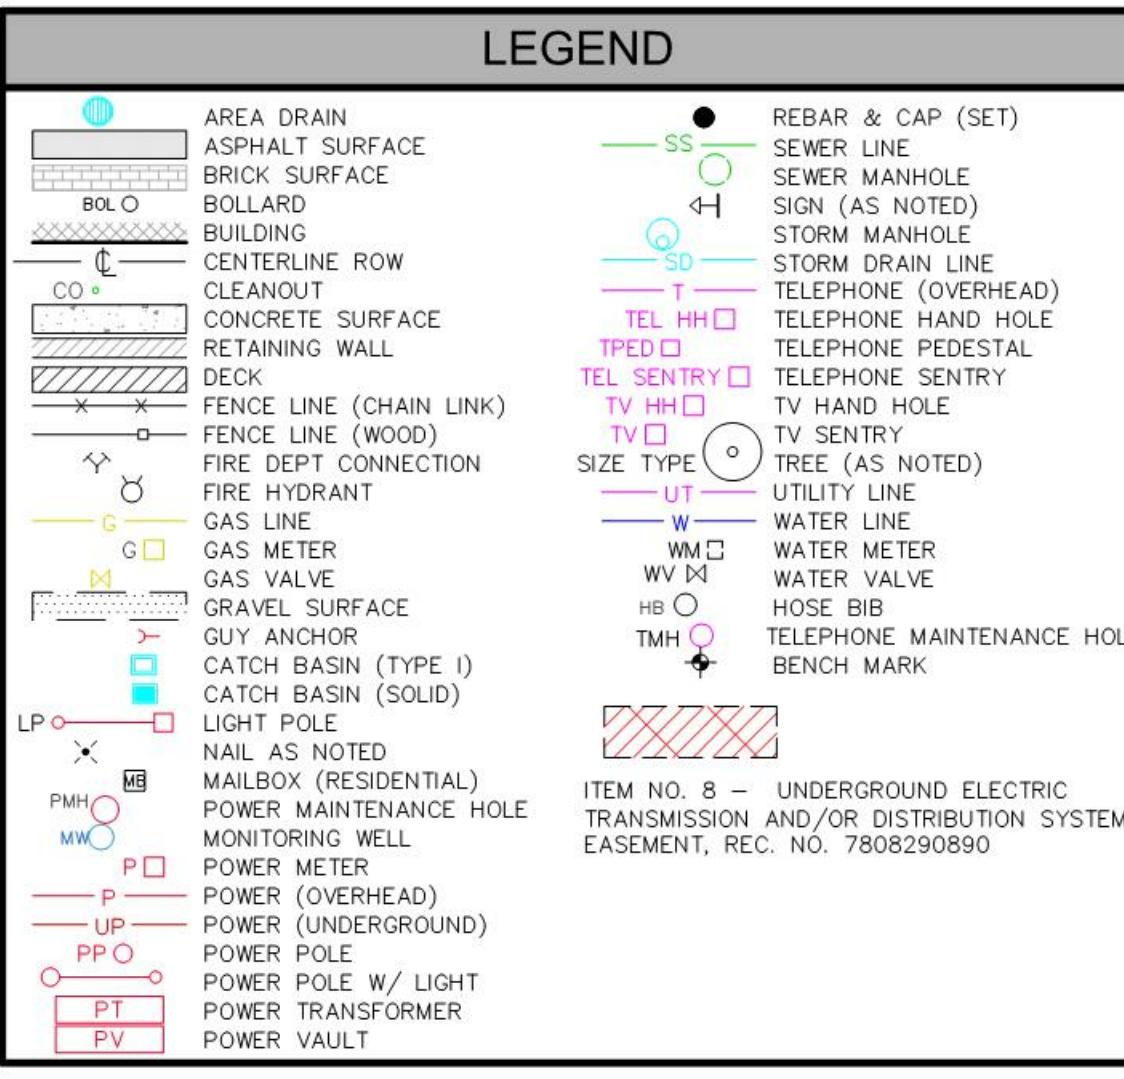

(IN FEET)
1 INCH = 20 FT.



		<h1>Terrane</h1> <p>m e a s u r e s u c c e s s</p>											
<p>AL TA/NSPS LAND TITLE SURVEY NW & NE 1/4 OF SE 1/4 SEC 12, TWP. 25N, RGE 05E., W.M. TAX PARCEL NO.(S) 1225059095, 1225059152 & 1225059229</p>													
<p>LMC ALTA 17609 NE 70TH ST & 6820 & 6900 176TH AVE NE REDMOND, WA 98052</p>													
													
<p>JOB NUMBER: 171753 DATE: 3/19/18 DRAFTED BY: TGC CHECKED BY: SRM SCALE: 1"= 20'</p>		<p>10801 Main Street, Suite 102, Bellevue, WA 98004 phone 425.458.4488 support@terrane.net www.terrane.net</p>											
<p>REVISION HISTORY</p> <table border="1"> <tr> <td>4/18/18</td> <td>MONITORING WELLS</td> </tr> <tr> <td>08/09/18</td> <td>Additional Topo</td> </tr> <tr> <td></td> <td></td> </tr> <tr> <td></td> <td></td> </tr> <tr> <td></td> <td></td> </tr> </table>				4/18/18	MONITORING WELLS	08/09/18	Additional Topo						
4/18/18	MONITORING WELLS												
08/09/18	Additional Topo												
<p>SHEET NUMBER</p>													

terrane, Bellevue, WA 98004
support@terrane.net
www.terrane.net

Teller
Main Street, Suite 102
phone 425.458.4488

	10801
JOB NUMBER:	171753
DATE:	3/19/18
DRAFTED BY:	TGC
CHECKED BY:	SRM
SCALE:	1" = 20'
REVISION HISTORY	
18/18	MONITORING WELLS

8/09/18	Additional Topo
SHEET NUMBER	
4 OF 4	

4 OF 4