



Path: \\redmond-golder-gisdata\gis\external\cityofredmond\redmondrockery\08_Design\02_PRODUCTION\DWG\ | File Name: 1403741903_008_004.dwg | Last Edited By: wayner Date: 2020-06-11 Time: 4:47:38 PM | Printed By: VDayner Date: 2020-06-11 Time: 5:16:02 PM

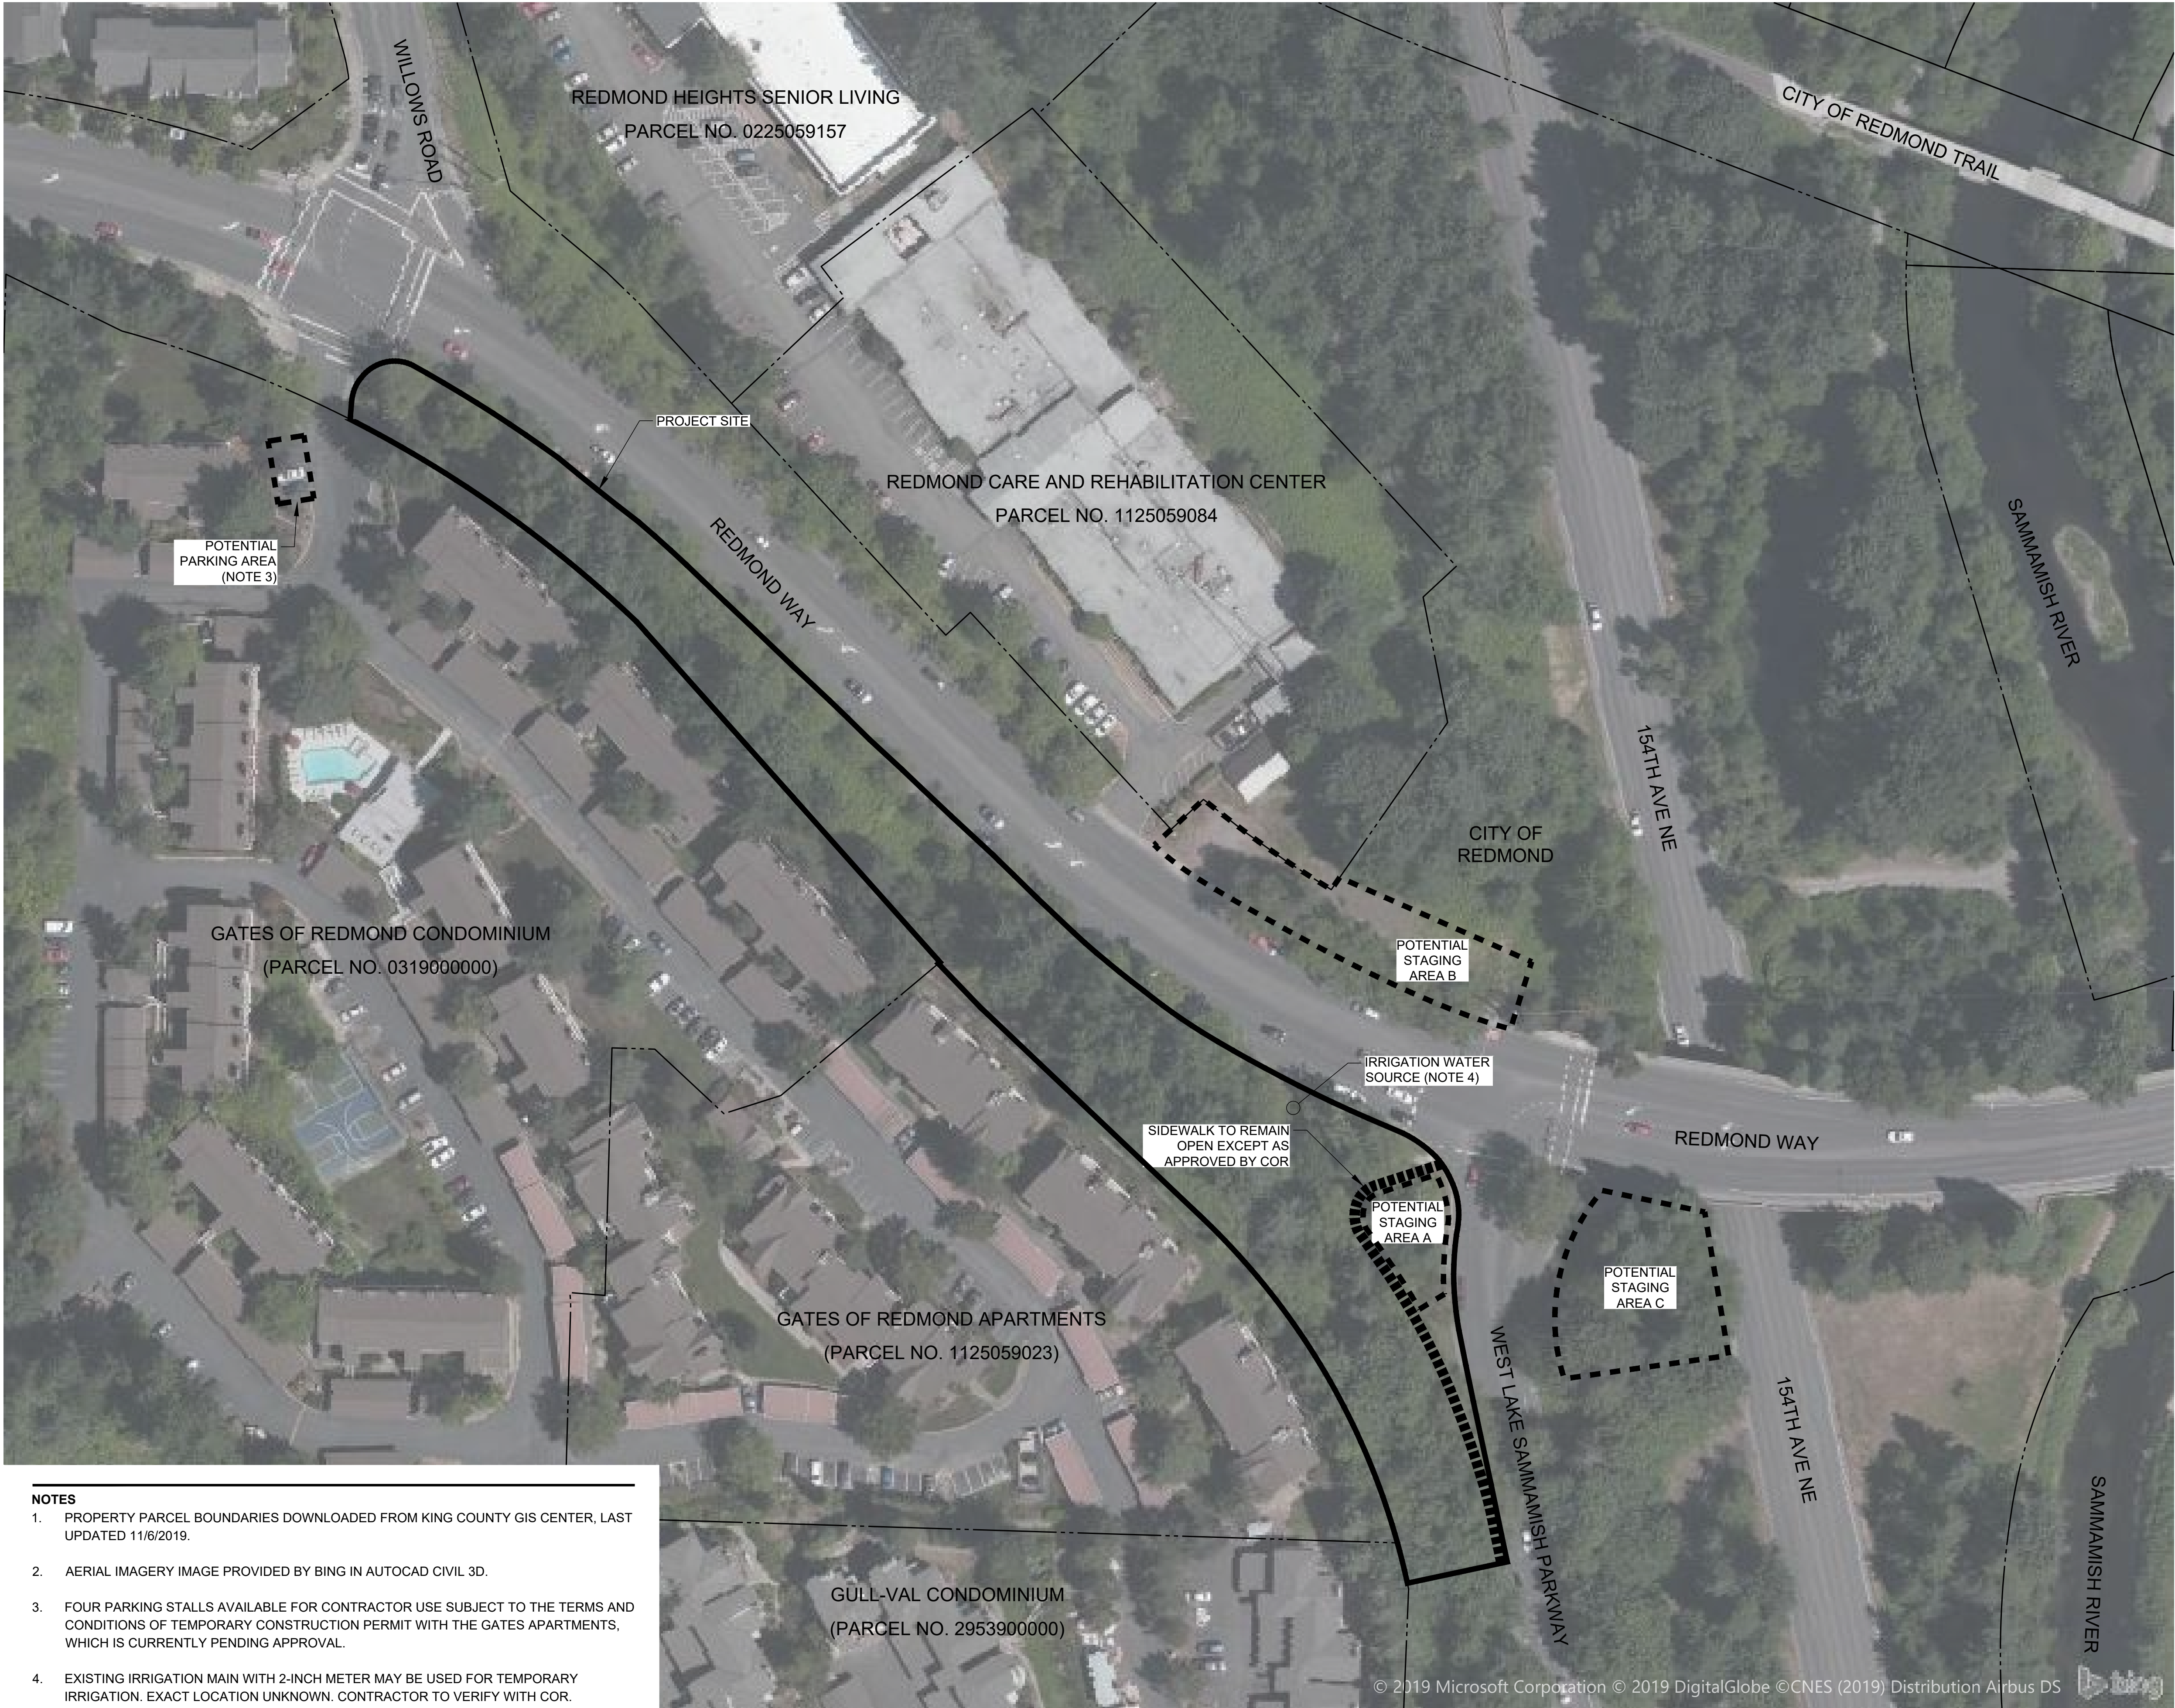

- NOTES**
1. PROPERTY PARCEL BOUNDARIES DOWNLOADED FROM KING COUNTY GIS CENTER, LAST UPDATED 11/6/2019.
 2. AERIAL IMAGERY IMAGE PROVIDED BY BING IN AUTOCAD CIVIL 3D.
 3. FOUR PARKING STALLS AVAILABLE FOR CONTRACTOR USE SUBJECT TO THE TERMS AND CONDITIONS OF TEMPORARY CONSTRUCTION PERMIT WITH THE GATES APARTMENTS, WHICH IS CURRENTLY PENDING APPROVAL.
 4. EXISTING IRRIGATION MAIN WITH 2-INCH METER MAY BE USED FOR TEMPORARY IRRIGATION. EXACT LOCATION UNKNOWN. CONTRACTOR TO VERIFY WITH COR.

**FINAL DESIGN
DRAFT**

0 50 100
1" = 50' FEET

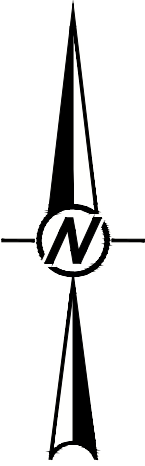

PROJECT REDMOND WAY ROCKERY REPLACEMENT REDMOND, WASHINGTON	CLIENT CITY OF REDMOND		CONSULTANT REDMOND 18300 NE UNION HILL ROAD REDMOND, WA 98052 USA [+1] (425) 883-0777 www.golder.com		PROJECT NO. 1403741903	PHASE 008
	TITLE WORK AREAS					
REV. D	5 of 25	SHEET 040				